


180 170 160 150 140 130 120 110 100 90 80 70 60 50 40 30 20 10 0 10 20 30 40 50 60


RTE. NO.	SECTION NO.	COUNTY	TOTAL SHTS.	SHEET NO.
FAS 209 C.H. 14	00-00091-00-BR	MERCER	111	104
STA. 87+00.00		TO STA. 87+50.00		
FED. ROAD DIST. NO.		ILLINOIS PROJECT		
CONTRACT NO. 89312		SCALE		
		HORZ. 1"=10' VERT. 1"=5'		

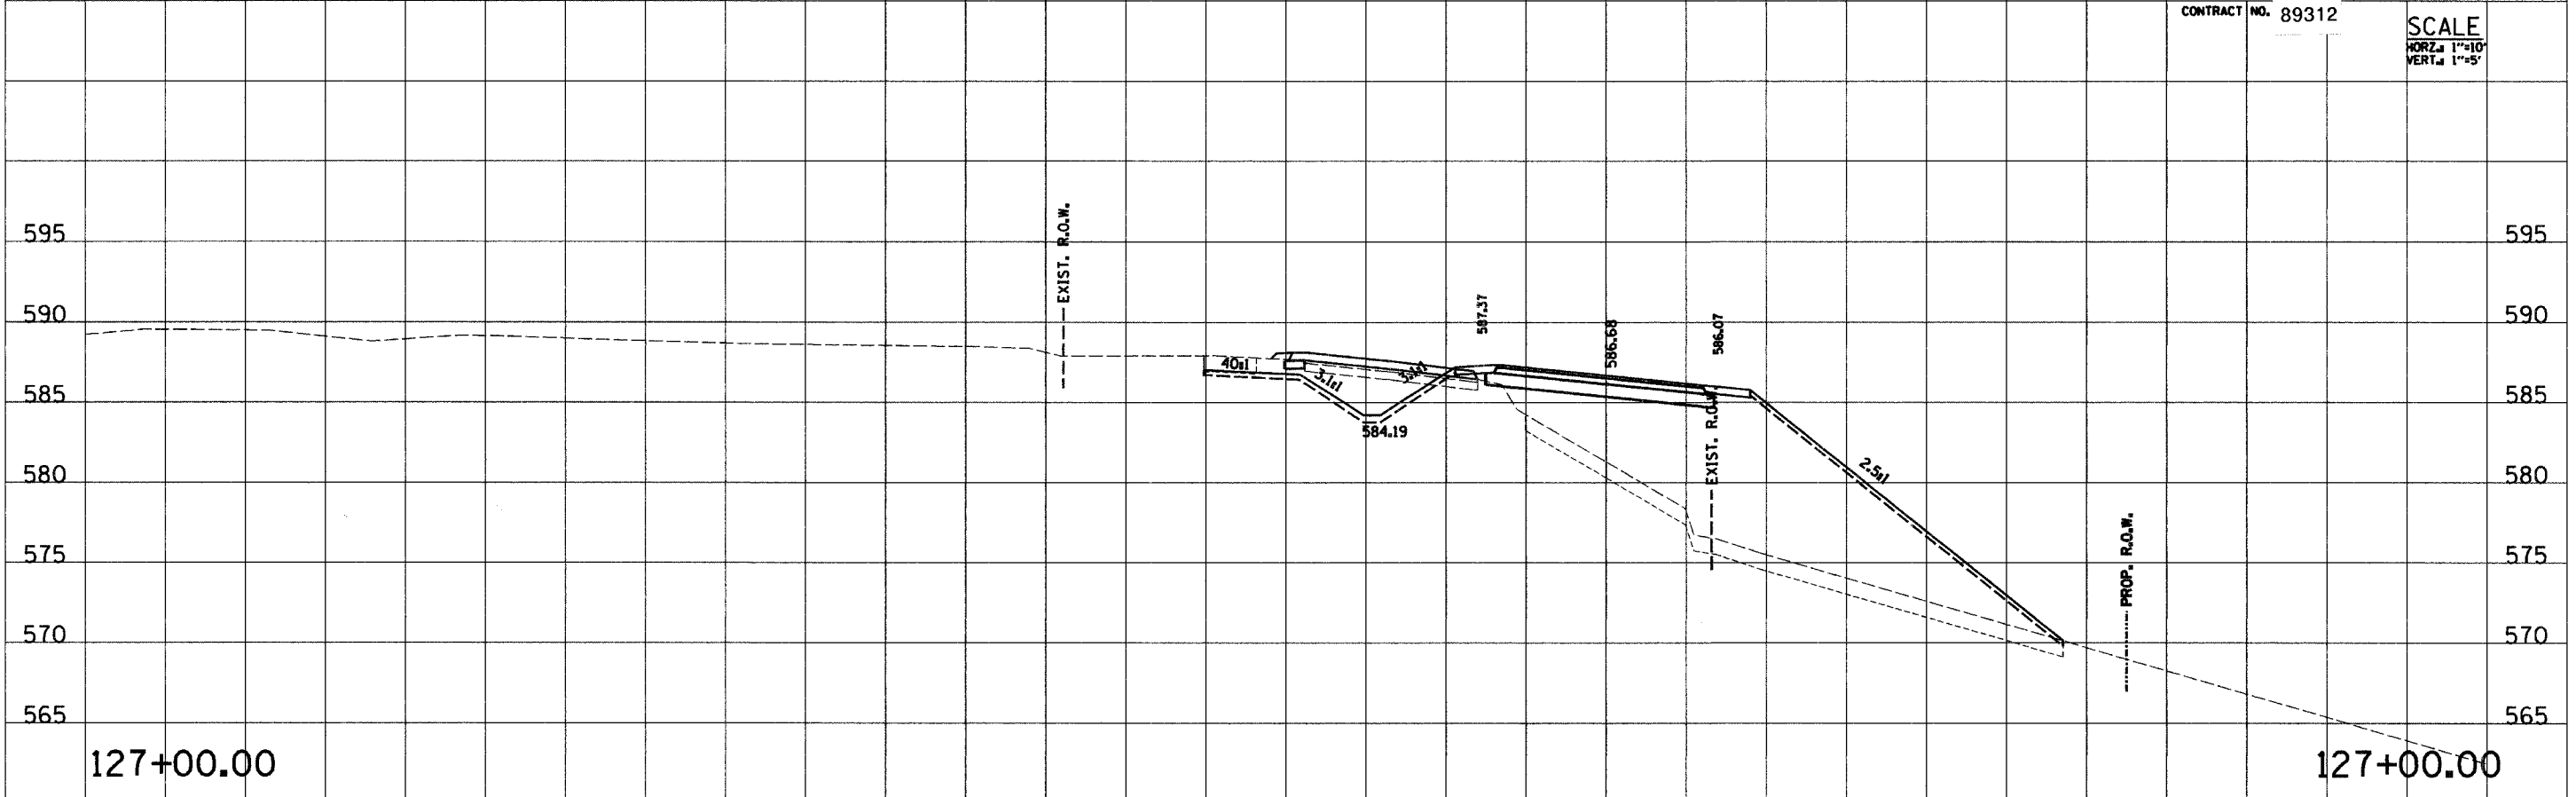

127+00.00

127+00.00

127+00.00 TE1A = 67.1 WEPIA = 0.0 WEE1A = 0.0 C1B = 0.3 F1B = 402.6 WTS1B = 0.0 TS1B = 13.0 C3 = 44.5 F3 = 4.0 TS3 = 11.6

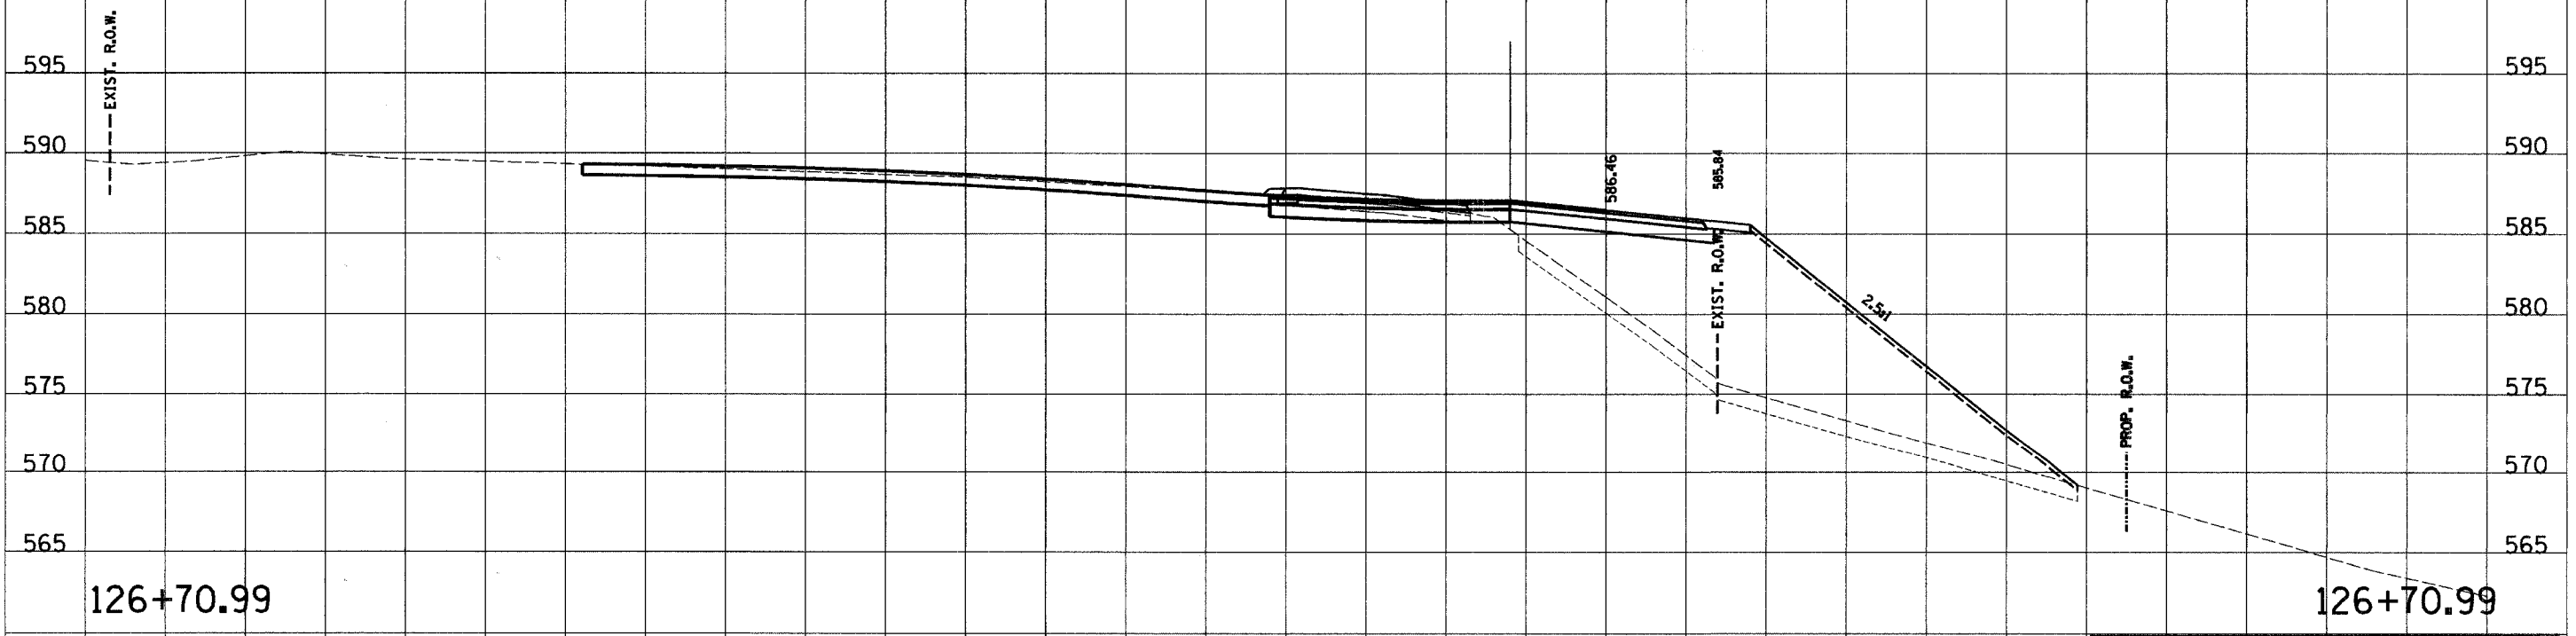

126+70.99

126+70.99

126+70.99 TE1A = 69.8 WEPIA = 0.0 WEE1A = 0.0 C1B = 0.0 F1B = 424.6 WTS1B = 0.0 TS1B = 13.6 C3 = 1.3 F3 = 14.4 TS3 = 0.0

C.H. 14

180 170 160 150 140 130 120 110 100 90 80 70 60 50 40 30 20 10 0 10 20 30 40 50 60 70 80 90 100