




FED. AID DIST. NO.	SECTION	COUNTY	TOTAL SHEETS	SHEET NO.
	96-00306-00-5P	McLean	30	3
STA.	TO STA.			
FED. AID DIST. NO.	LLRMS	FED. AID PROJECT		

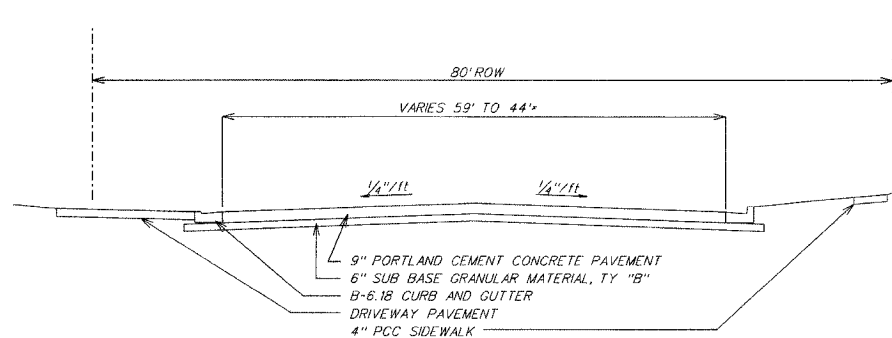


Martin Luther King Jr. Drive Existing Typical Section
 STA 200+00 TO STA 205+64
 (NO SCALE)

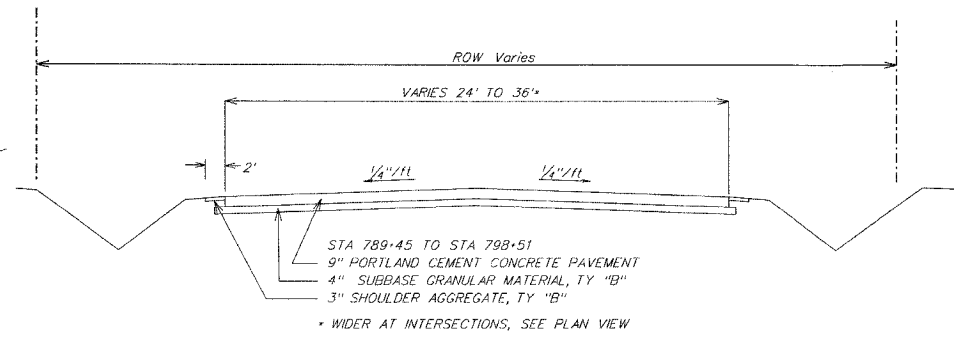


White Oak Road Existing Typical Section
 STA 789+45 TO STA 798+51
 (NO SCALE)

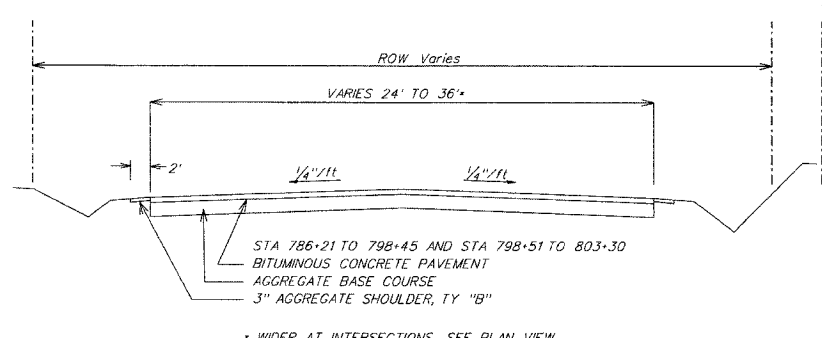


White Oak Road Existing Typical Section
 STA 786+21 TO STA 798+45 and STA 798+51 TO STA 803+30
 (NO SCALE)

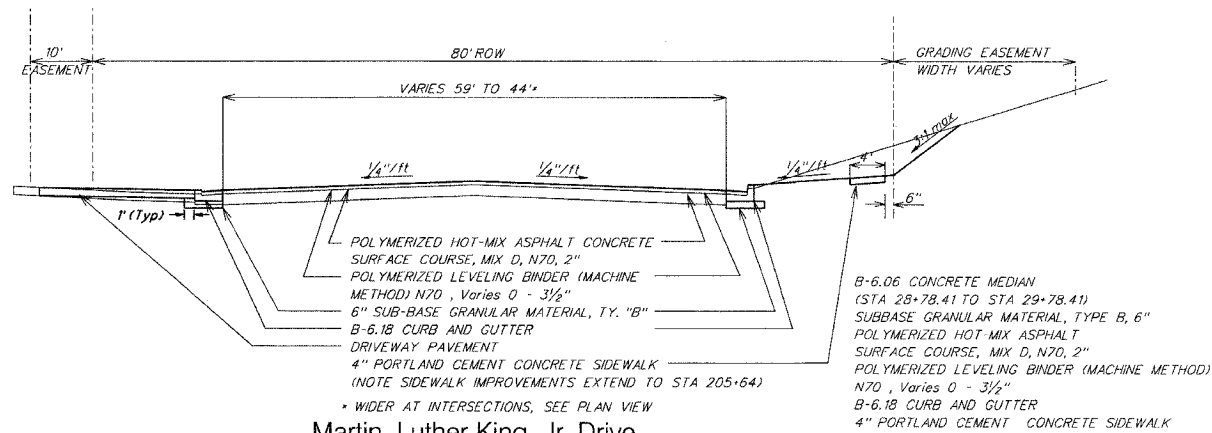


Martin Luther King Jr. Drive Proposed Typical Section
 STA 200+00 TO STA 202+00
 (NO SCALE)

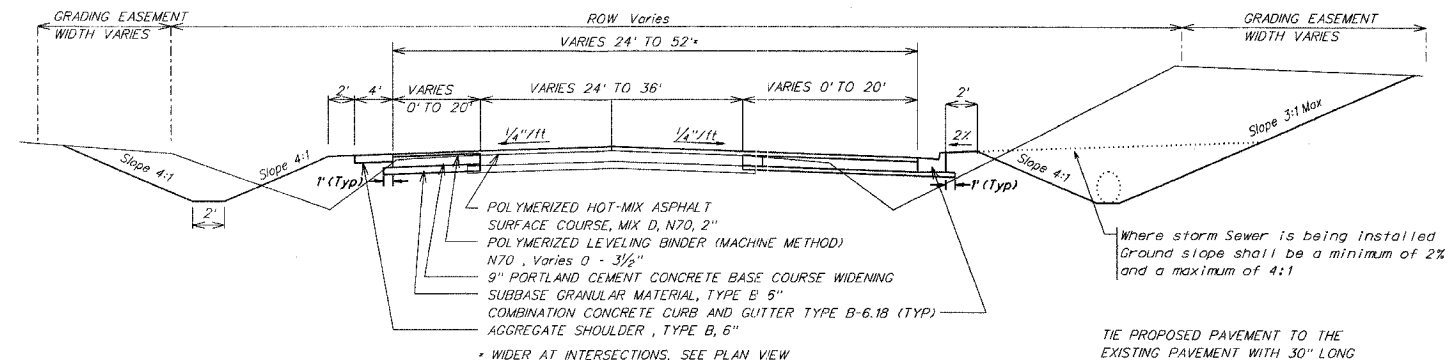

White Oak Road Proposed Typical Section
 STA 789+45 TO STA 798+51
 (NO SCALE)

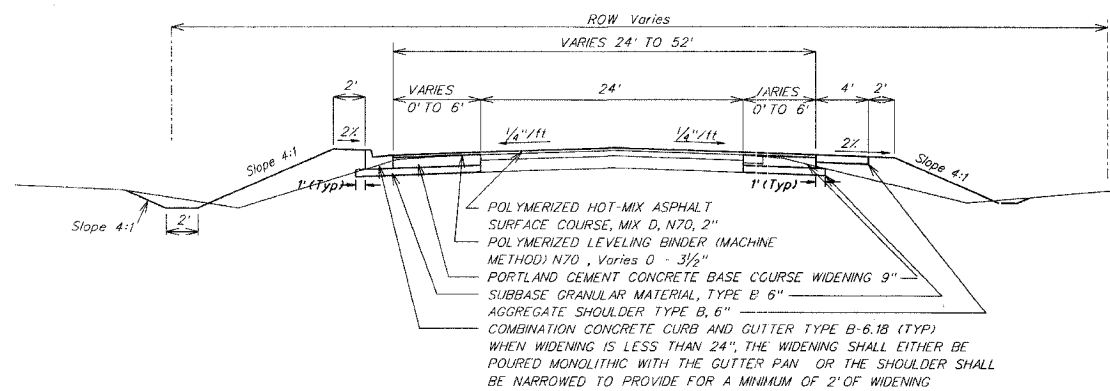

White Oak Road Proposed Typical Section
 STA 786+21 TO STA 798+45 and STA 798+51 TO STA 803+30
 (NO SCALE)

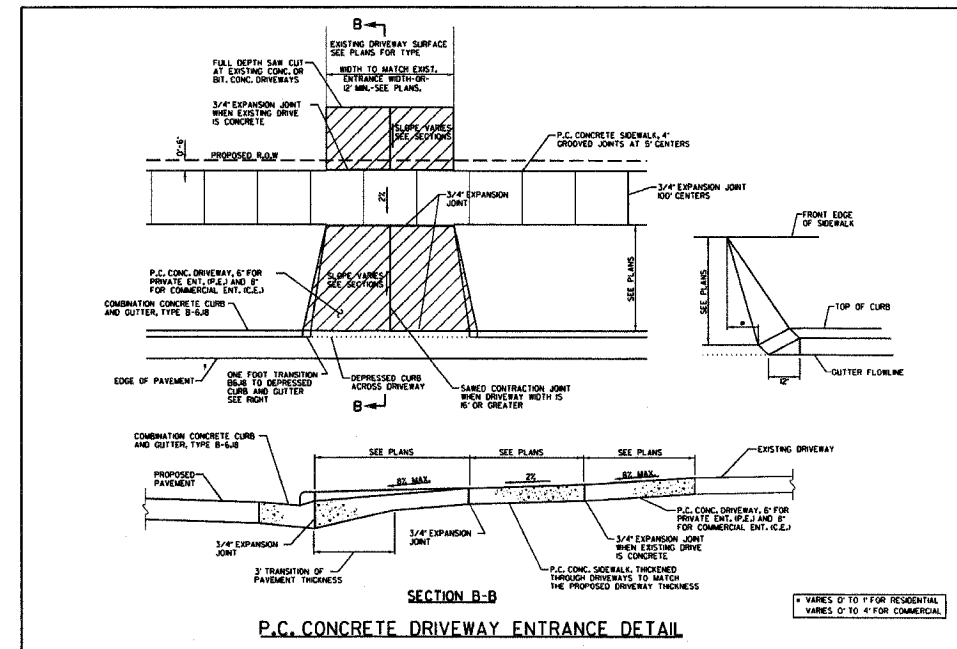

CITY OF BLOOMINGTON
 ENGINEERING DEPARTMENT
 STANDARD 4.05F
 SHEET 1 OF 1

Lewis, Yockey & Brown, Inc.
 Consulting Engineers & Land Surveyors
 505 North Main Street, Suite 202, East, Center Street, 155 South Elm Street
 Bloomington, Illinois 61702-2152 LaMoine, Illinois 61704-1101 El Paso, Illinois 61704-1101
 Ph. (309) 829-2152 Ph. (309) 962-8151 Ph. (309) 527-2552

REV.	DATE	BY	CHK
1	11-3-05	SSB	JFD
2	12-7-06	JFD	JFD
3		JFD	JFD
4		JFD	JFD

MLK and WHITE OAK RD.
 Intersection Improvements
 TYPICAL SECTIONS

3
 4018.63