


F. A. RTE.	SECTION	COUNTY	TOTAL SHEETS	SHEET NO.
6385	96-00306-00-SP	McLEAN	30	15
STA. 23+50		TO STA. 26+00		
FED. ROAD DIST. NO. ...		ILLINOIS		FED. AID PROJECT

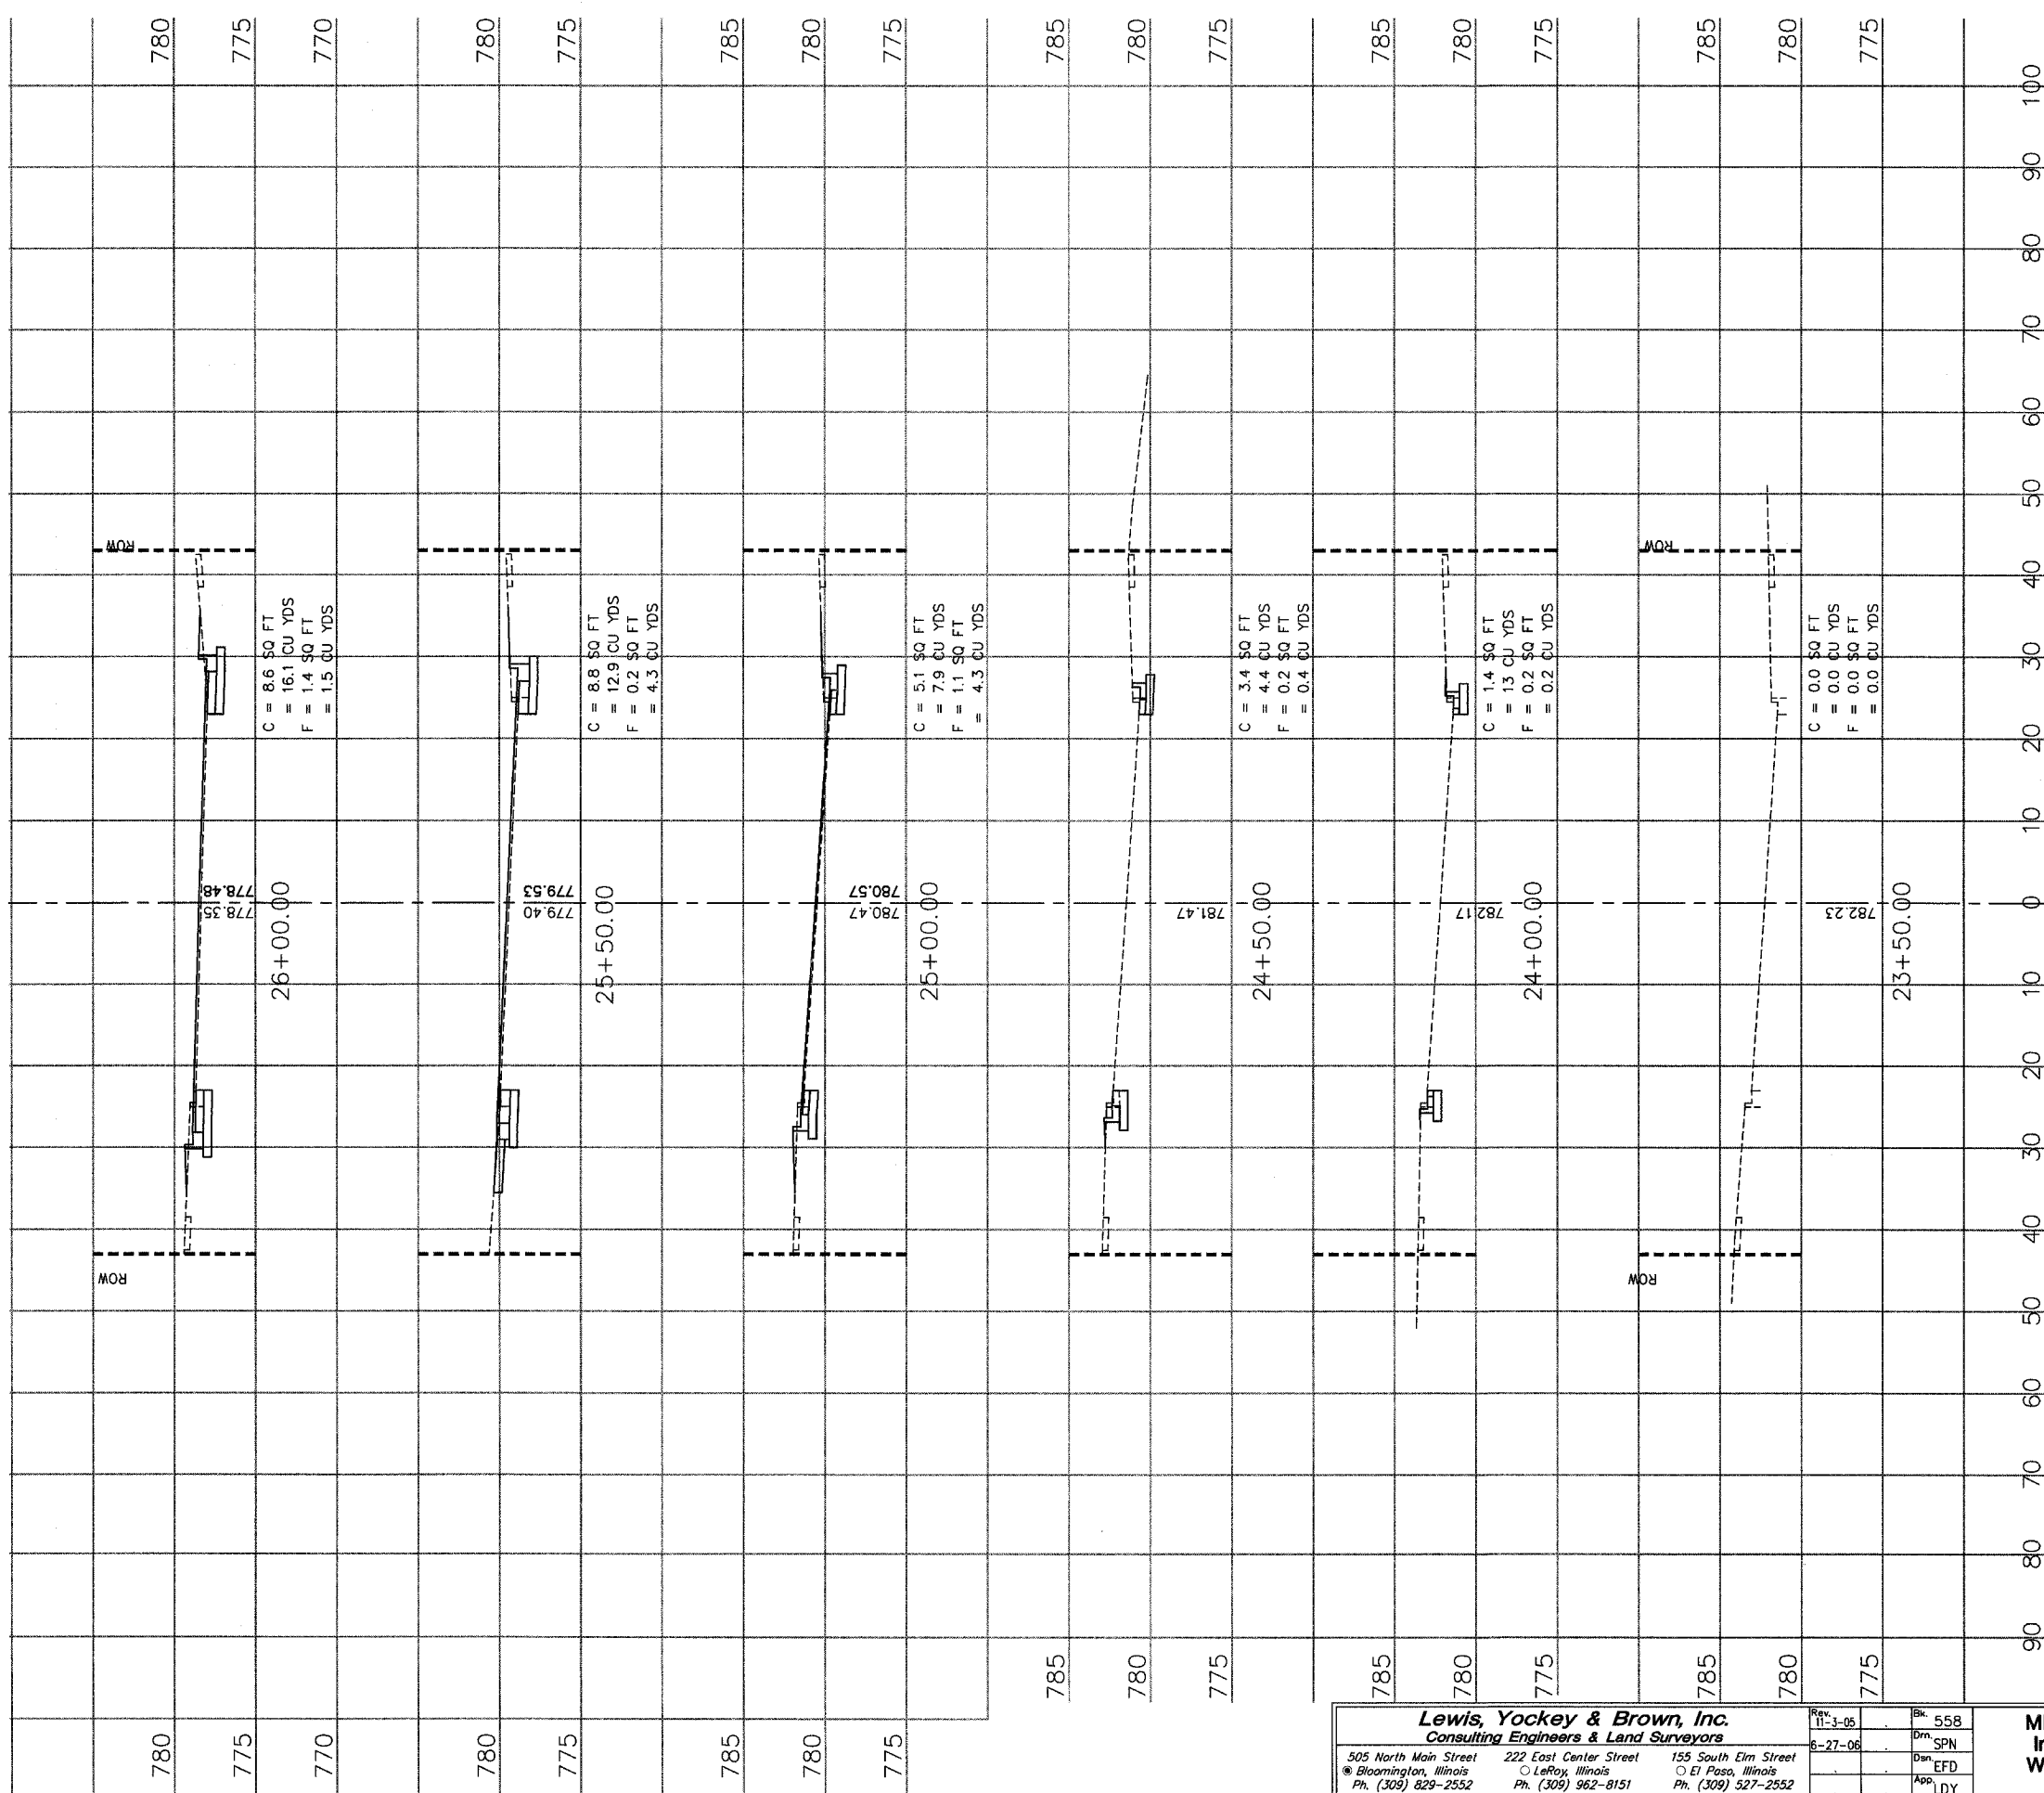

CONSULTING ENGINEERS & LAND SURVEYORS
 11/1/2005 11:50:00 AM LST

Lewis, Yockey & Brown, Inc.
 Consulting Engineers & Land Surveyors

505 North Main Street Bloomington, Illinois Ph. (309) 829-2552	222 East Center Street Leroy, Illinois Ph. (309) 962-8151	155 South Elm Street El Paso, Illinois Ph. (309) 527-2552
--	---	---

Rev. 11-3-05
 6-27-06

Bk. 558
 Dwn. SPN
 Dwn. EFD
 App. LDY

**MLK and White Oak Road
 Intersection Improvements
 West Martin Luther King Jr.
 Cross Sections**

Sheet
15
 of 30

4018.63