


F. A. RITE	SECTION	COUNTY	TOTAL SHEETS	SHEET NO
6385	96-00306-00-SP	McLEAN	30	17
STA. 200+50		TO STA. 203+50		
FED. ROAD DIST. NO. 1		ILLINOIS	FED. AID PROJECT	

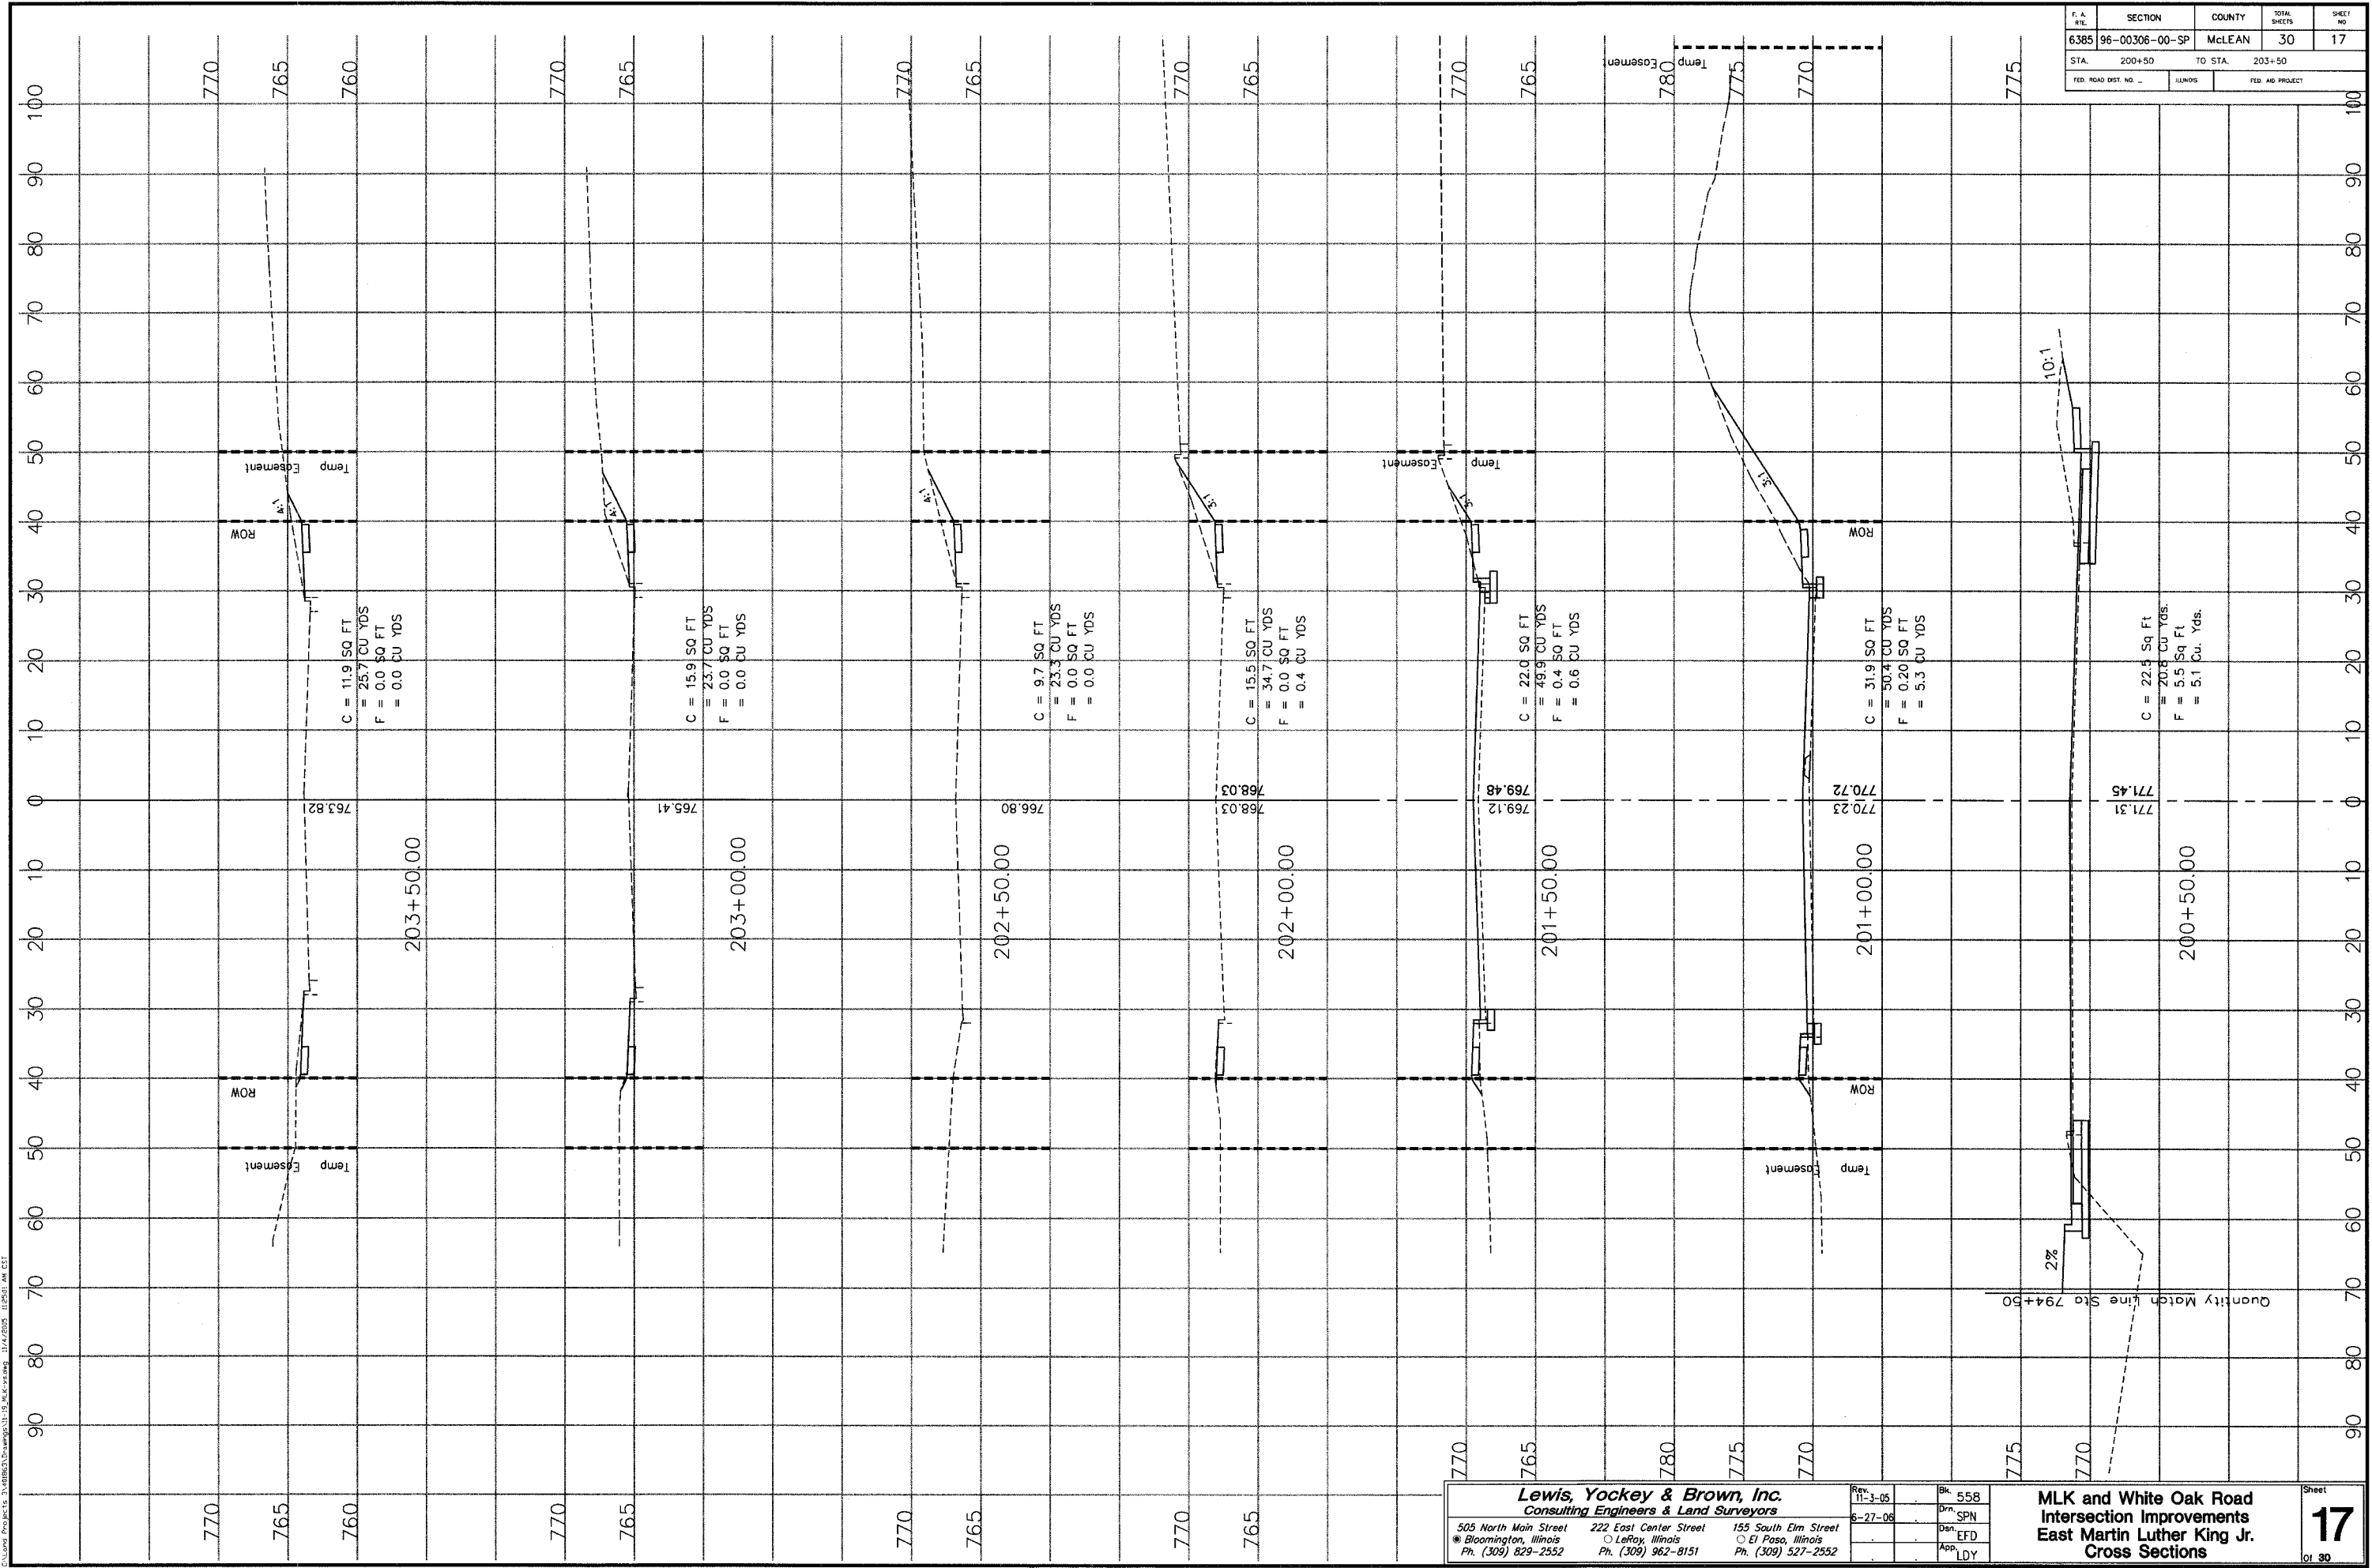

Calculated by: J. Yockey, Date: 11/11/05, 11:20:00 AM CST

Lewis, Yockey & Brown, Inc.
 Consulting Engineers & Land Surveyors
 505 North Main Street • 222 East Center Street • 155 South Elm Street
 Bloomington, Illinois • LeRoy, Illinois • El Paso, Illinois
 Ph. (309) 829-2552 Ph. (309) 962-8151 Ph. (309) 527-2552

Rev. 11-3-05	Bk. 558
8-27-06	Dwn. SPN
	Dsn. EFD
	App. LDY

**MLK and White Oak Road
 Intersection Improvements
 East Martin Luther King Jr.
 Cross Sections**

Sheet
17
 of 30

4018.63