


F.A. SITE	SECTION	COUNTY	TOTAL SHEETS	SHEET NO.
6385	96-00306-00-SP	McLEAN	30	19
STA. 786+50		TO STA. 789+50		
FED. ROAD DIST. NO. -		LANDS		FED. AID PROJECT

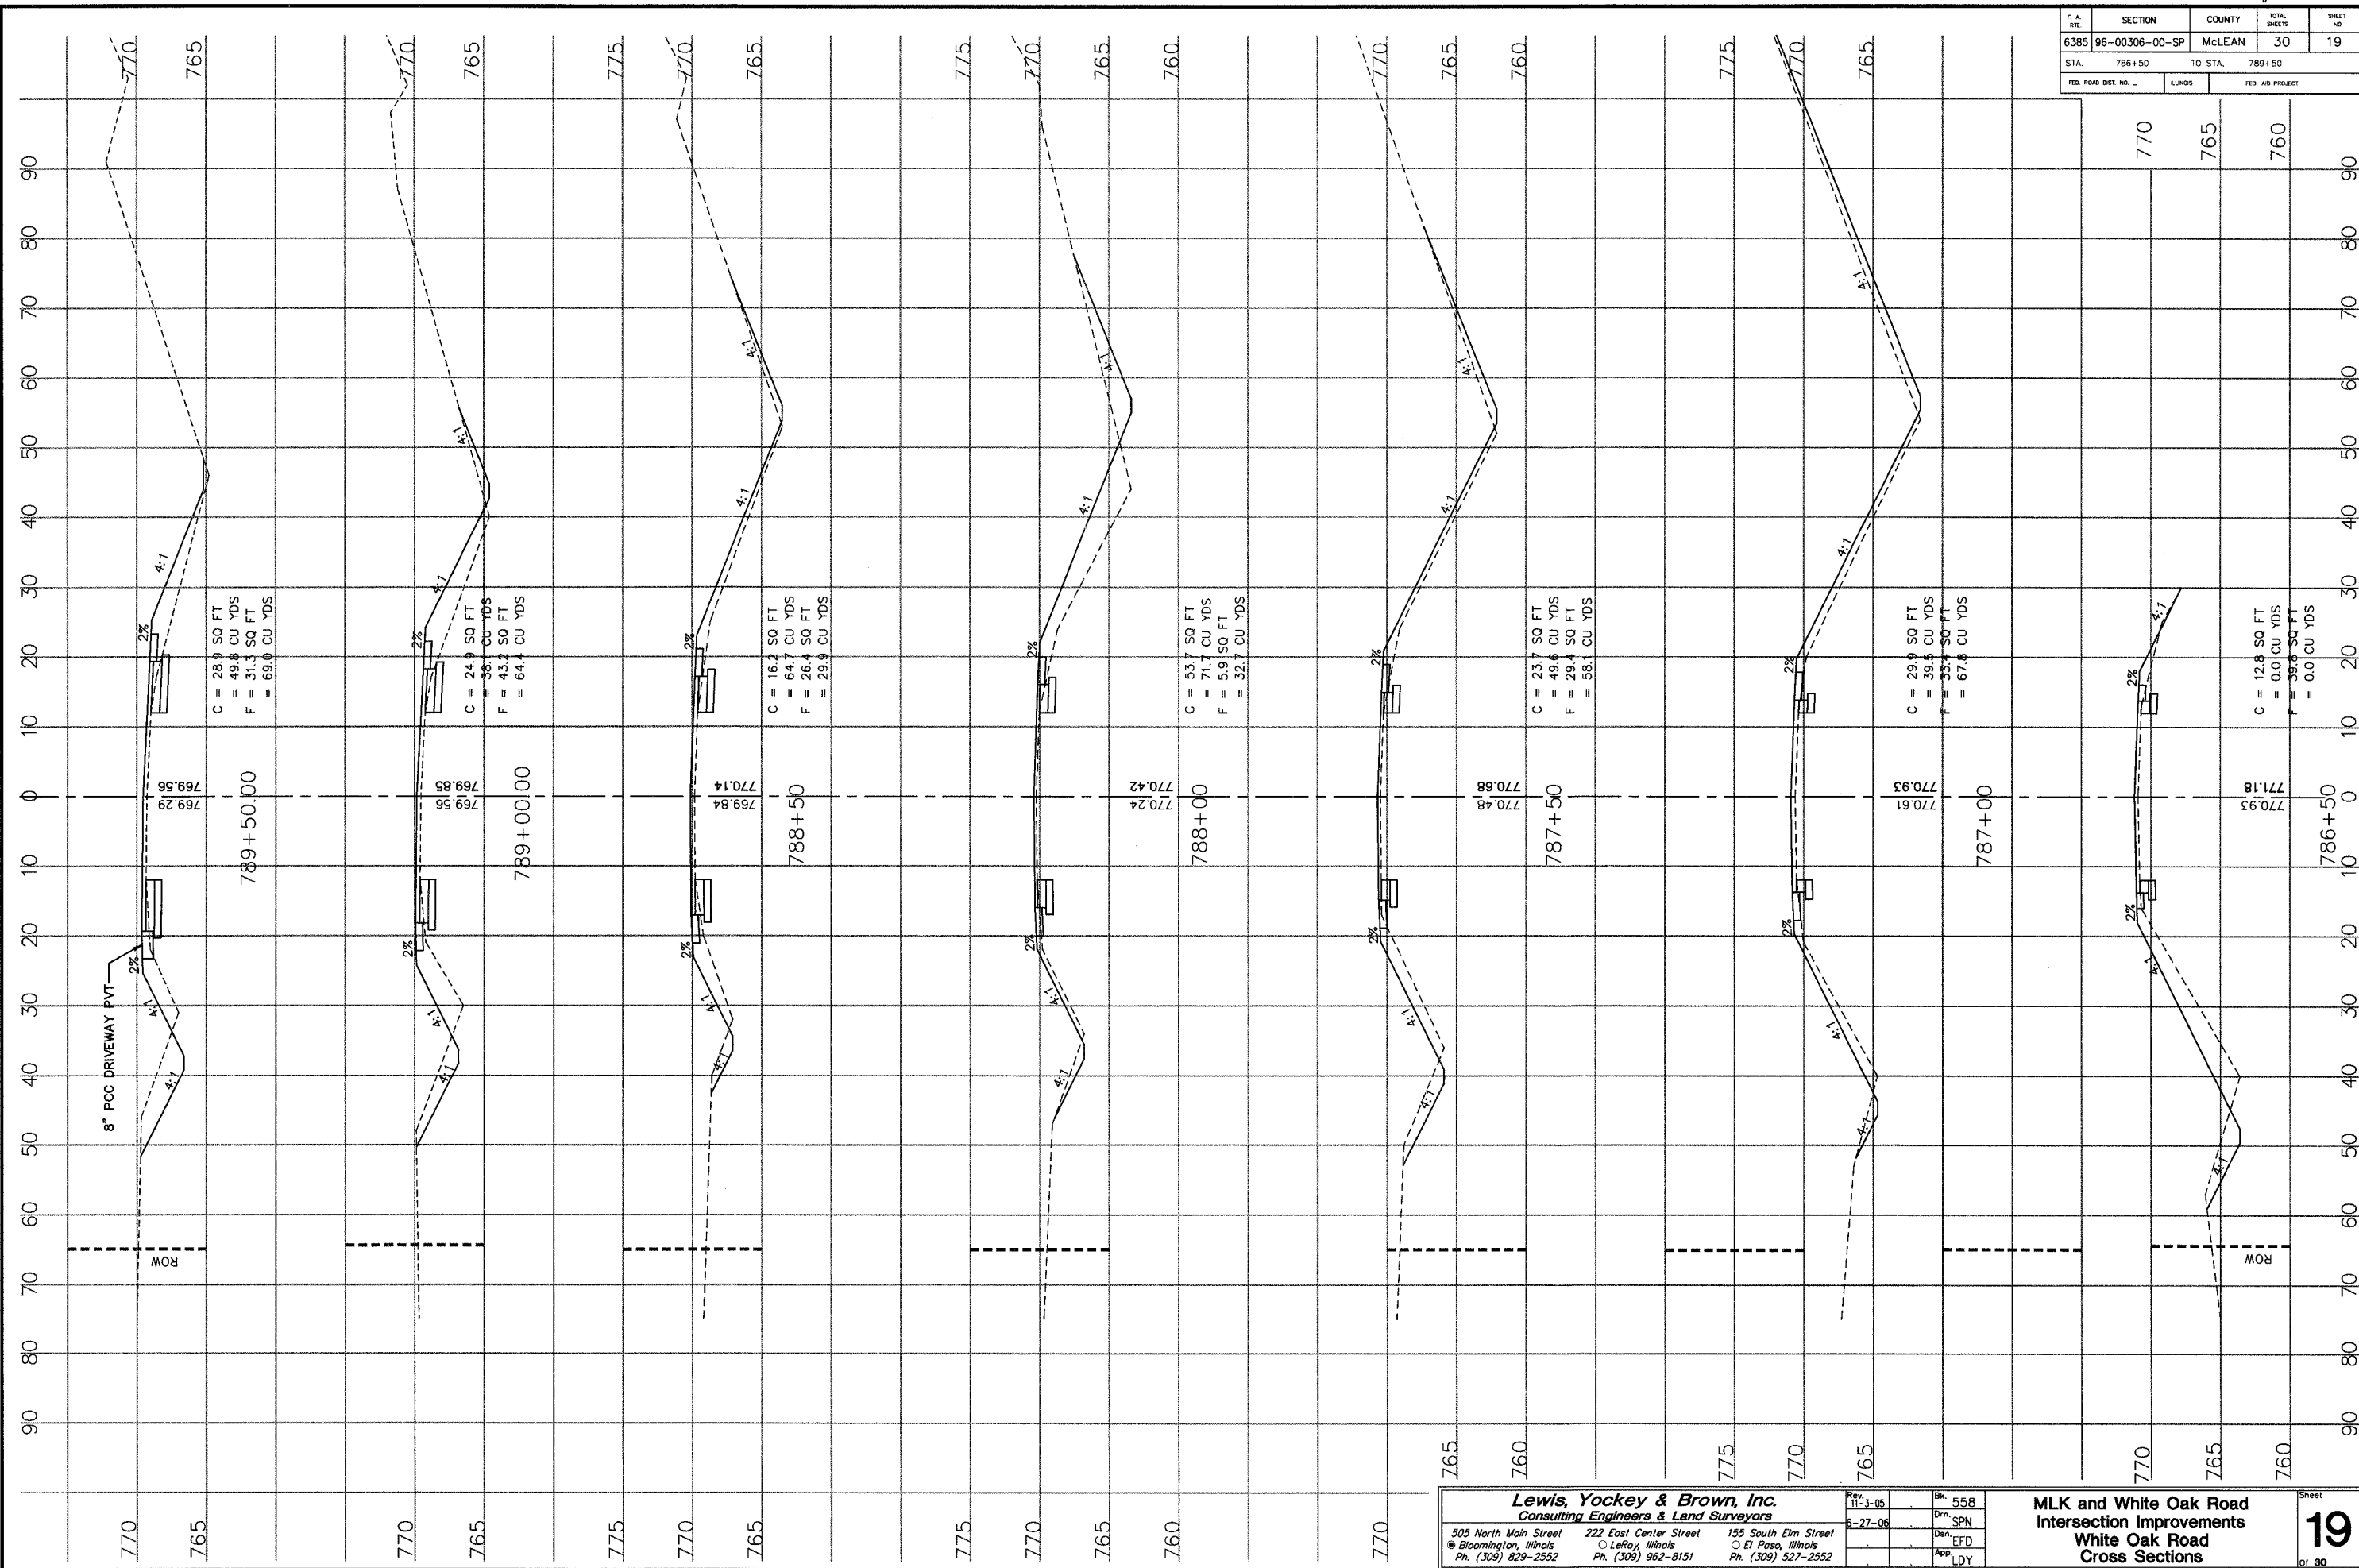

**Lewis, Yockey & Brown, Inc.**  
 Consulting Engineers & Land Surveyors

505 North Main Street  
 ● Bloomington, Illinois  
 Ph. (308) 829-2552

222 East Center Street  
 ○ LeRoy, Illinois  
 Ph. (309) 962-8151

155 South Elm Street  
 ○ El Paso, Illinois  
 Ph. (309) 527-2552

Rev. 11-3-05  
 8-27-06

Bk. 558  
 Dwn. SPN  
 Dwn. EFD  
 App. LDY

**MLK and White Oak Road  
 Intersection Improvements  
 White Oak Road  
 Cross Sections**

Sheet  
**19**  
 of 30

Columns Projected To Vertical Datum of 1985. All Elevations in Feet Above Sea Level.

4018.63