


F.A. RE.	SECTION	COUNTY	TOTAL SHEETS	SHEET NO.
6385	96-00306-00-SP	McLEAN	30	20
STA.	790+00	TO STA.	793+00	
FED. ROAD DIST. NO.		LANE	FED. AID PROJECT	

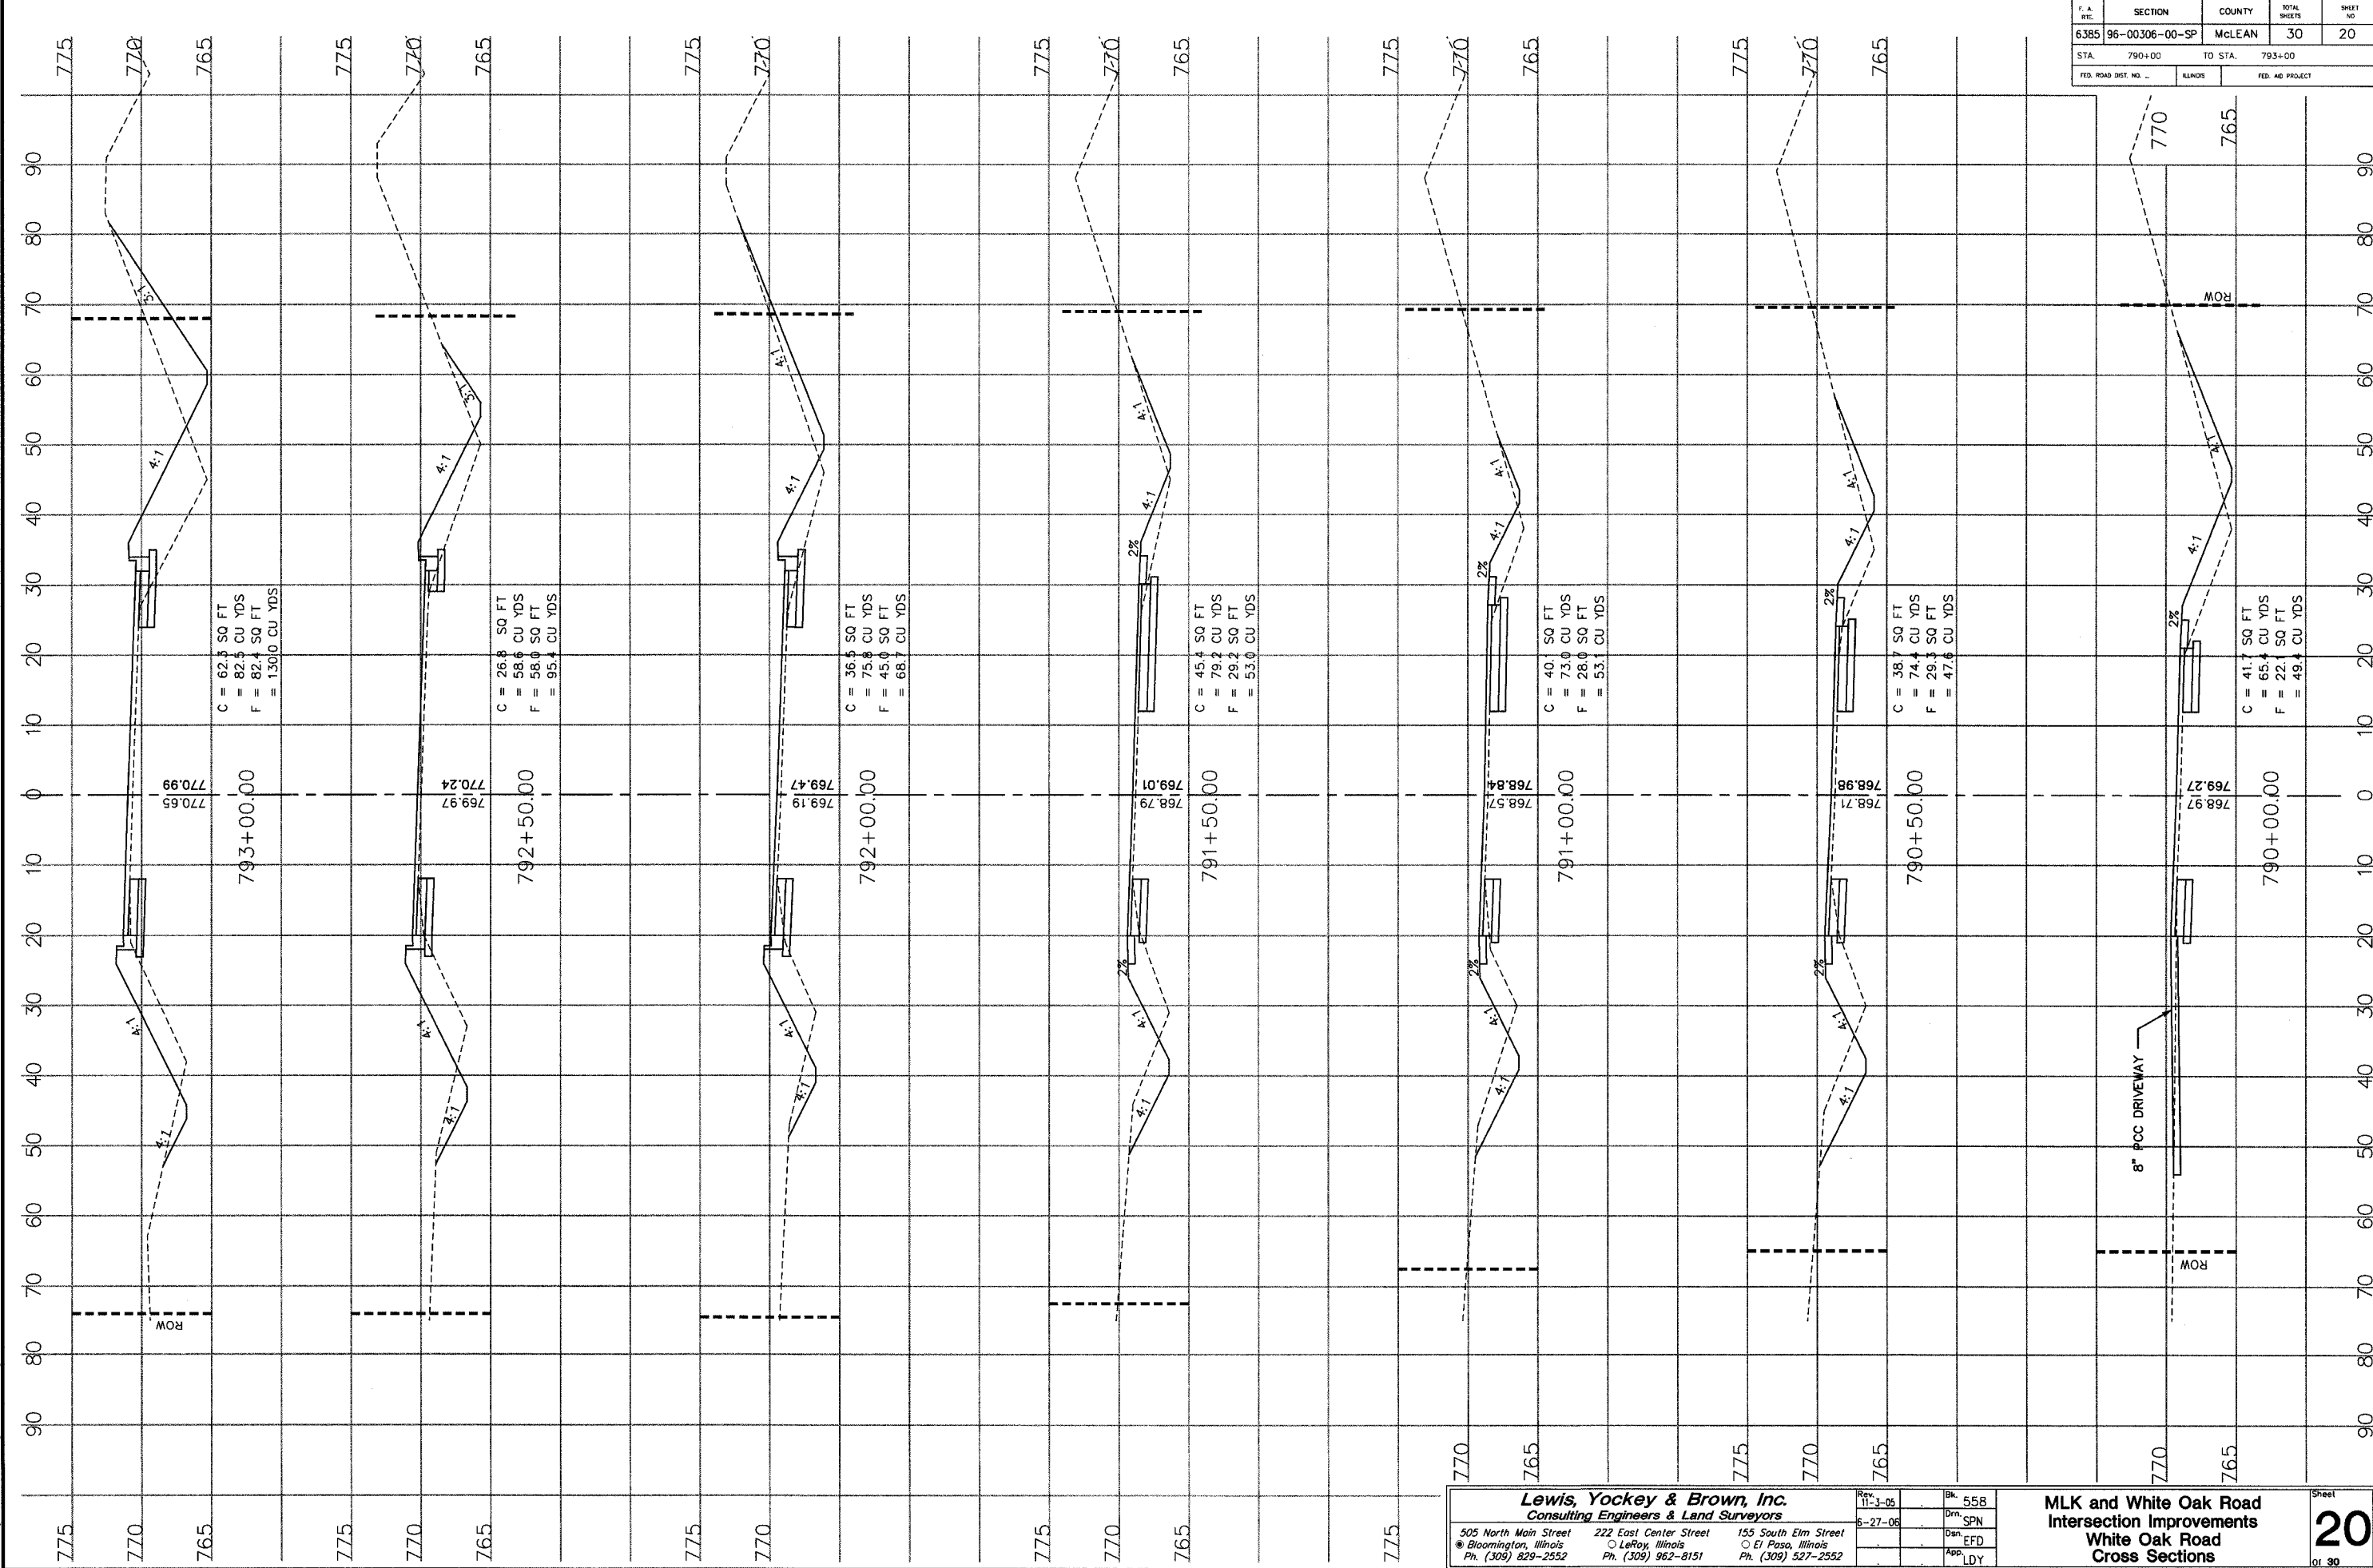

C = 62.3 SQ FT
 = 82.5 CU YDS
 F = 82.4 SQ FT
 = 130.0 CU YDS

C = 26.8 SQ FT
 = 58.6 CU YDS
 F = 56.0 SQ FT
 = 95.4 CU YDS

C = 36.5 SQ FT
 = 75.8 CU YDS
 F = 45.0 SQ FT
 = 68.7 CU YDS

C = 45.4 SQ FT
 = 79.2 CU YDS
 F = 29.2 SQ FT
 = 53.0 CU YDS

C = 40.1 SQ FT
 = 73.0 CU YDS
 F = 28.0 SQ FT
 = 53.1 CU YDS

C = 38.7 SQ FT
 = 74.7 CU YDS
 F = 29.3 SQ FT
 = 47.6 CU YDS

C = 41.7 SQ FT
 = 65.4 CU YDS
 F = 22.1 SQ FT
 = 49.4 CU YDS

Lewis, Yockey & Brown, Inc.
 Consulting Engineers & Land Surveyors

505 North Main Street
 ● Bloomington, Illinois
 Ph. (309) 829-2552

222 East Center Street
 ○ LeRoy, Illinois
 Ph. (309) 962-8151

155 South Elm Street
 ○ El Paso, Illinois
 Ph. (309) 527-2552

Rev. 11-3-05
 6-27-06

Bk. 558
 Dwn. SPN
 Dsn. EFD
 App. LDY

**MLK and White Oak Road
 Intersection Improvements
 White Oak Road
 Cross Sections**

Sheet
20
 of 30

C:\Users\Project3\3401863\Drawings\11-19_MLK-SP-SP-11-19-05.dwg 11/23/05 AM 03:11

4018.63