



F.A. (U. RTE.)	SECTION	COUNTY	TOTAL SHEETS	SHEET NO.
8419	99-00048-01-PV	FAYETTE	142	5
STA.		TO STA.		
FED. ROAD DIST. NO.	ILLINOIS	FED. AID PROJECT		
CONTRACT NO. 95500				

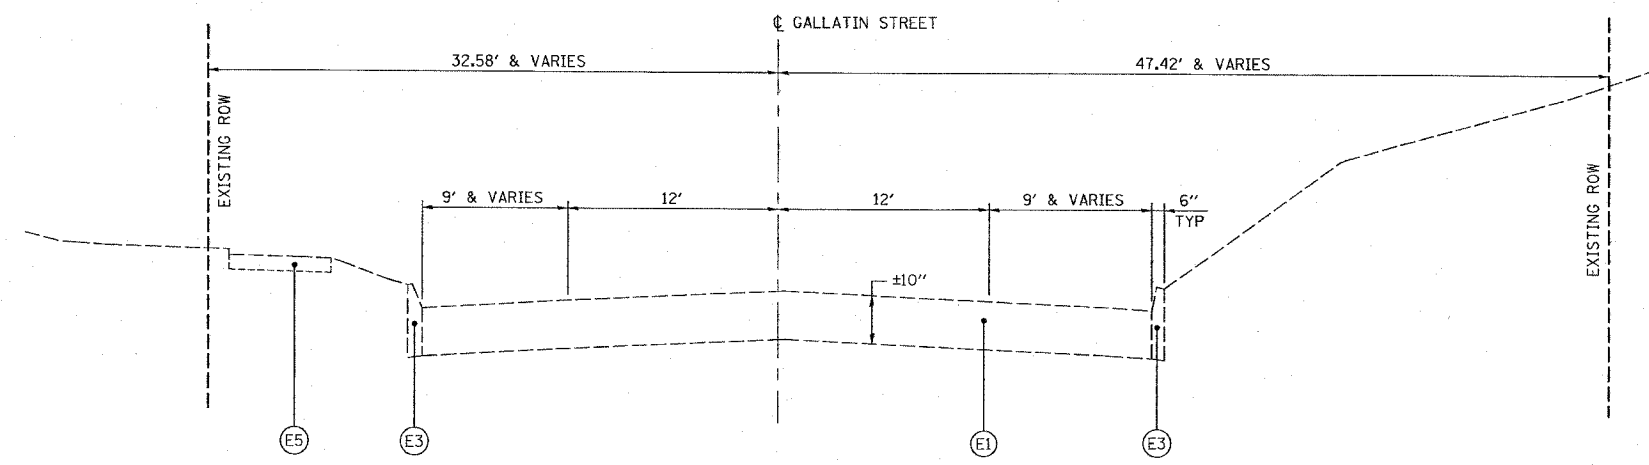


GALLATIN STREET EXISTING TYPICAL SECTION
STA 98+69 TO STA 2+55.33

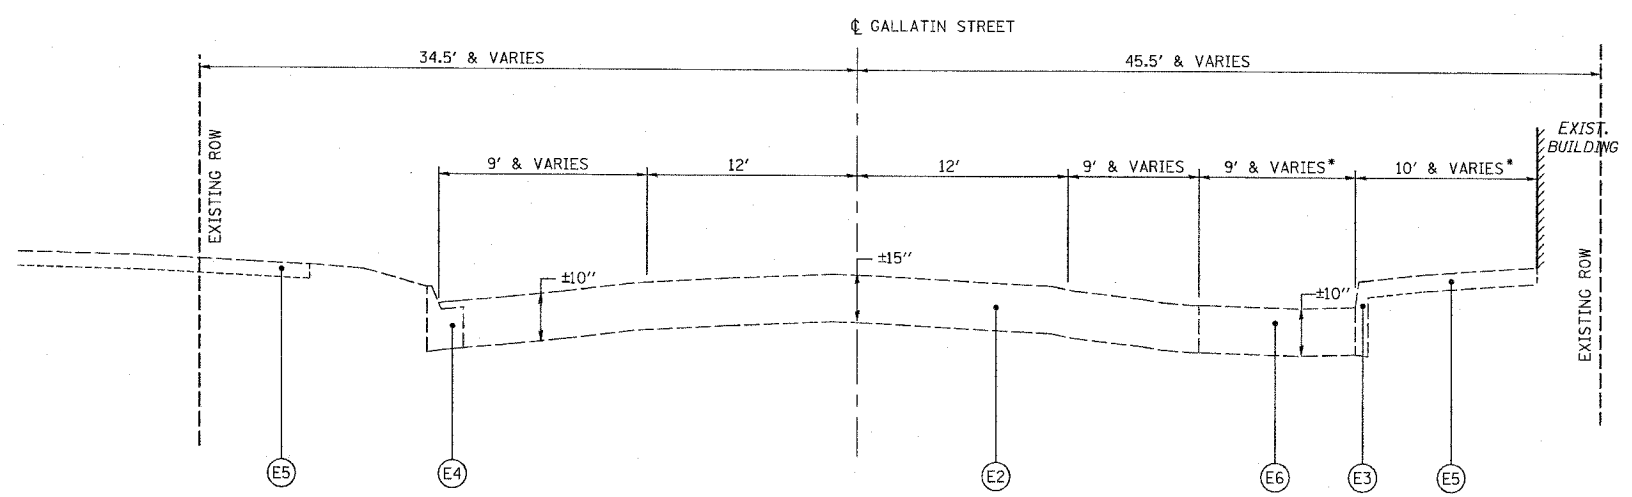

GALLATIN STREET EXISTING TYPICAL SECTION
STA 2+55.33 TO STA 6+55.79

* STA 4+48.96 TO STA 6+55.79

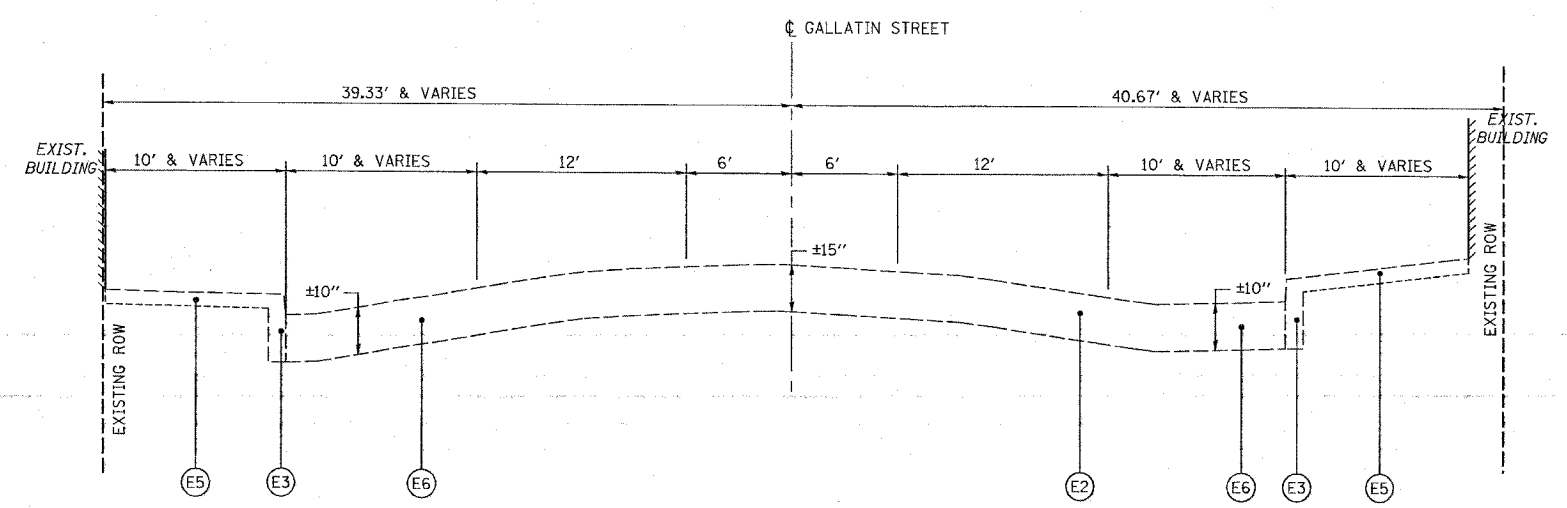

GALLATIN STREET EXISTING TYPICAL SECTION
STA 6+55.79 TO STA 18+28.50

LEGEND

- (E1) EXISTING BRICK PAVEMENT
- (E2) EXISTING BRICK PAVEMENT WITH BITUMINOUS OVERLAY
- (E3) EXISTING CURB
- (E4) EXISTING COMBINATION CURB AND GUTTER
- (E5) EXISTING PCC SIDEWALK
- (E6) EXISTING PCC PAVEMENT
- (E7) EXISTING AGGREGATE BASE COURSE/BRICK PAVEMENT
- (E8) EXISTING BITUMINOUS SURFACE TREATMENT (OIL & CHIP)
- (E9) EXISTING STREET PARKING BARRIER ISLAND

REVISIONS	
NAME	DATE

ILLINOIS DEPARTMENT OF TRANSPORTATION
EXISTING TYPICAL SECTIONS
GALLATIN STREET
SCALE: VERT. _____
HORIZ. _____
DATE _____
DRAWN BY KOJ
CHECKED BY BWC

CADD FILE: /4812/typsecss_Solaris.dgn
PLOTTED: 01/23/2007

H.M. & G. NO. 4812