




F.A.U. RTE.	SECTION	COUNTY	TOTAL SHEETS	SHEET NO.
8419	99-00048-01-PV	FAYETTE	142	31
STA.	TO STA.			
FED. ROAD DIST. NO.	ILLINOIS	FED. AID PROJECT		
CONTRACT NO. 95500				

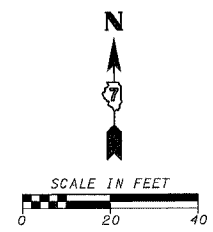

PLAN	DATE
REVISED	BY
PLOTTED	DATE
NOTE BOOK NO.	NO.
NO. OF PAGES	NO.
NO. OF SHEETS	NO.
NO. OF SHEETS	NO.
NO. OF SHEETS	NO.

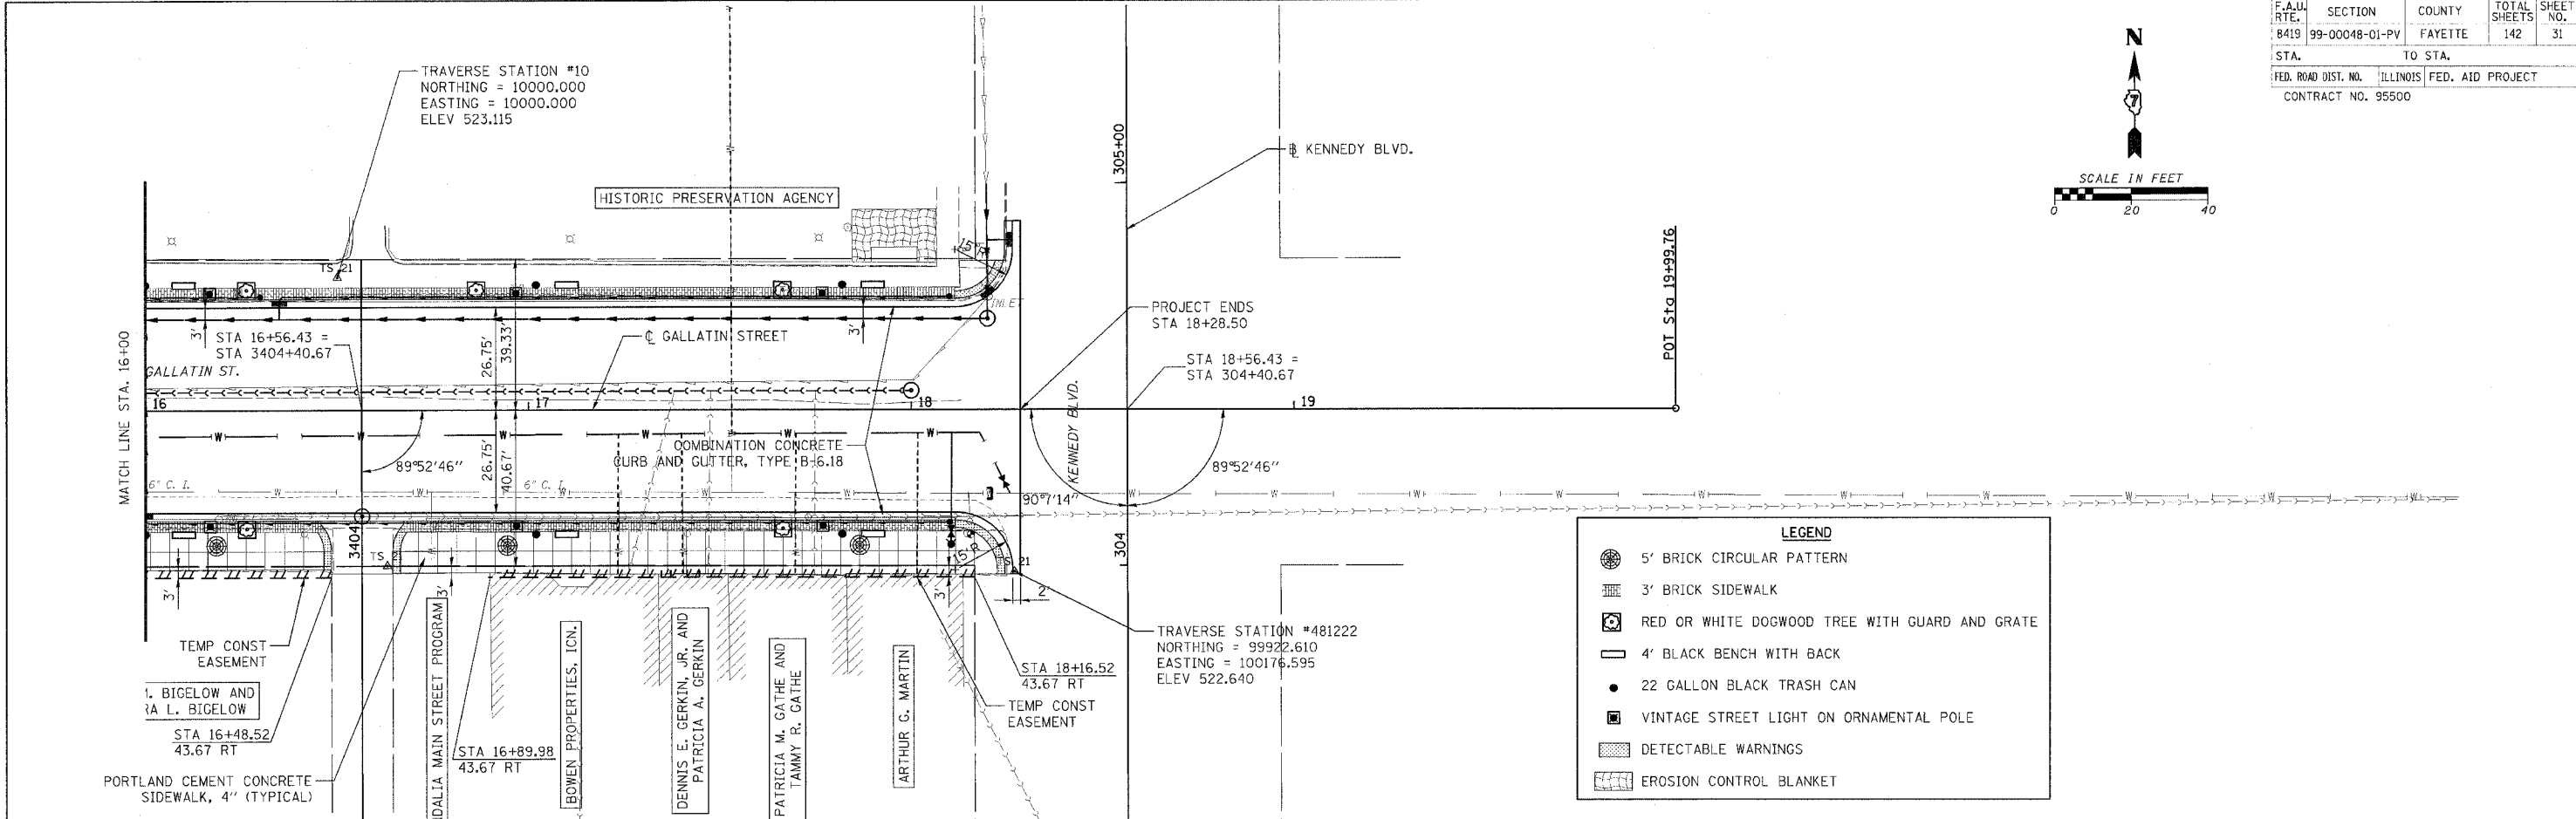

PROFILE	DATE
REVISED	BY
PLOTTED	DATE
NOTE BOOK NO.	NO.
NO. OF PAGES	NO.
NO. OF SHEETS	NO.
NO. OF SHEETS	NO.
NO. OF SHEETS	NO.

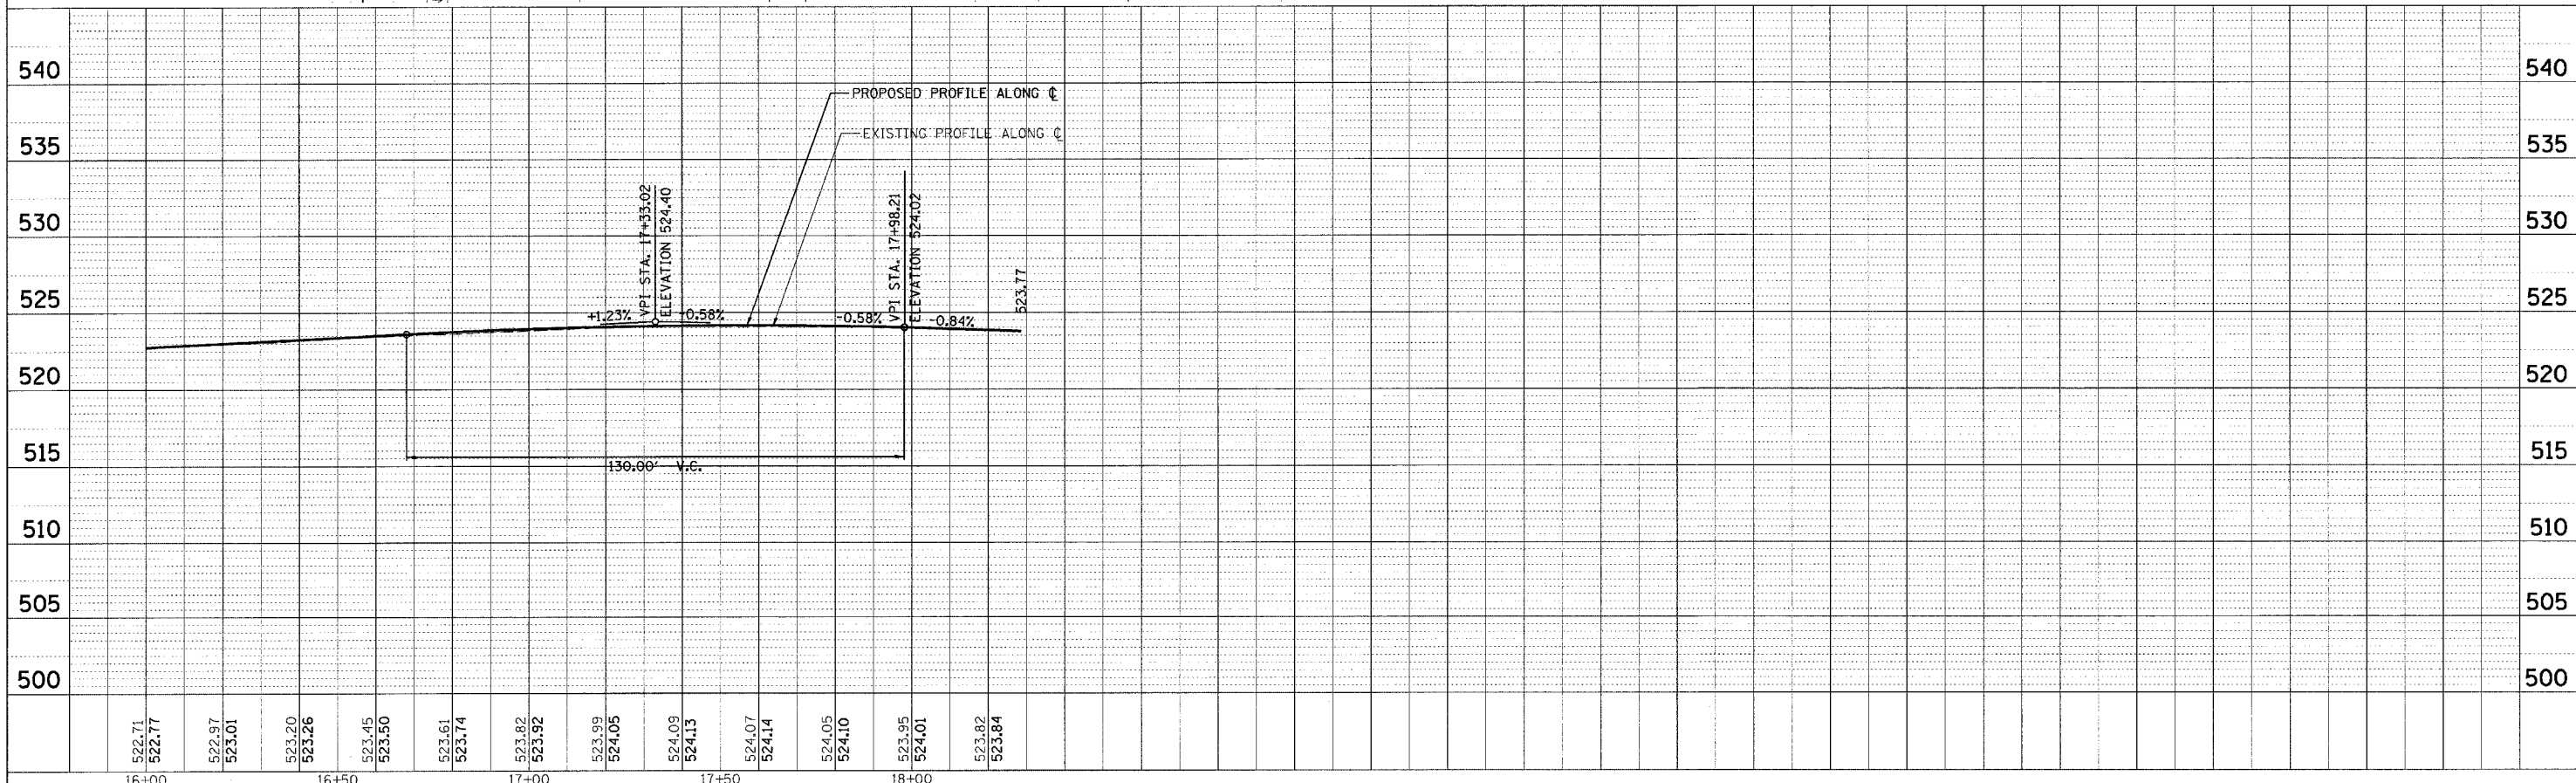

CADD FILE: /4812/99-Gallatin\_04.dgn  
PLOTTED: 3/12/2007

H.M. & G. INC. 4812