


PLAN	SURVEYED	DATE
	PLOTTED	BY
	CHECKED	
	NO. OF MAY CIRCLED	
	CADD FILE NAME	
	NO.	

PROFILE	SURVEYED	DATE
	PLOTTED	BY
	CHECKED	
	NO. OF MAY CIRCLED	
	STRUCTURE NOTATIONS DRWD	
	NO.	

CADD FILE: /4812/tp/Fifth\_01.dgn  
 PLOTTED: 01/23/2007

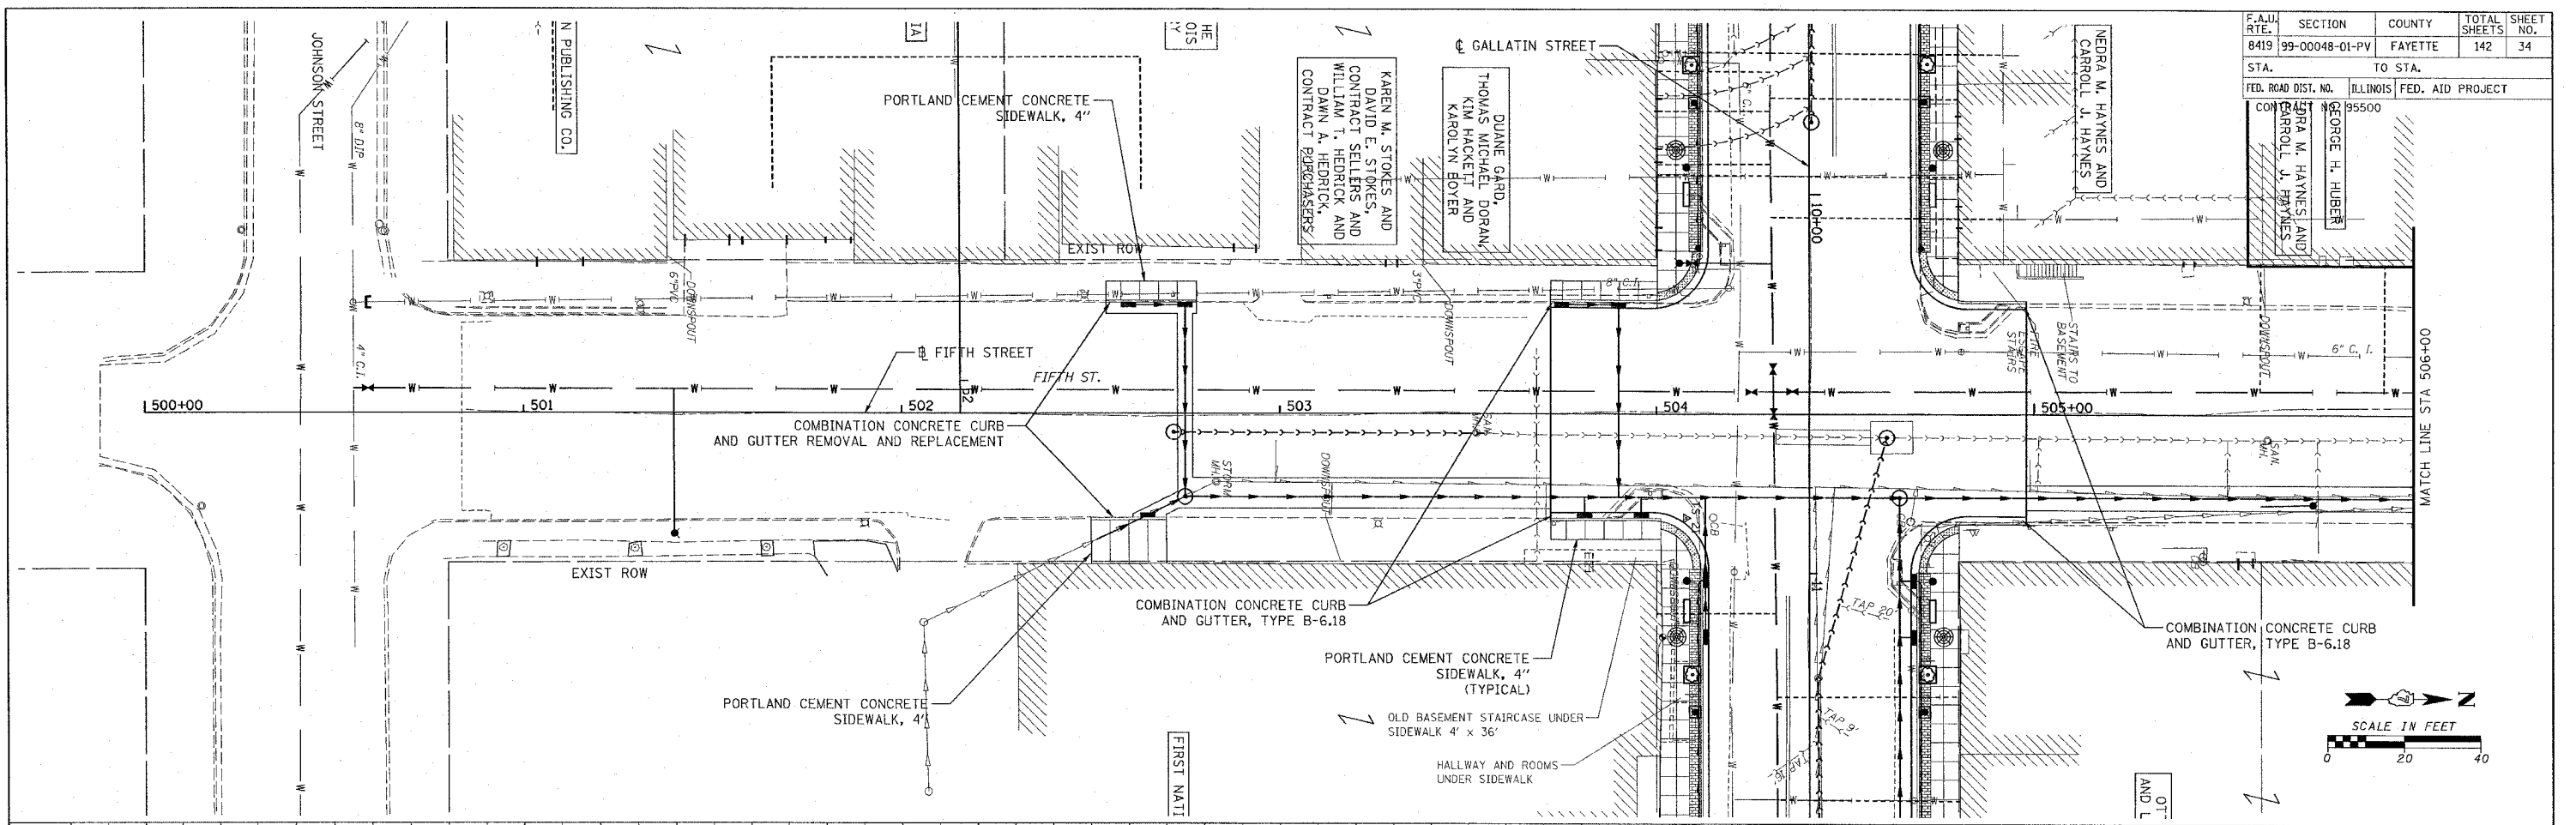

F.A.U. RTE.	SECTION	COUNTY	TOTAL SHEETS	SHEET NO.
8419	99-00048-01-PV	FAYETTE	142	34
STA.	TO STA.			
FED. ROAD DIST. NO.	ILLINOIS	FED. AID PROJECT		
CONTRACT NO. 95500				

