




F.A.U. RTE. NO.	SECTION	COUNTY	TOTAL SHEETS	SHEET NO.
8419	99-00048-01-PV	FAYETTE	142	35
STA. TO STA.		FED. AID PROJECT		
CONTRACT NO. 95500				

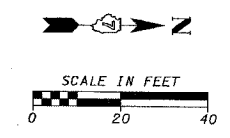

DATE	BY
DATE	BY

DATE	BY
DATE	BY

CADD FILE: 14812/P6/Fifth_02.dgn
 PLOTTED: 01/23/2007

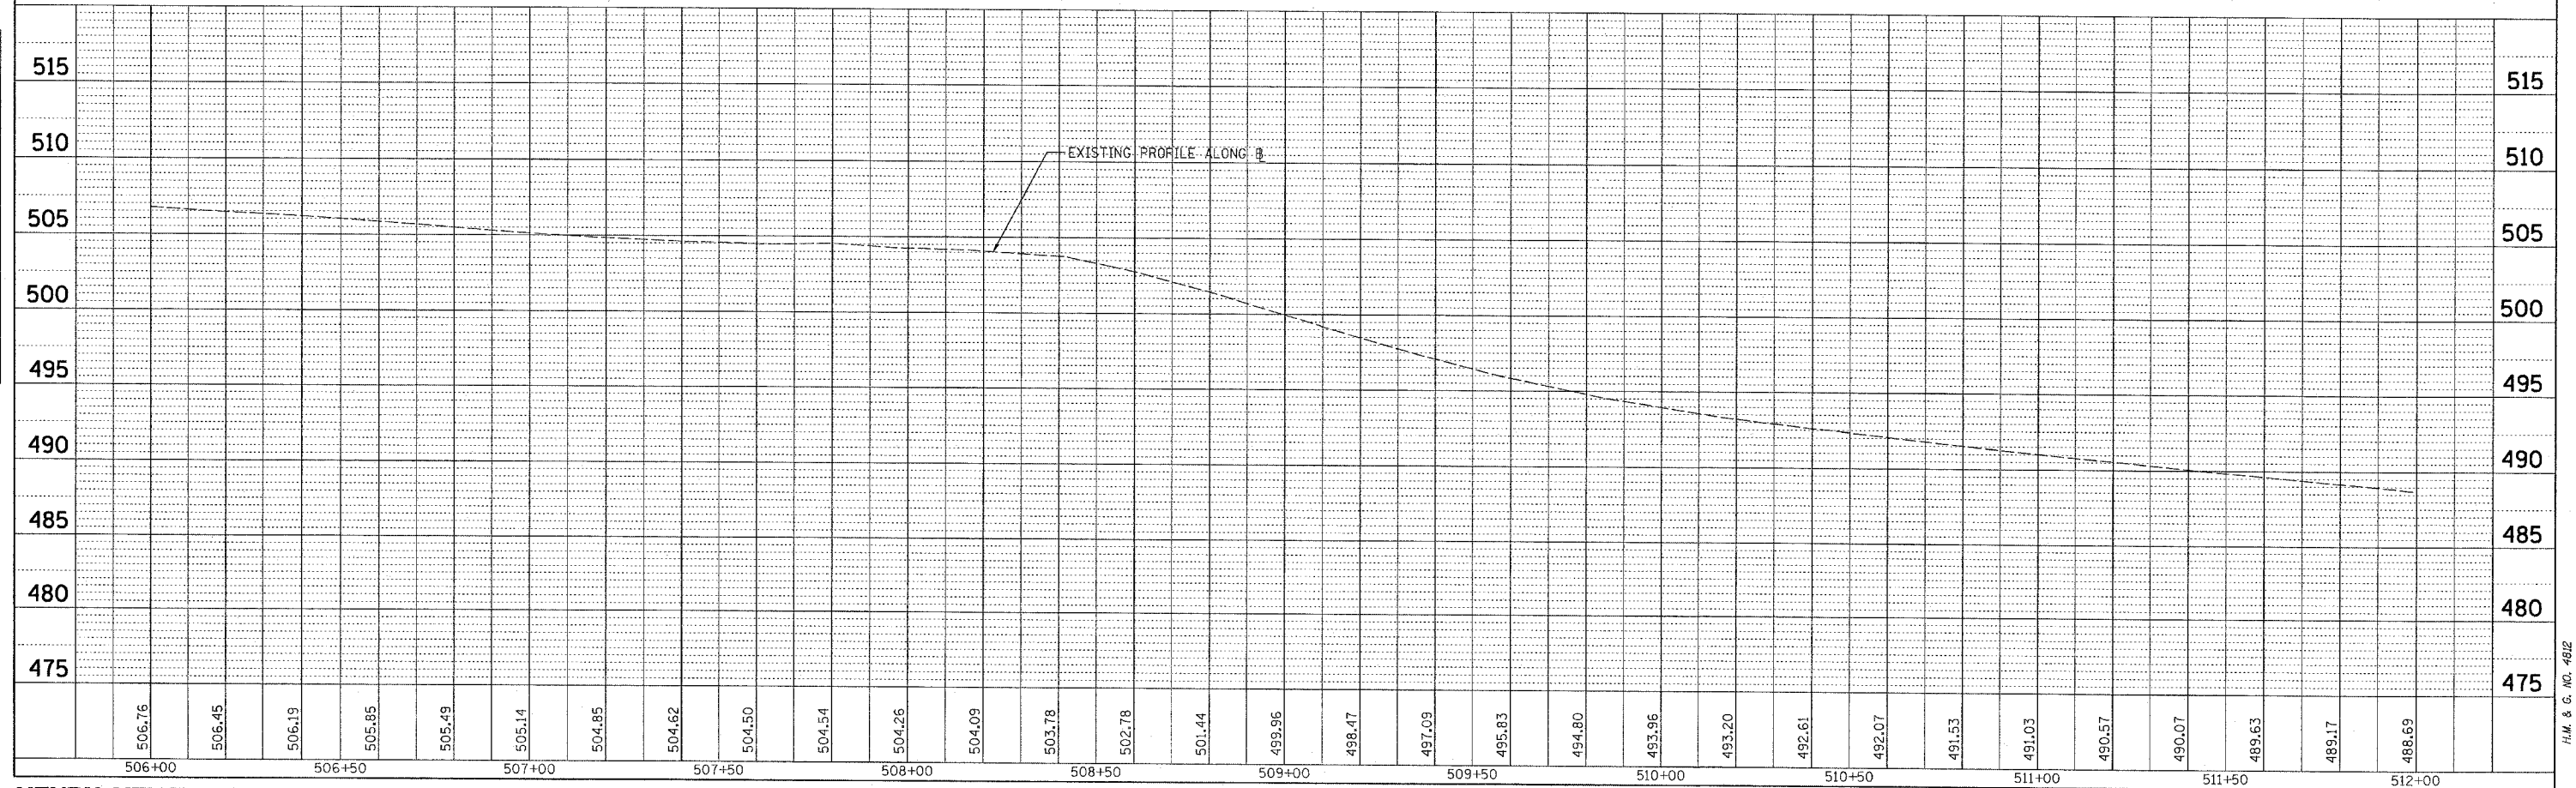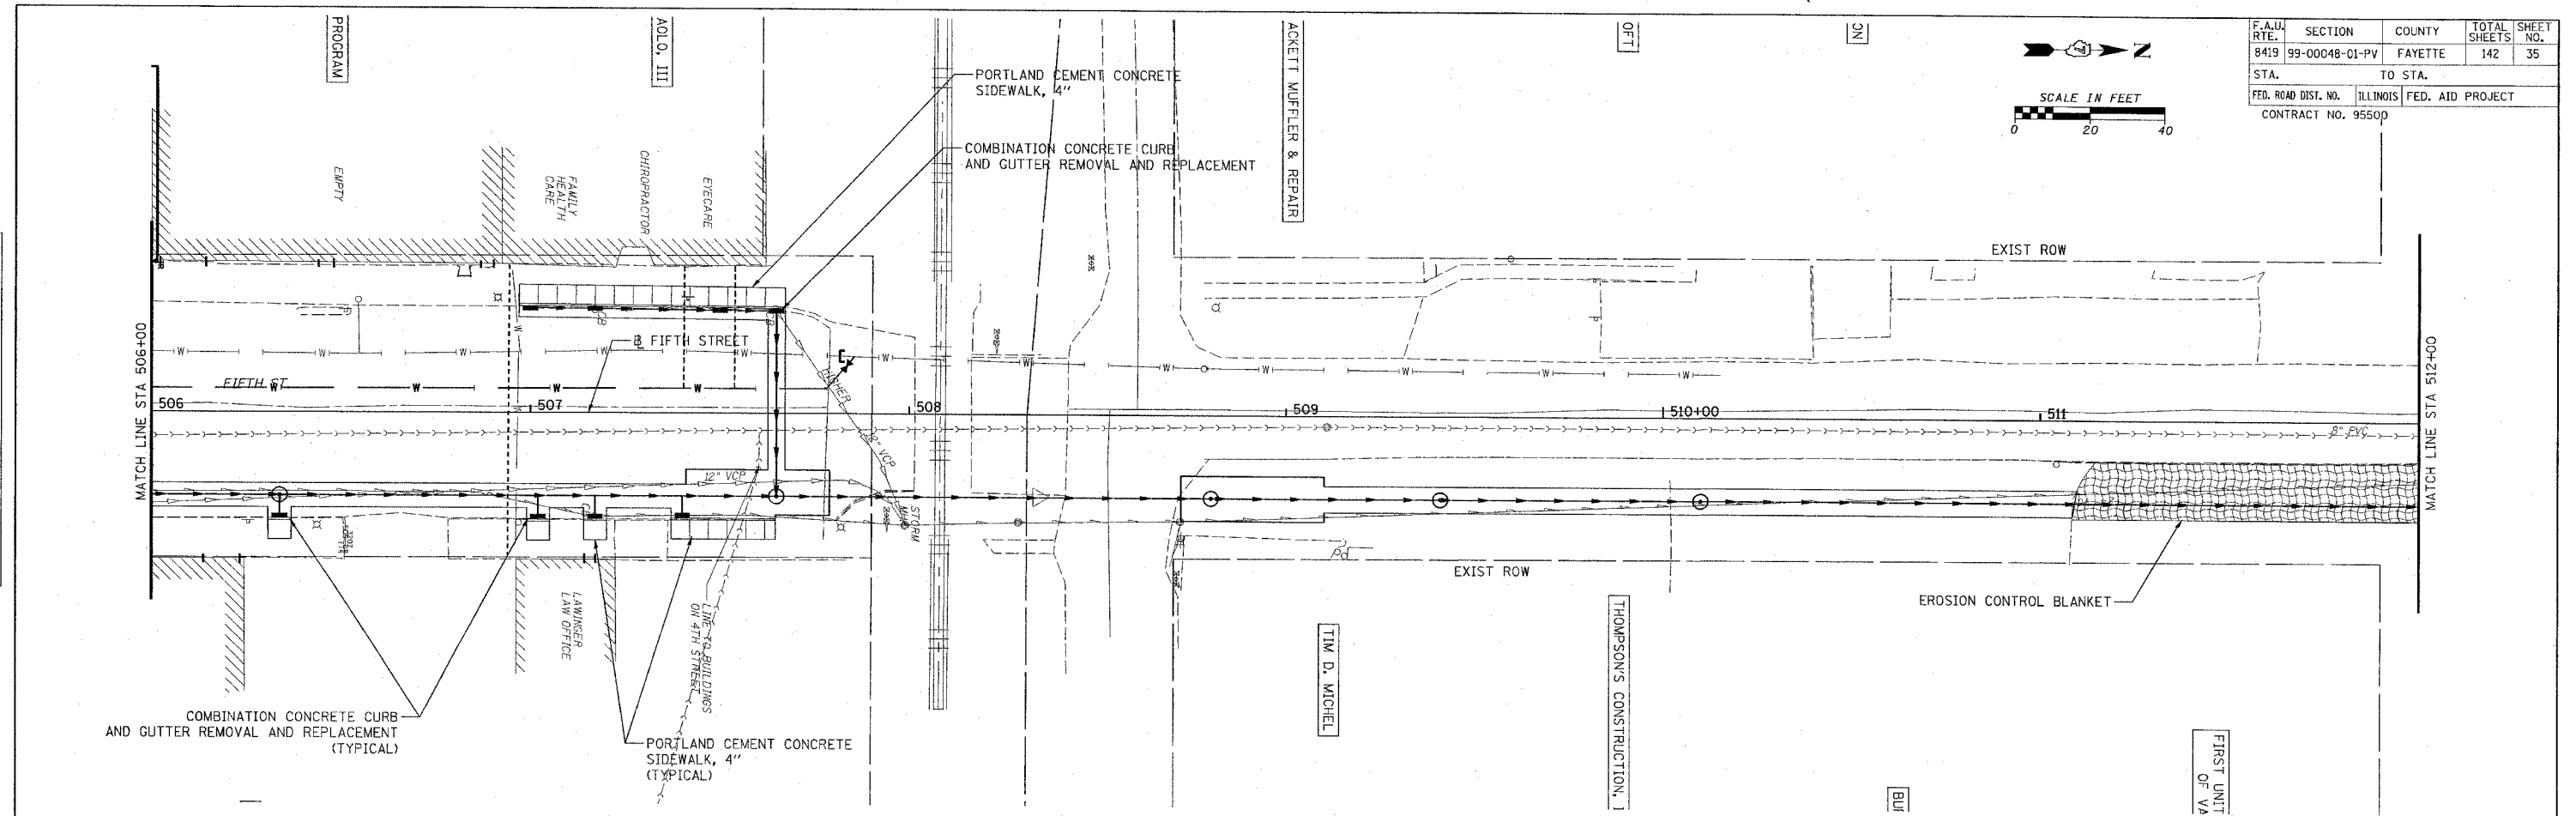

H.M. & G. INC. 482