




F.A.I.D. RTE.	SECTION	COUNTY	TOTAL SHEETS	SHEET NO.
8419	99-00048-01-PV	FAYETTE	142	36
STA.		TO STA.		
FED. ROAD DIST. NO.		ILLINOIS	FED. AID PROJECT	
CONTRACT NO. 95500				

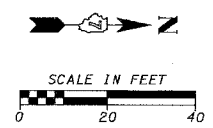

PLAN	SURVEYED	BY	DATE
	PLANNED		
	CHECKED		
	NOTED		
	NO.		

PROFILE	SURVEYED	BY	DATE
	PLANNED		
	CHECKED		
	NOTED		
	NO.		

CADD FILE: 4812/10-Fifth\_03.dgn  
 PLOTTED: 01/23/2007

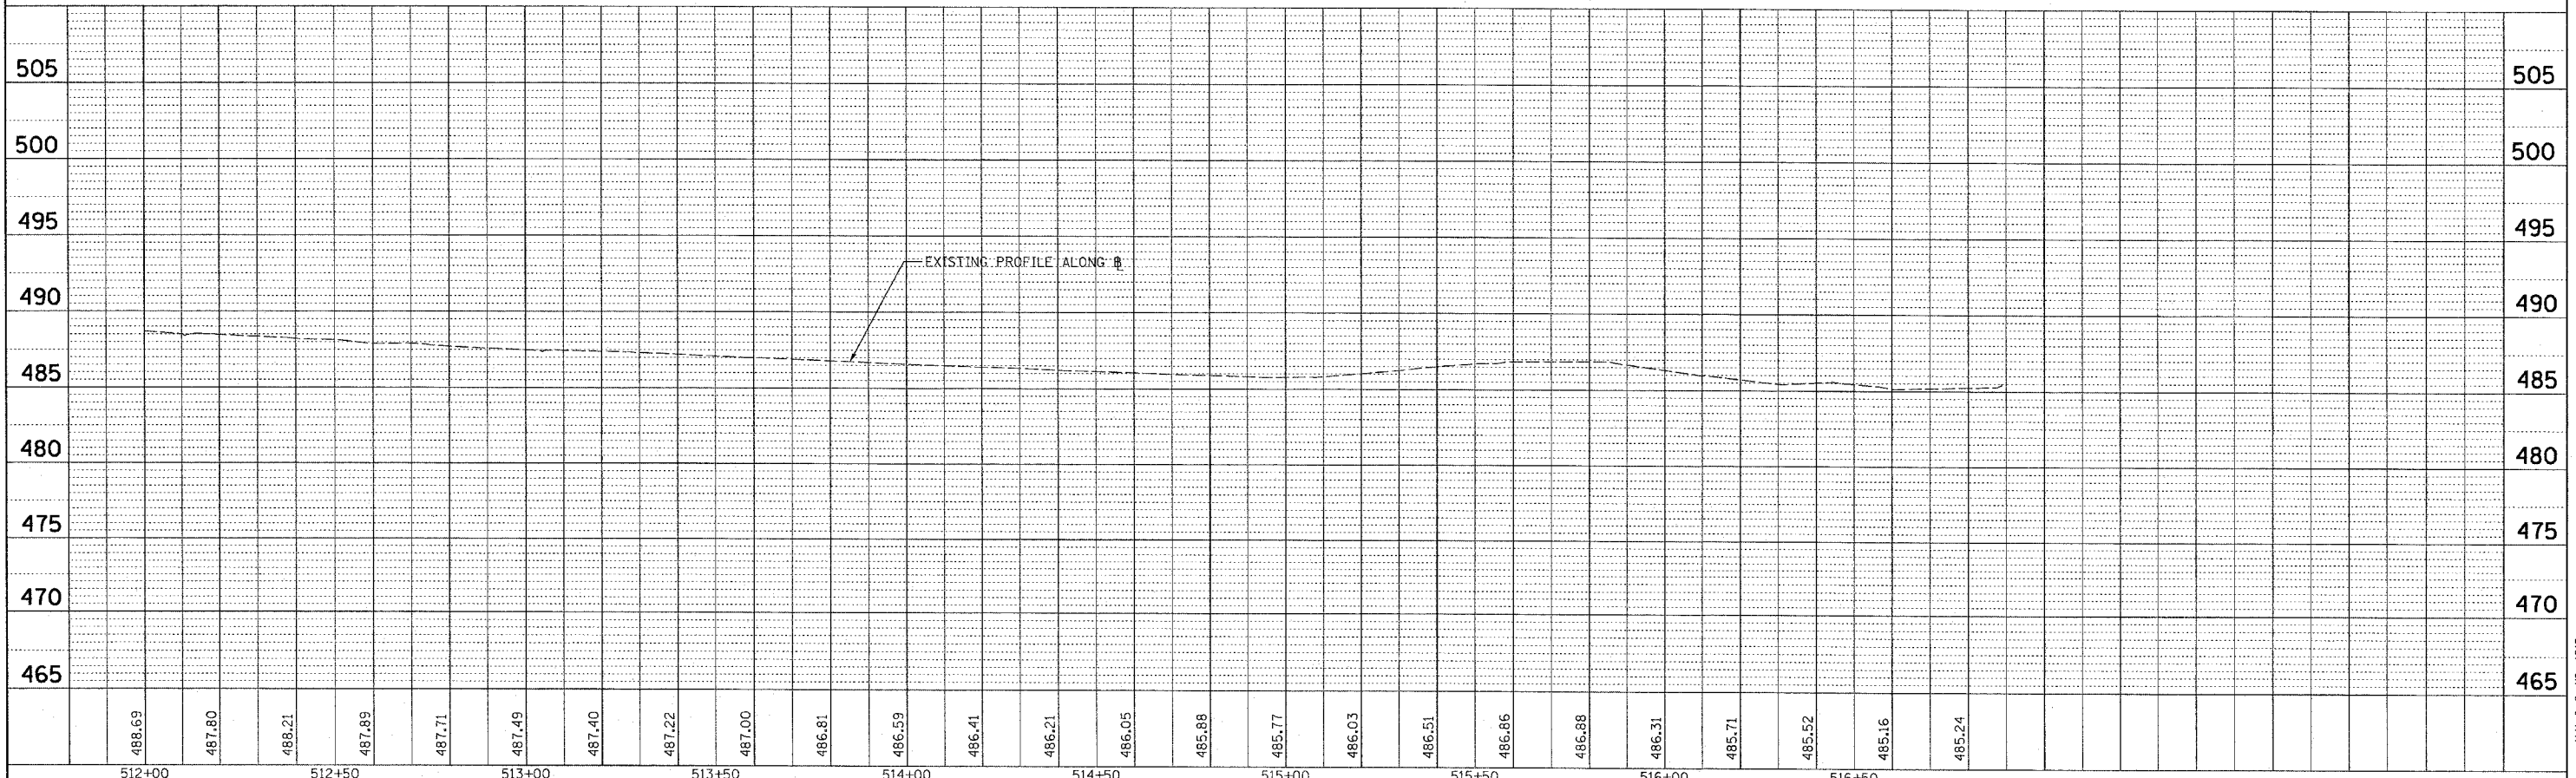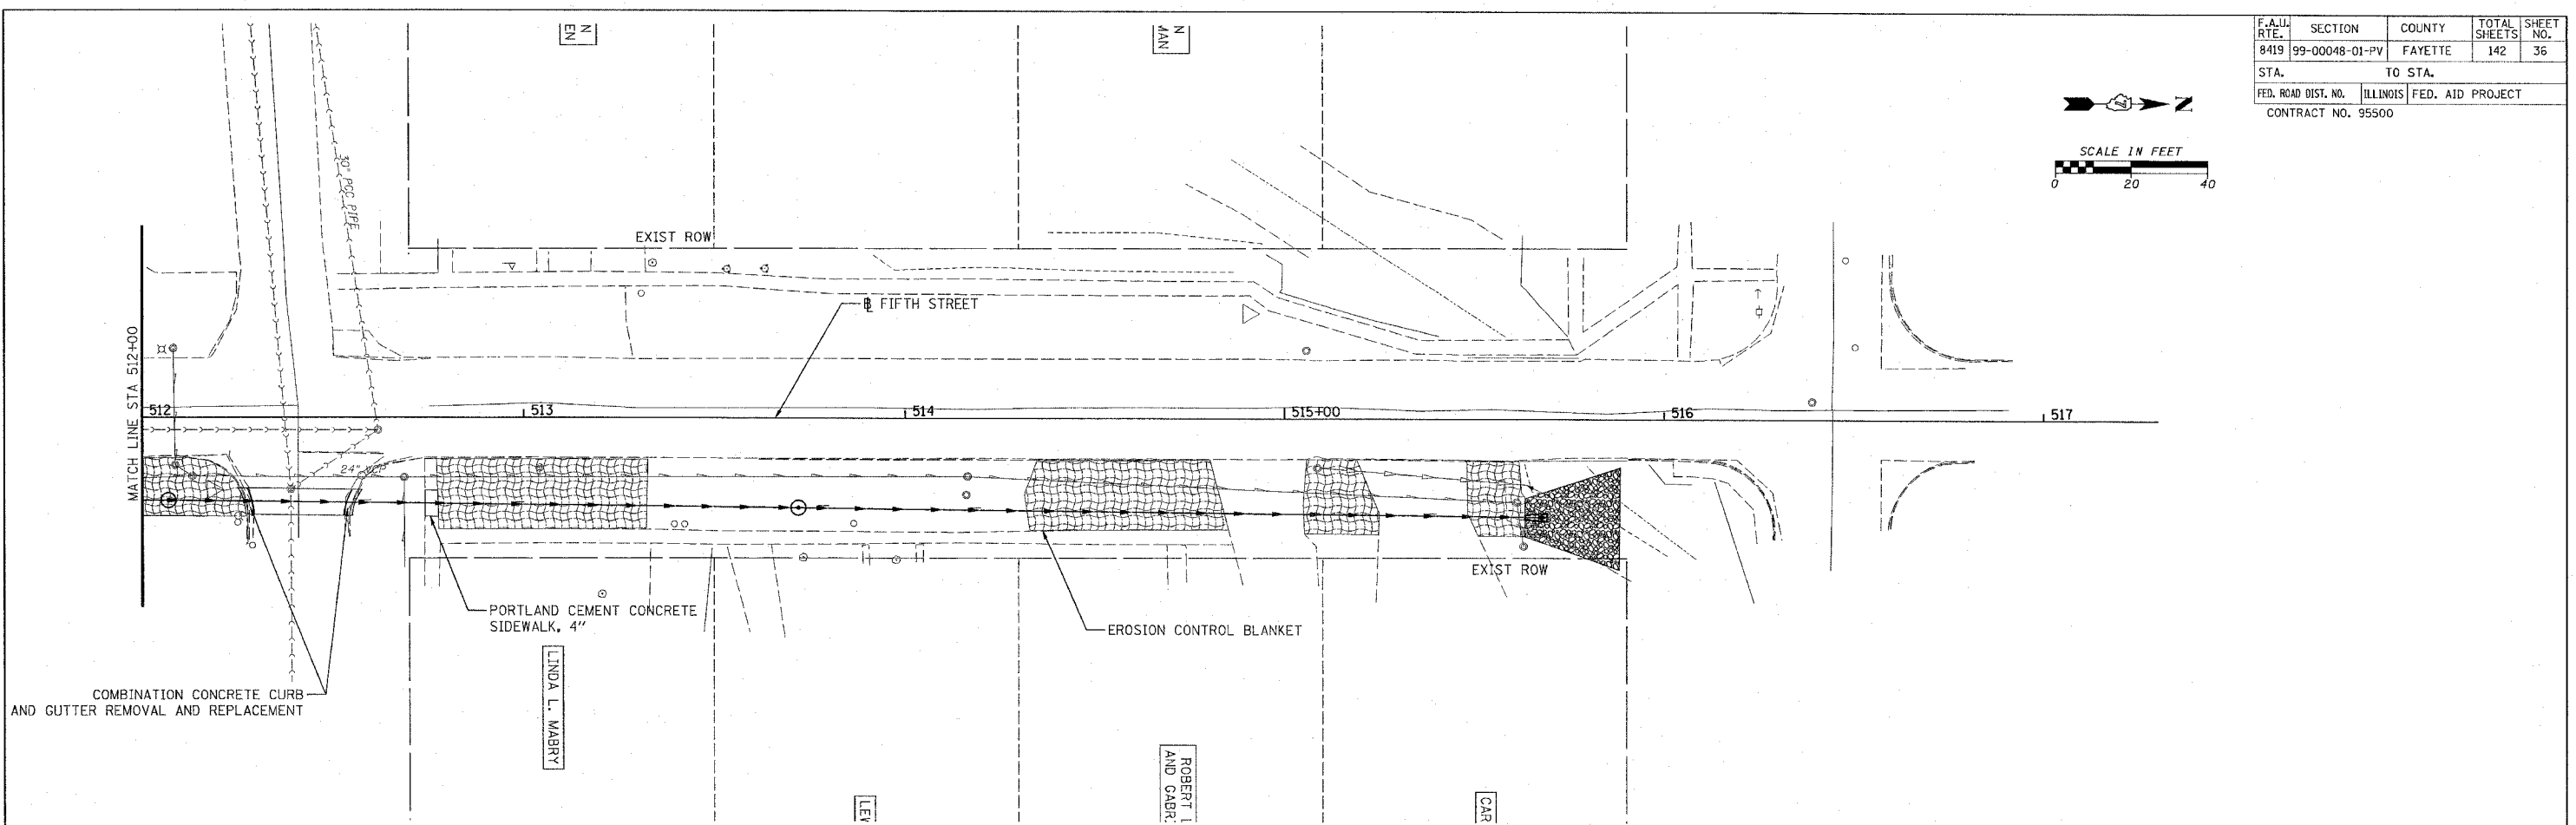

H.M. & G. NO. 4812