

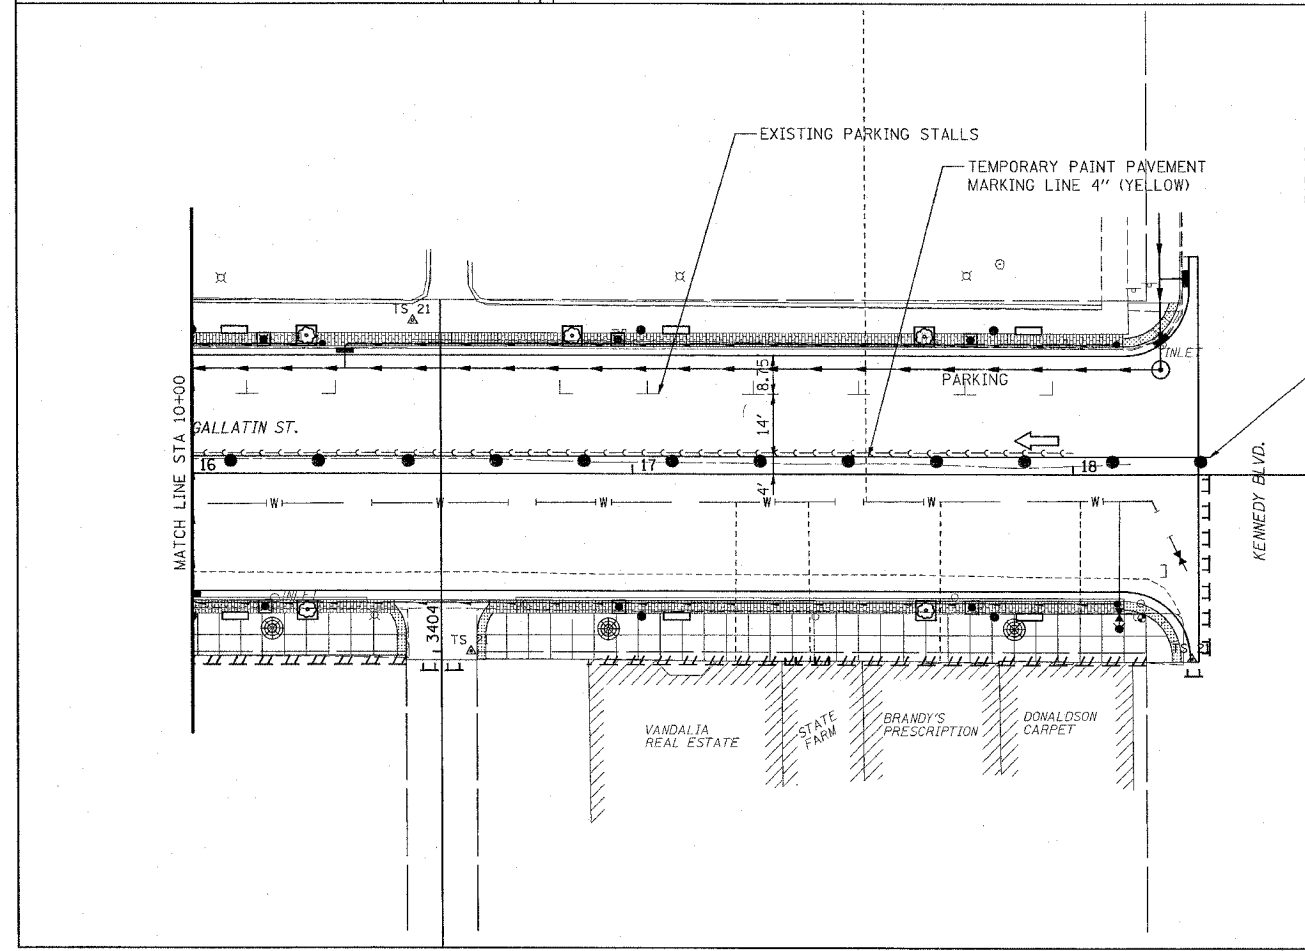


F.A. RT. NO.	SECTION	COUNTY	TOTAL SHEETS	SHEET NO.
8419	99-0048-01-PV	FAYETTE	142	42
STA.		TO STA.		
FED. ROAD DIST. NO.		ILLINOIS FED. AID PROJECT		
CONTRACT NO. 95500				

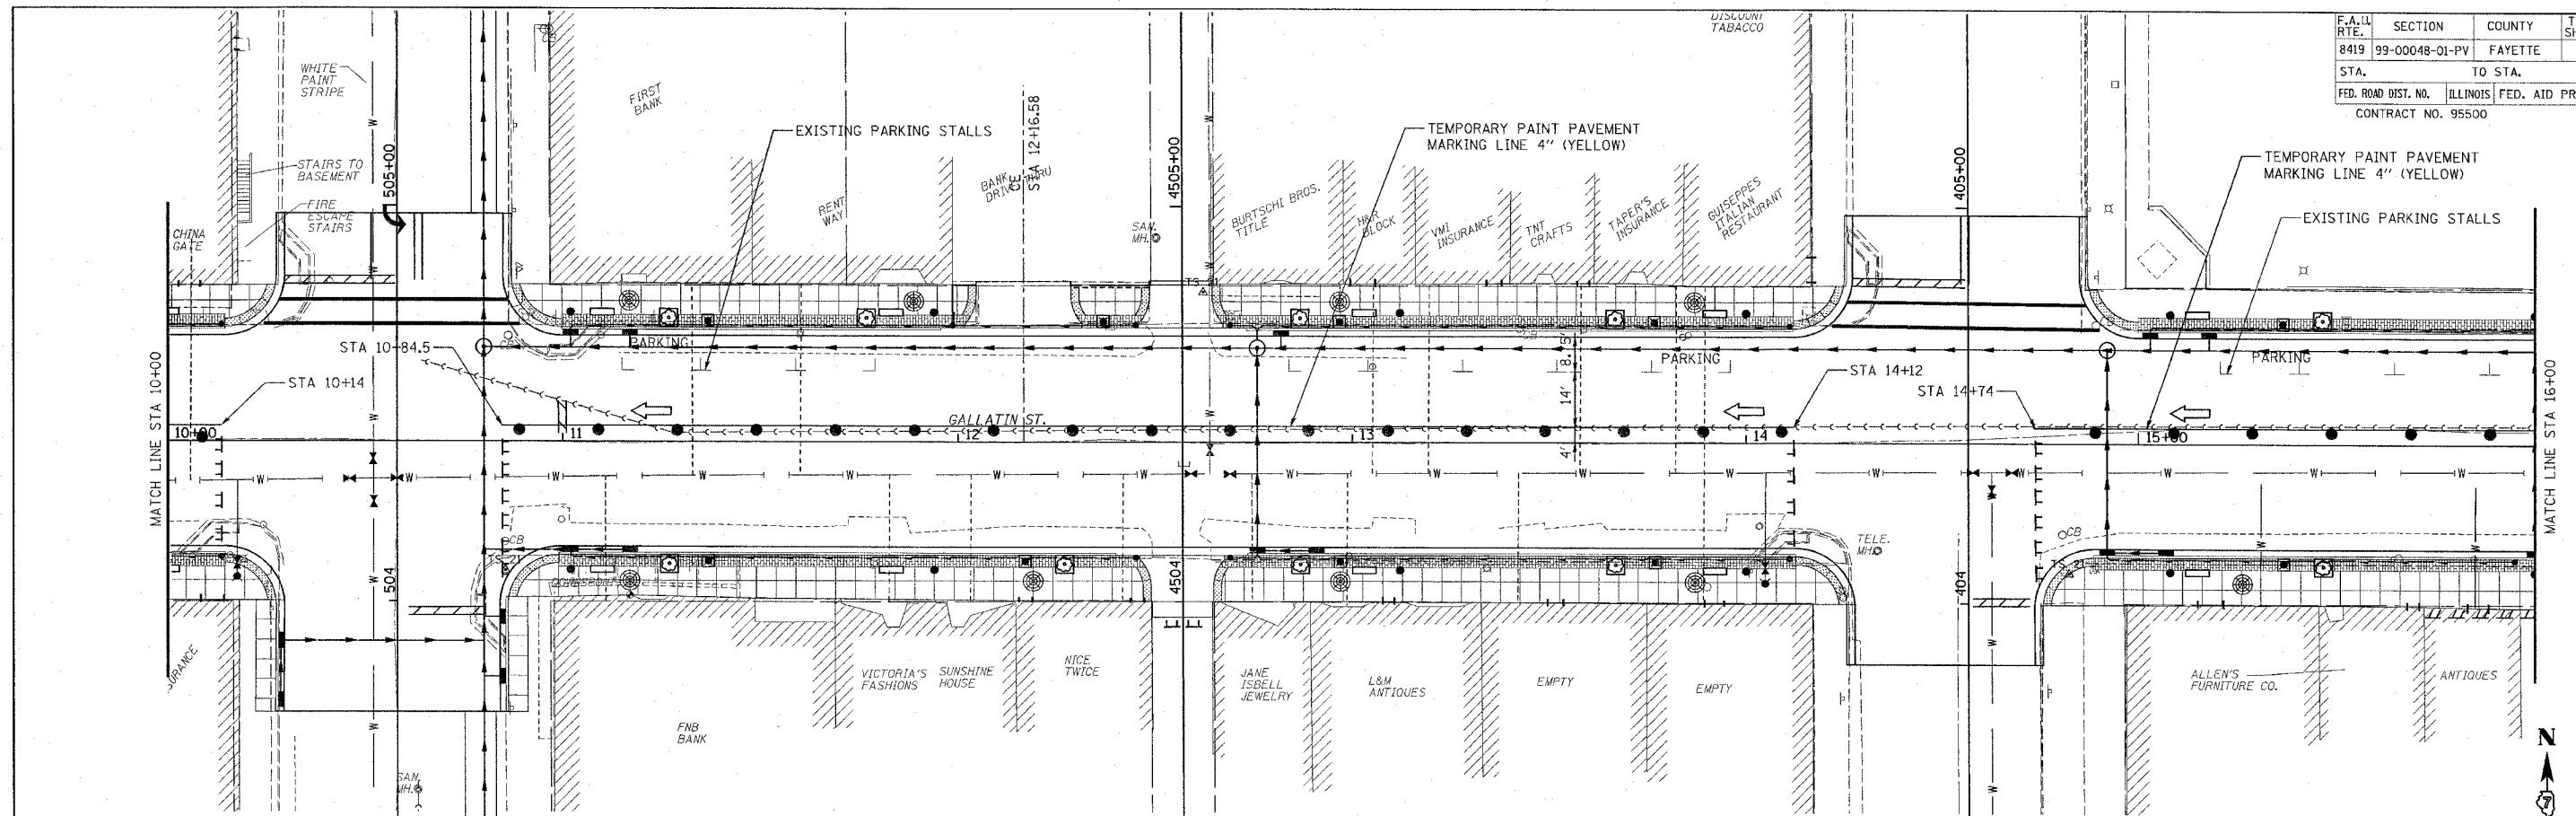

LEGEND

- TYPE III BARRICADE WITH FLASHING LIGHTS
- DRUM WITH STEADY BURNING LIGHTS
- DIRECTION OF TRAFFIC
- 4" YELLOW SOLID

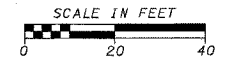

REVISIONS	
NAME	DATE

ILLINOIS DEPARTMENT OF TRANSPORTATION

GALLATIN STREET STAGE II
STA 10+00 TO STA 18+28.50

SCALE: VERT. _____
HORIZ. _____
DATE _____

DRAWN BY KOJ
CHECKED BY BWC

CADD FILE: /4812/5100p IL.Gallatin_D2.dgn
PLOTTED: 01/23/2007

H.M. & G. NO. 4812