
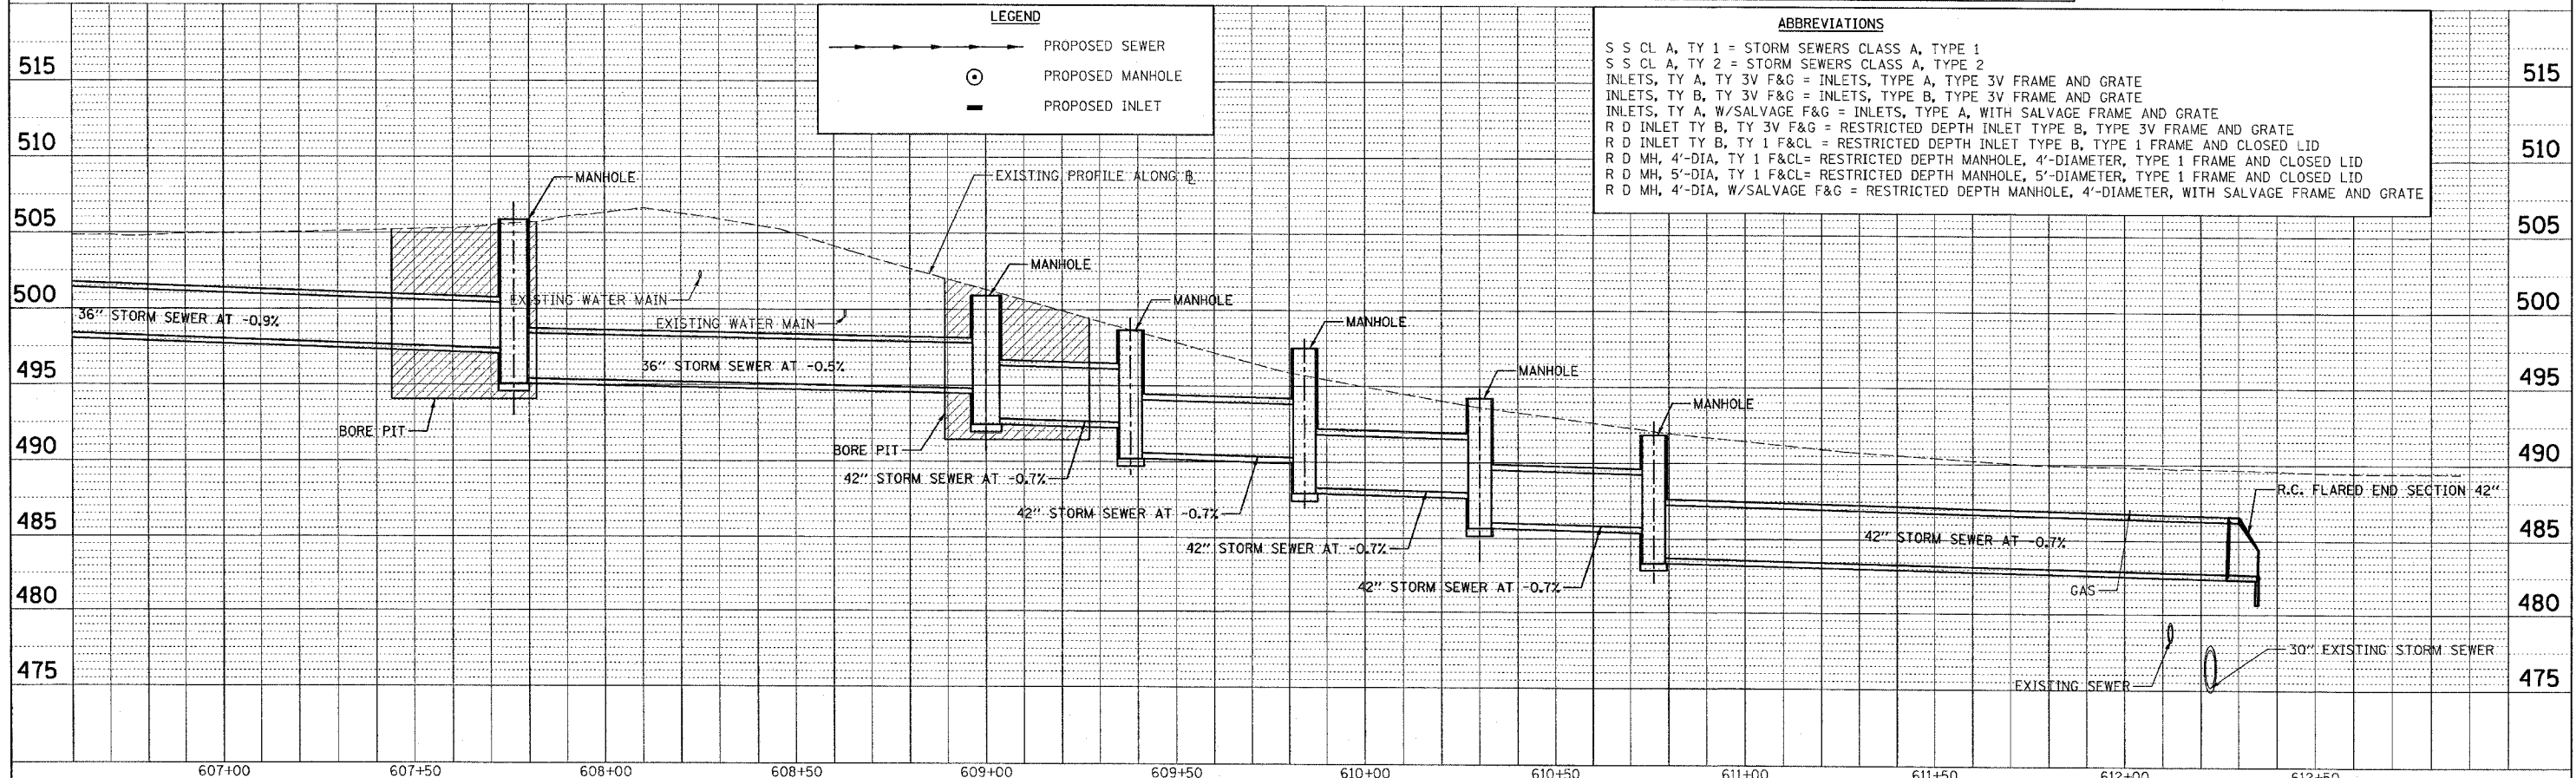
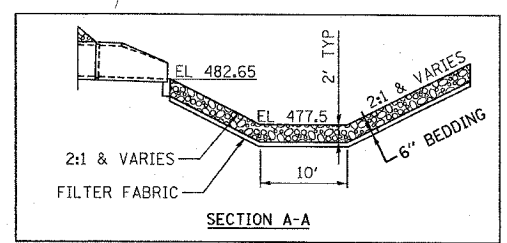


DATE: _____ BY: _____
 PLAN: _____
 CHECKED: _____
 DATE: _____ BY: _____
 NOTE BOOK NO. _____
 CAD FILE NAME: _____

DATE: _____ BY: _____
 PROFILE: _____
 CHECKED: _____
 DATE: _____ BY: _____
 NOTE BOOK NO. _____
 CAD FILE NAME: _____

F.A.M. RTE.	SECTION	COUNTY	TOTAL SHEETS	SHEET NO.
8419	99-00048-01-PV	FAYETTE	142	53
STA. 606+60		TO STA. 613+00		
FED. ROAD DIST. NO.	ILLINOIS	FED. AID PROJECT		
CONTRACT NO. 95500				

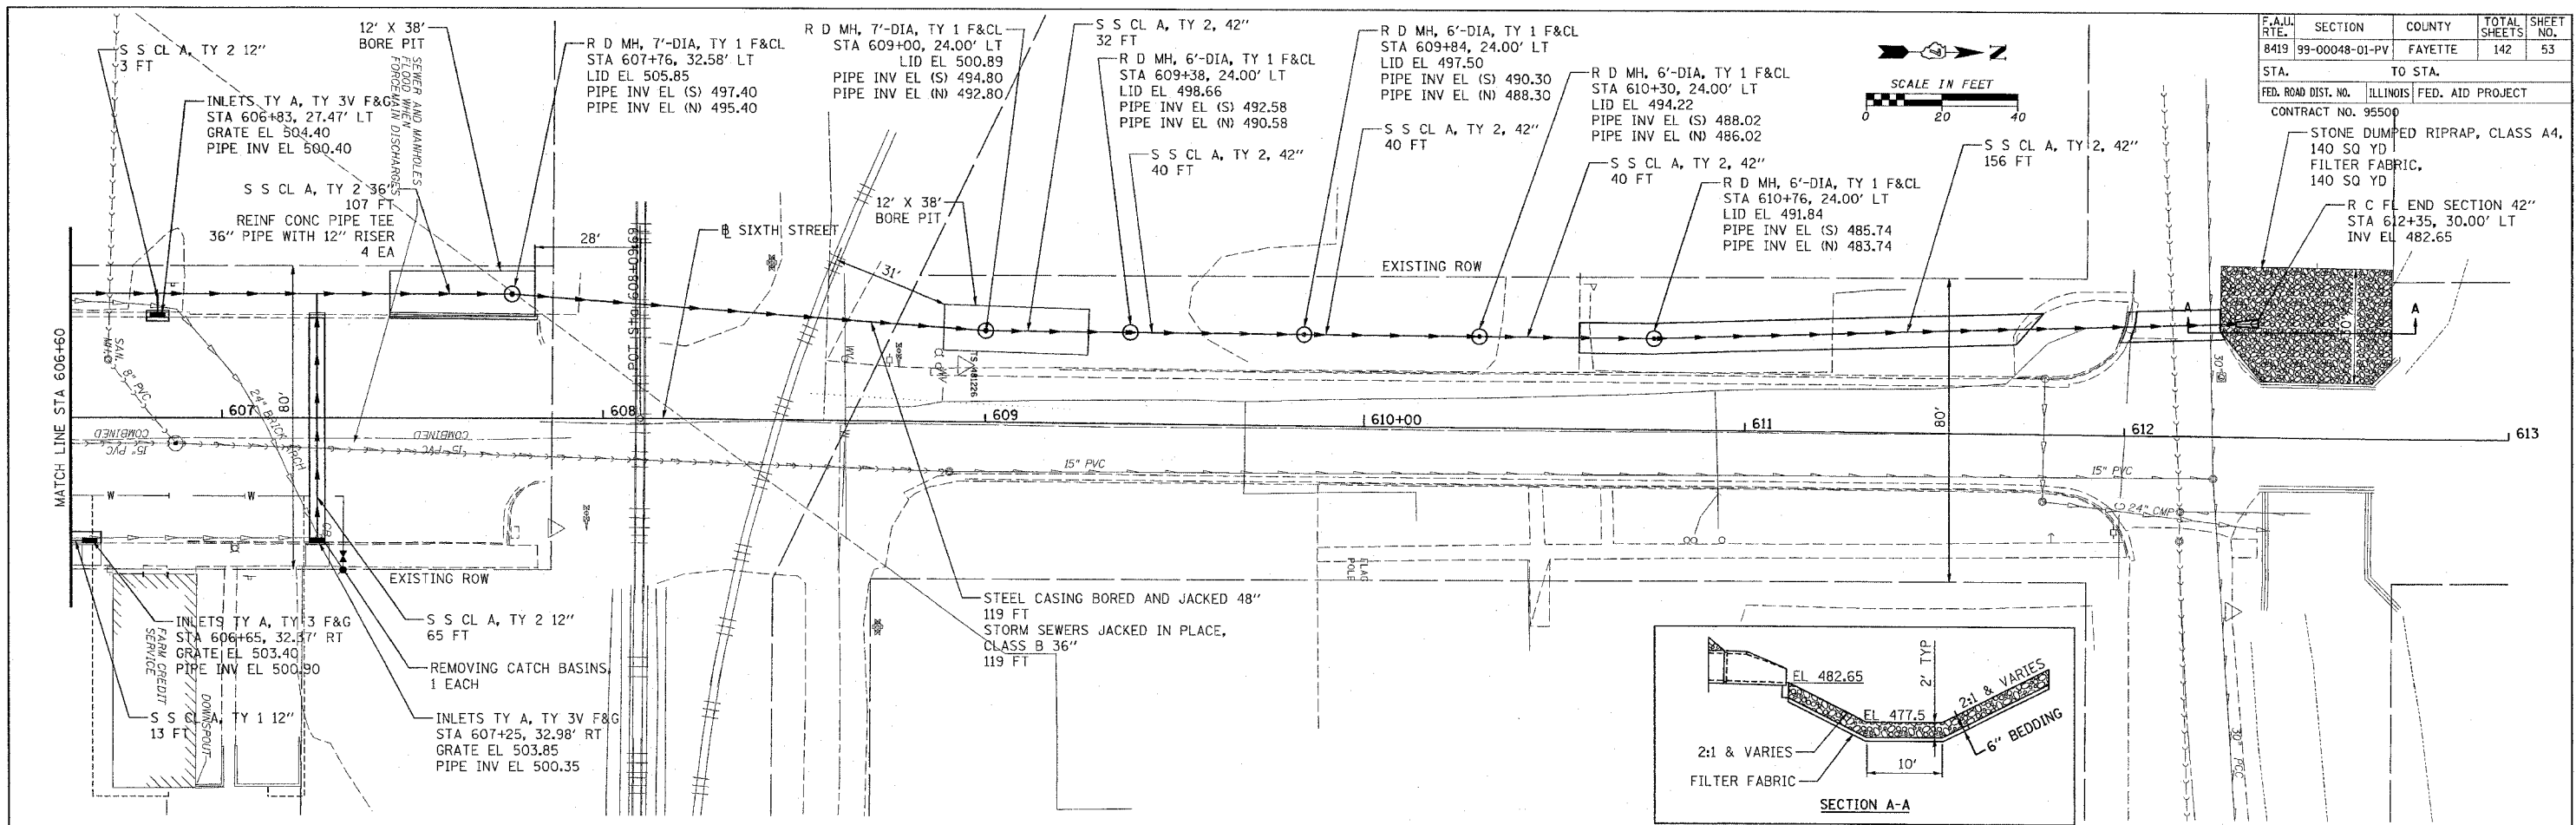

CADD FILE: /4812/ss_Sixth_02.dgn
 PLOTTED: 01/23/2007

H.M. & G. NO. 4812