

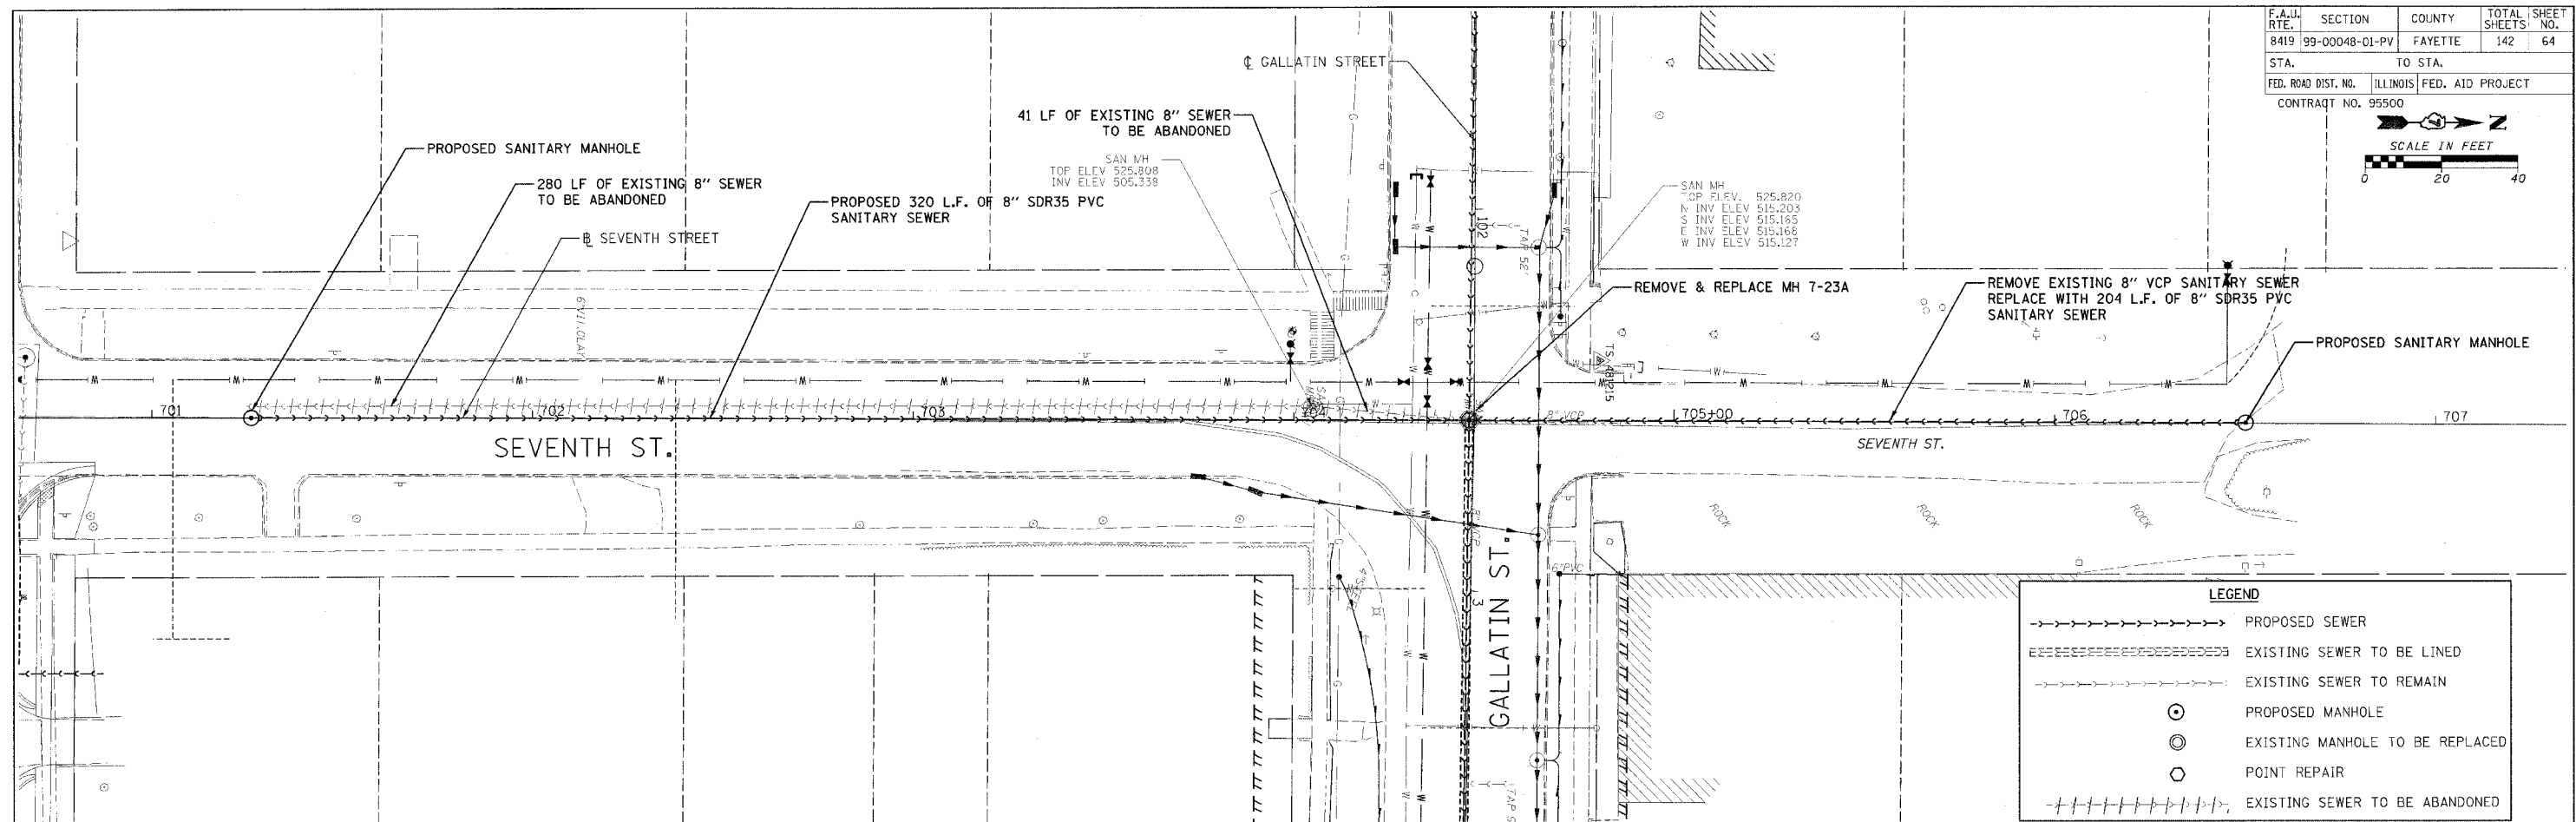


F.A.U. RTE.	SECTION	COUNTY	TOTAL SHEET NO.
8419	99-00048-01-PV	FAYETTE	142
STA.	TO STA.		
FED. ROAD DIST. NO.	ILLINOIS FED. AID PROJECT		
CONTRACT NO. 95500			

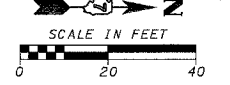

LEGEND	
	PROPOSED SEWER
	EXISTING SEWER TO BE LINED
	EXISTING SEWER TO REMAIN
	PROPOSED MANHOLE
	EXISTING MANHOLE TO BE REPLACED
	POINT REPAIR
	EXISTING SEWER TO BE ABANDONED

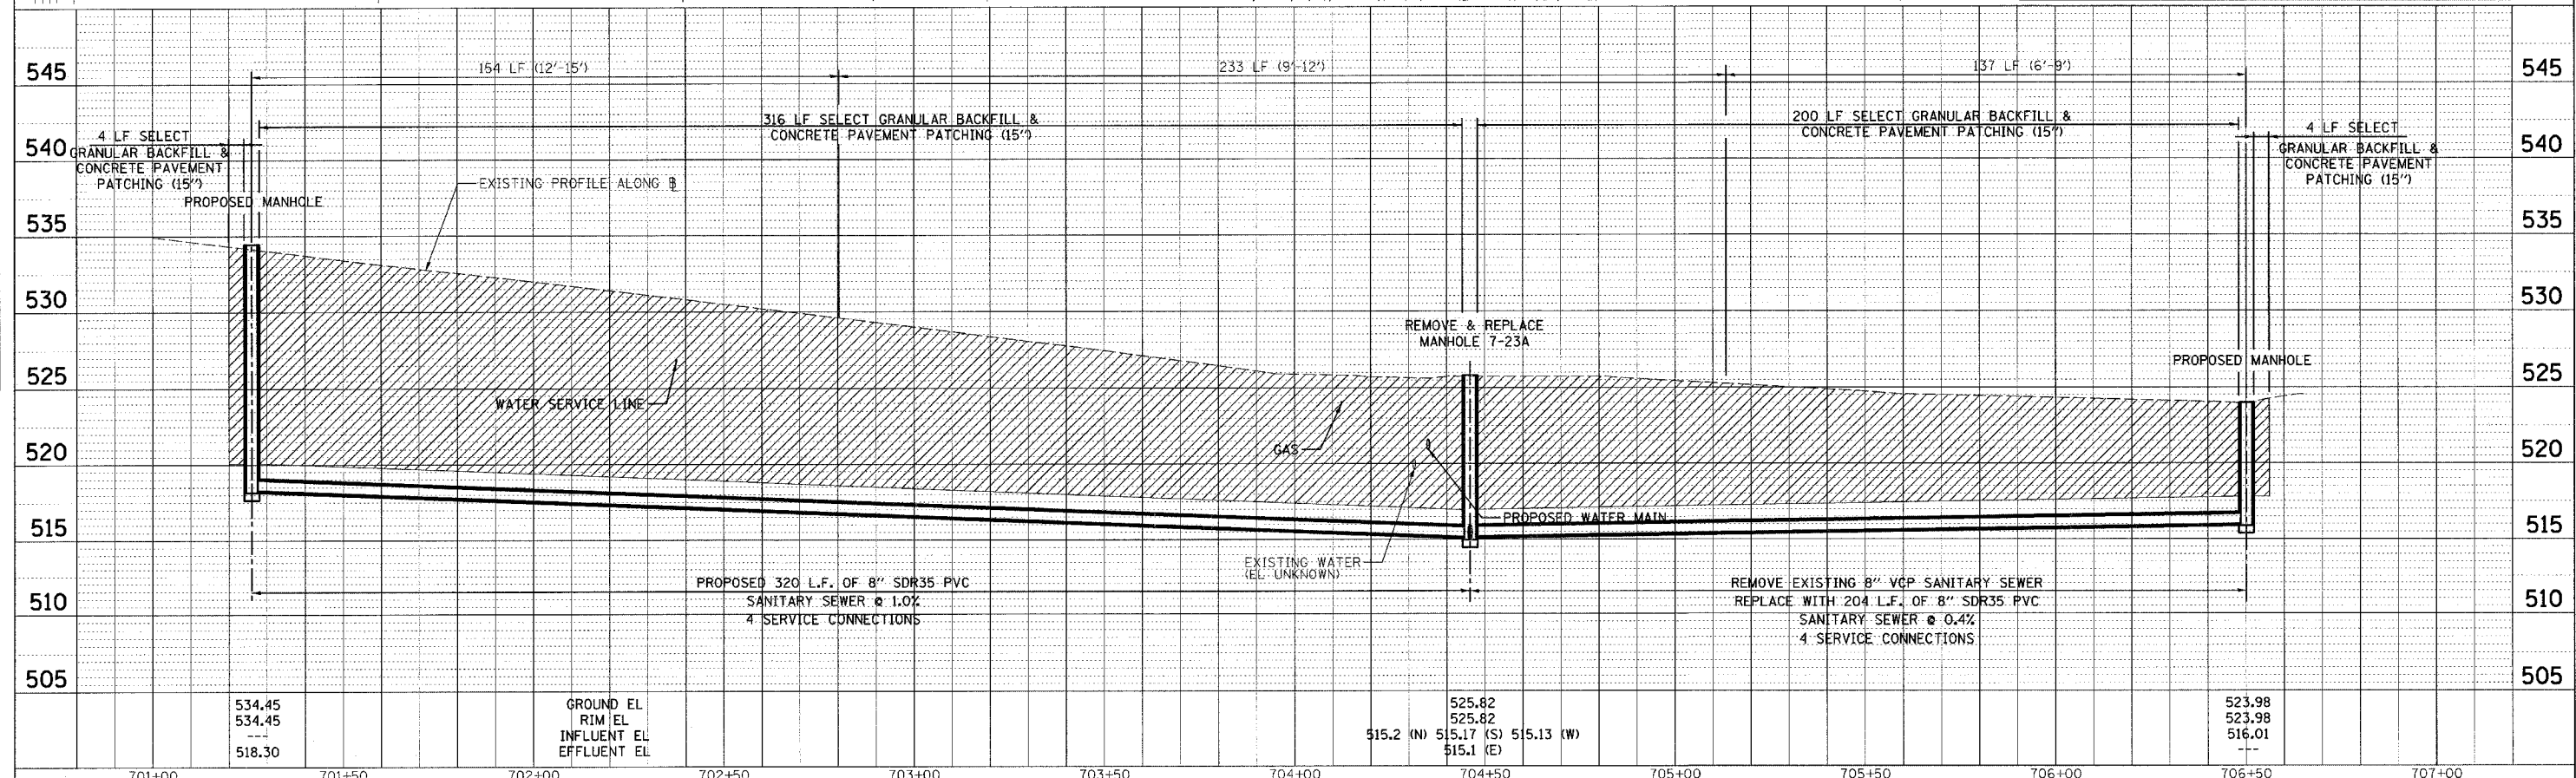

PLAN	DATE
BY	
CHECKED	
APPROVED	
NOTE BOOK NO.	
FILE NAME	

PROFILE	DATE
BY	
CHECKED	
APPROVED	
NOTE BOOK NO.	
FILE NAME	

CADD FILE: /4812/Sans\_Sewer.dgn  
 PLOTTED: 01/23/2007