
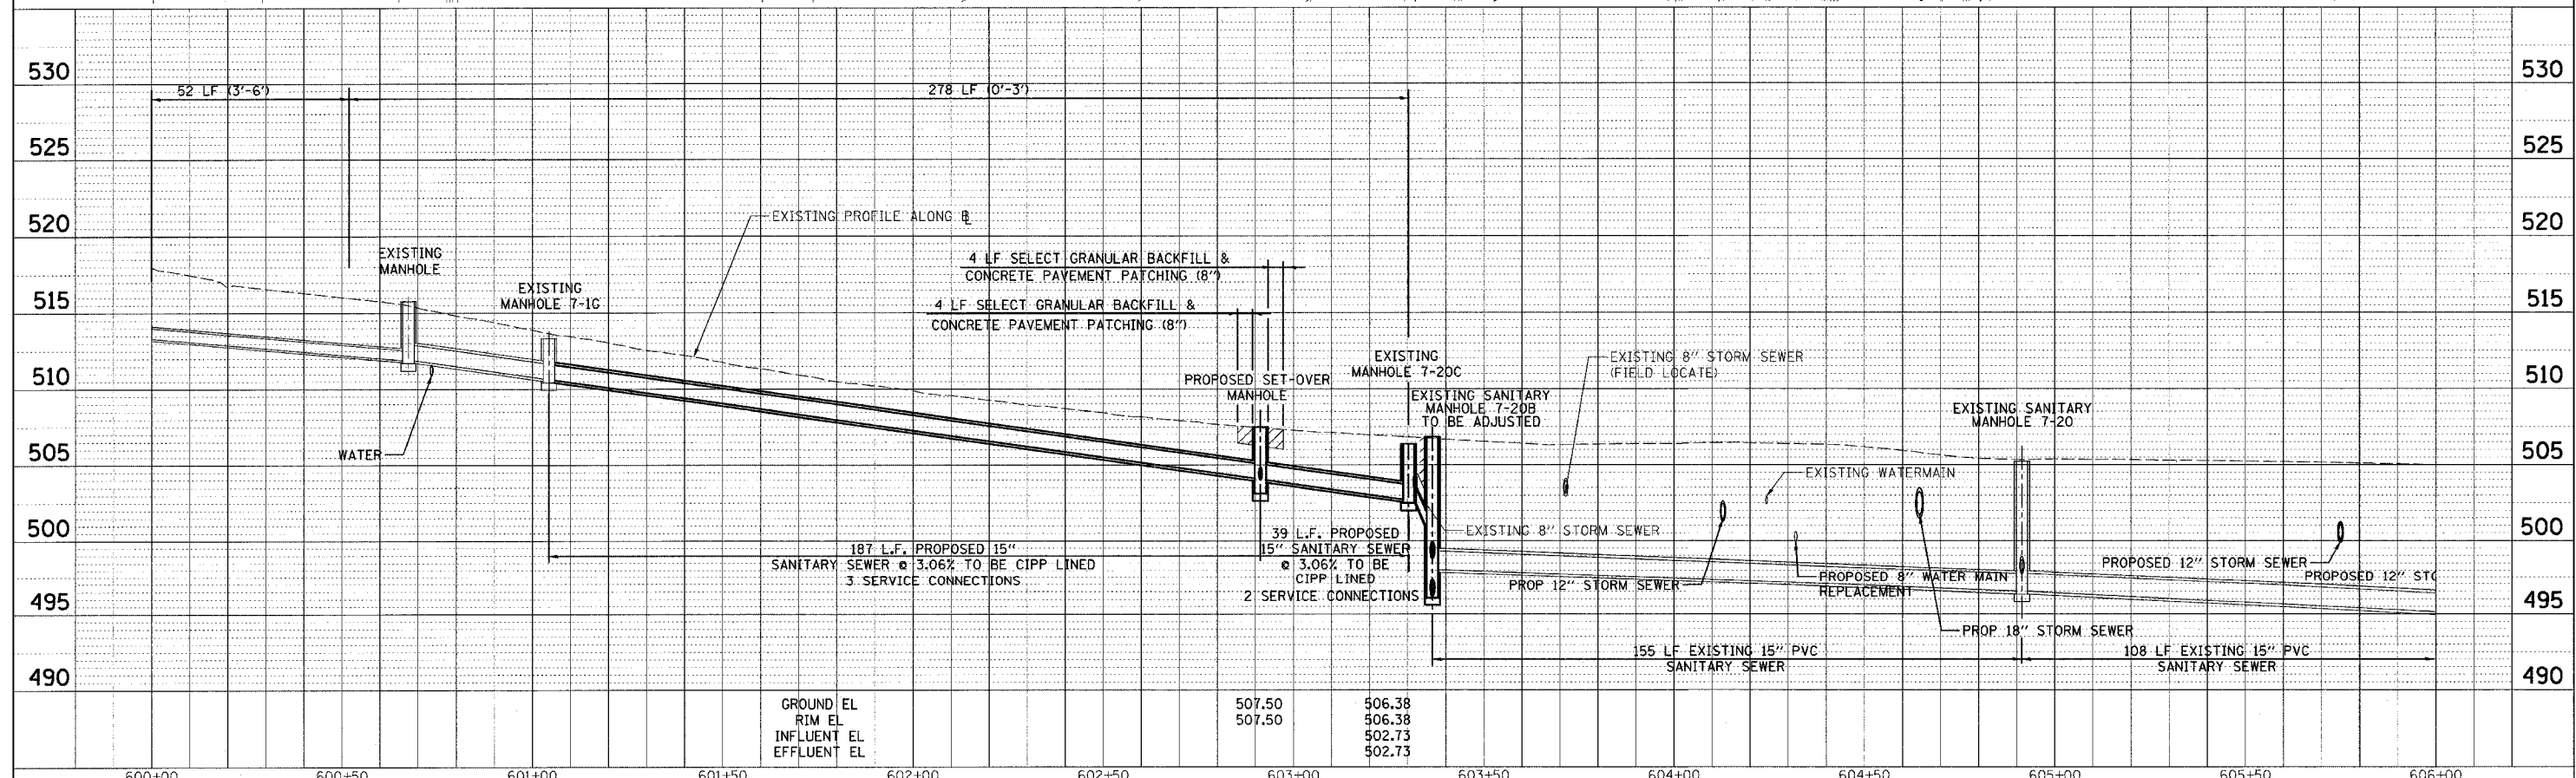


F.A.U. RTE.	SECTION	COUNTY	TOTAL SHEETS	SHEET NO.
8419	99-00048-01-PV	FAYETTE	142	65
STA. TO STA.		ILLINOIS FED. AID PROJECT		
CONTRACT NO. 95500				

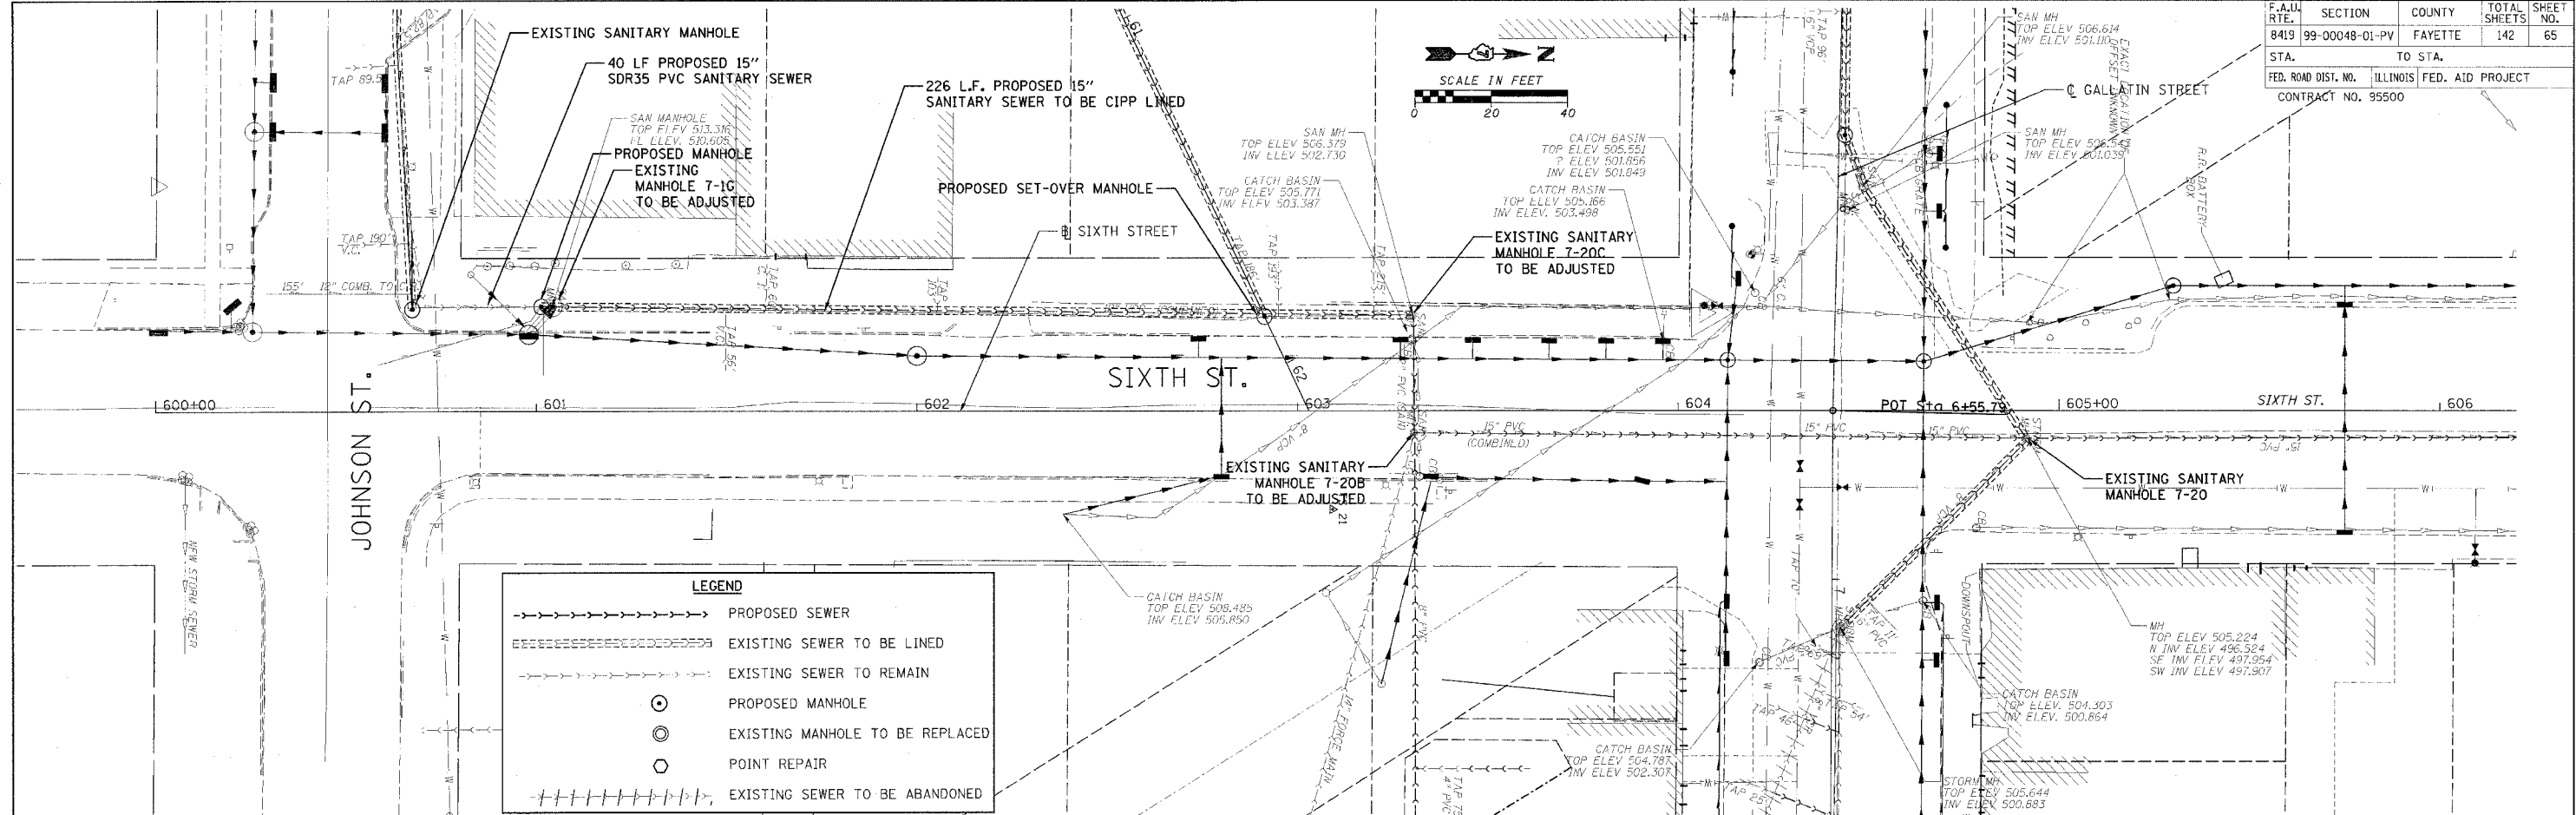

DATE	BY	REVISION
		PLANNING
		DESIGN
		CHECKED
		APPROVED
		DATE

DATE	BY	REVISION
		PLANNING
		DESIGN
		CHECKED
		APPROVED
		DATE

CADD FILE: /4812/sons_sshn.dwg
 PLOTTED: 3/5/2007