
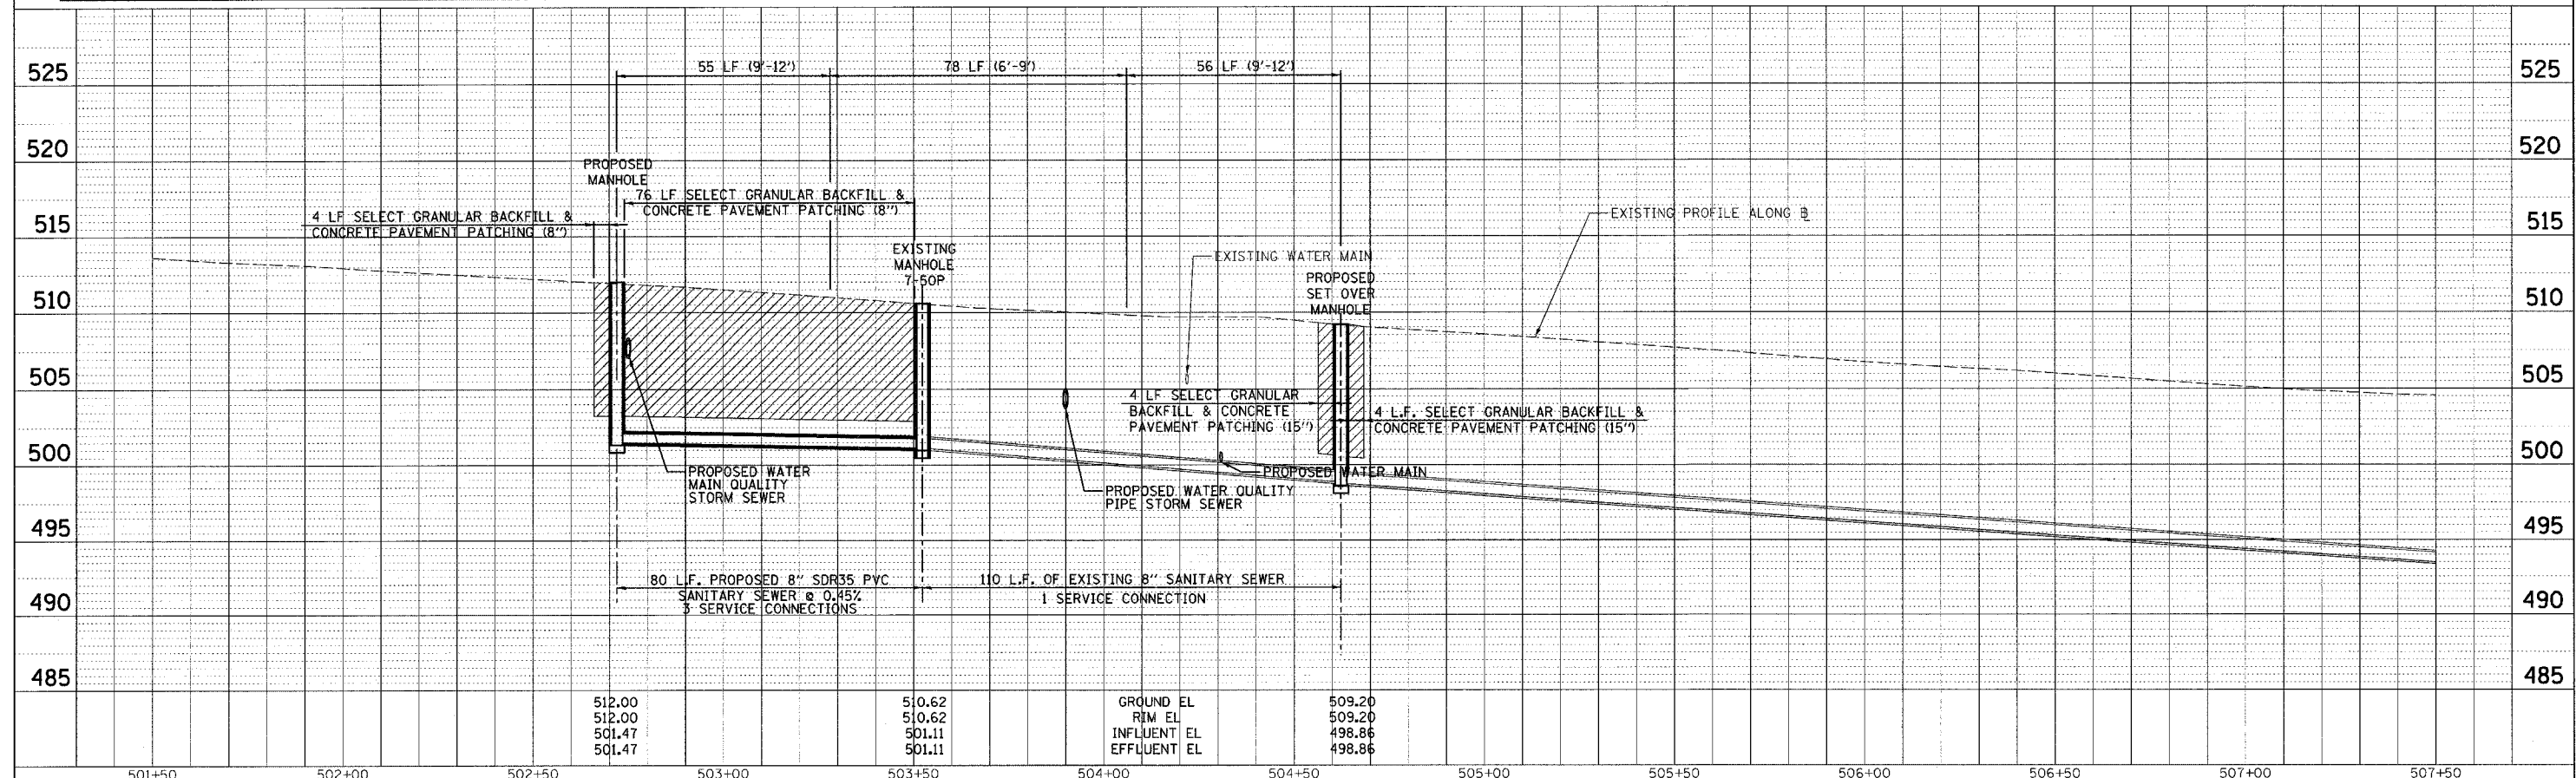


F.A.U. RTE.	SECTION	COUNTY	TOTAL SHEETS	SHEET NO.
8419	99-00048-01-PV	FAYETTE	142	67
STA.	TO STA.			
FED. ROAD DIST. NO.	ILLINOIS FED. AID PROJECT			
CONTRACT NO. 95500				

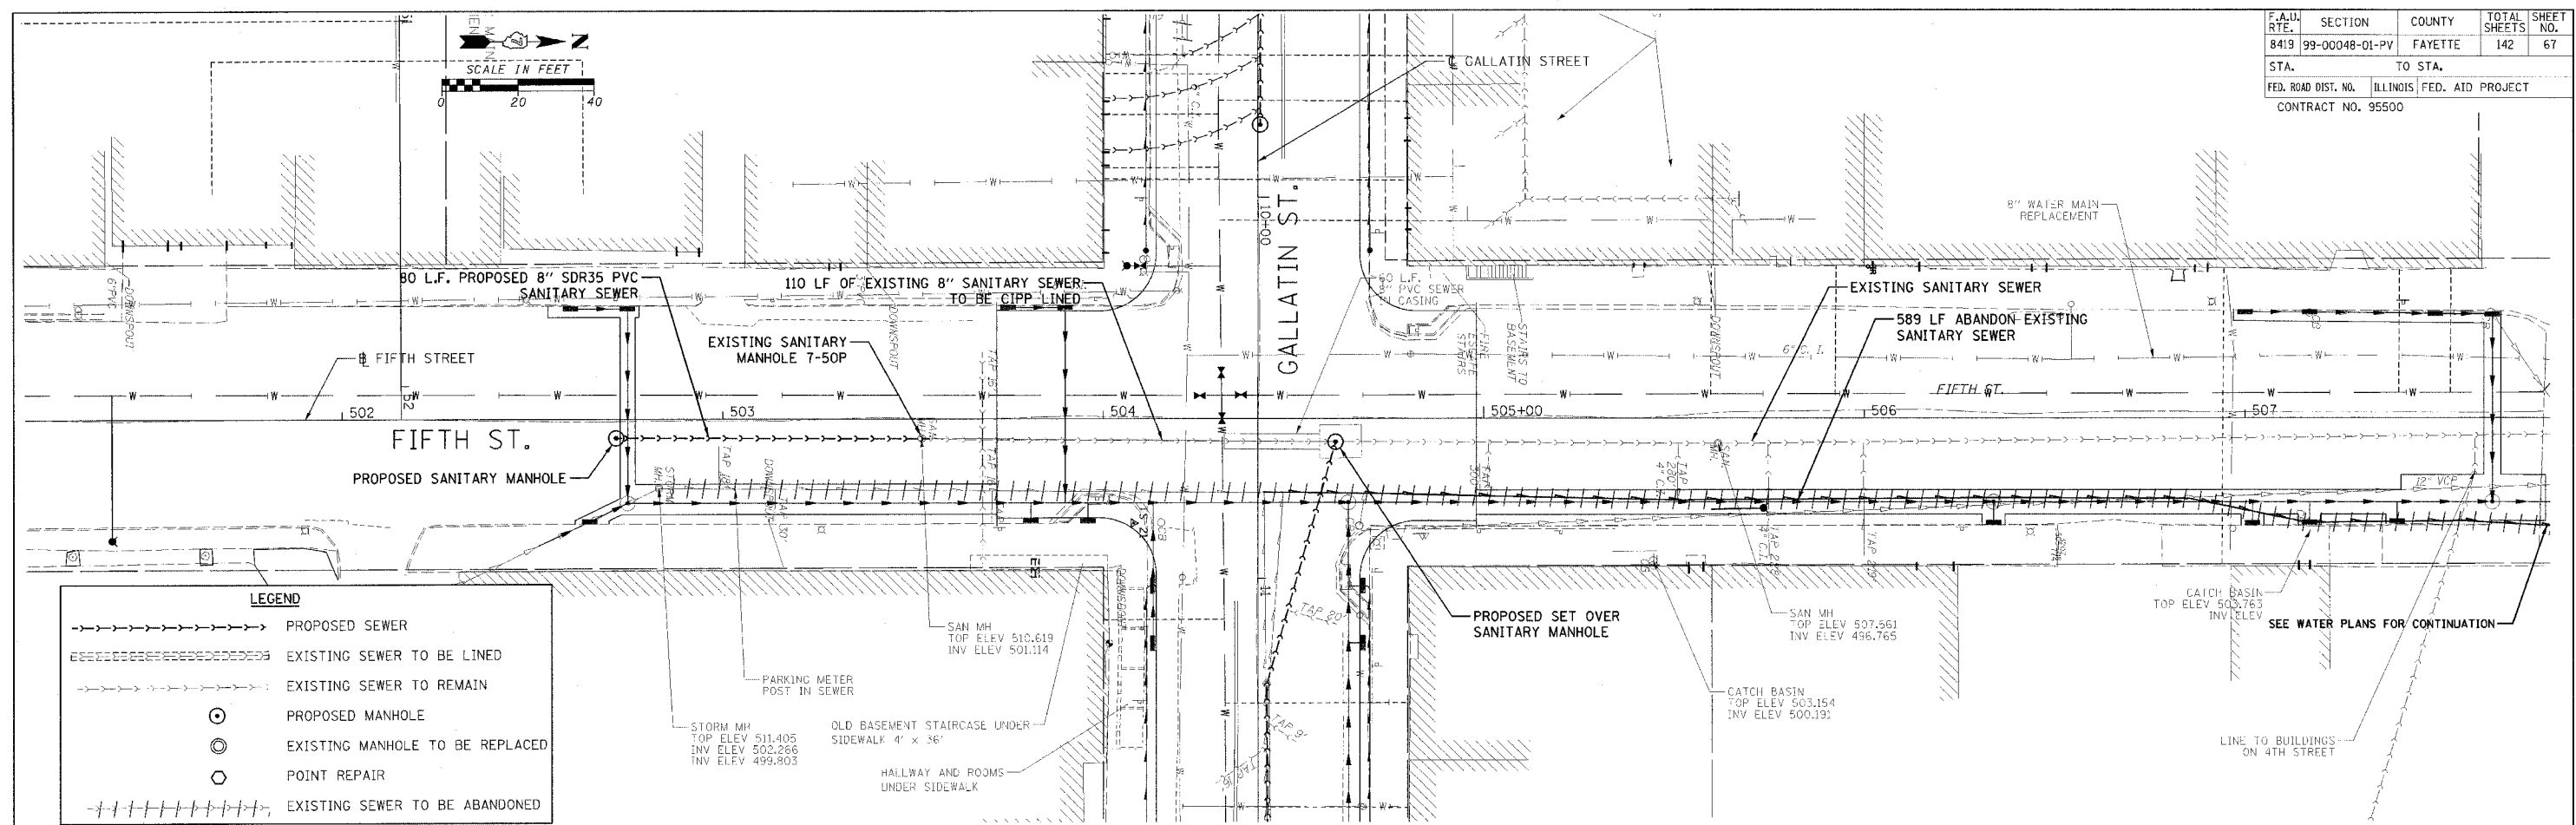

PLAN
 DATE: 01/23/2007
 BY: H.M. & G.
 CHECKED: H.M. & G.
 NO. 142-67

PROFILE
 DATE: 01/23/2007
 BY: H.M. & G.
 CHECKED: H.M. & G.
 NO. 142-67

CADD FILE: /4812/5ans_Fifth_01.dgn
 PLOTTED: 01/23/2007