



F.A.U. RTE.	SECTION	COUNTY	TOTAL SHEETS	SHEET NO.
8419	99-00048-01-PV	FAYETTE	142	71
STA.	TO STA.			
FED. ROAD DIST. NO.	ILLINOIS FED. AID PROJECT			
CONTRACT NO. 95500				

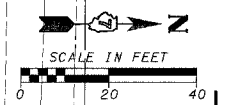


PLAN	DATE
SURVEYED	BY
ALIGNED	BY
CHECKED	BY
NO.	

PROFILE	DATE
SURVEYED	BY
GRADES	BY
CHECKED	BY
NO.	

CAAD FILE: /4812/5ans\_Alt015-6.dgn  
 PLOTTED: 01/23/2007

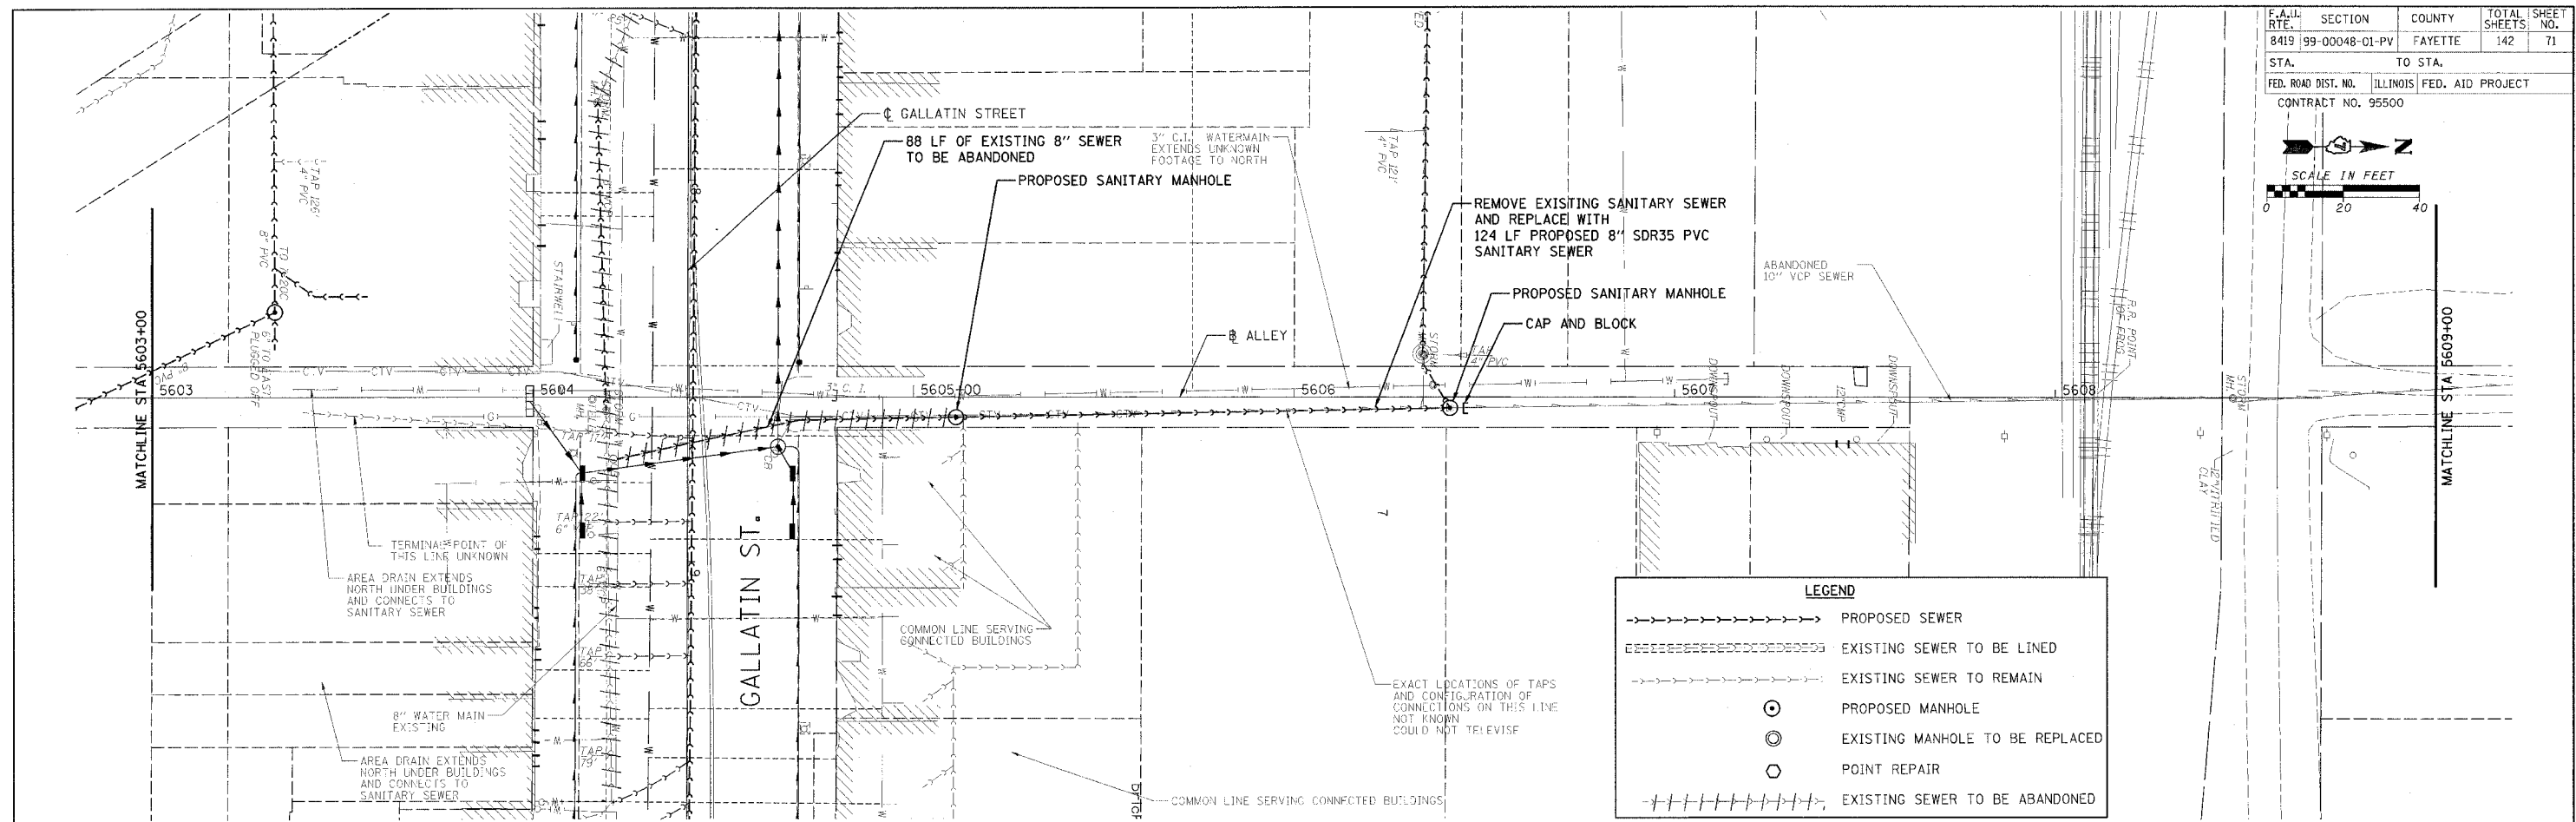

LEGEND	
	PROPOSED SEWER
	EXISTING SEWER TO BE LINED
	EXISTING SEWER TO REMAIN
	PROPOSED MANHOLE
	EXISTING MANHOLE TO BE REPLACED
	POINT REPAIR
	EXISTING SEWER TO BE ABANDONED

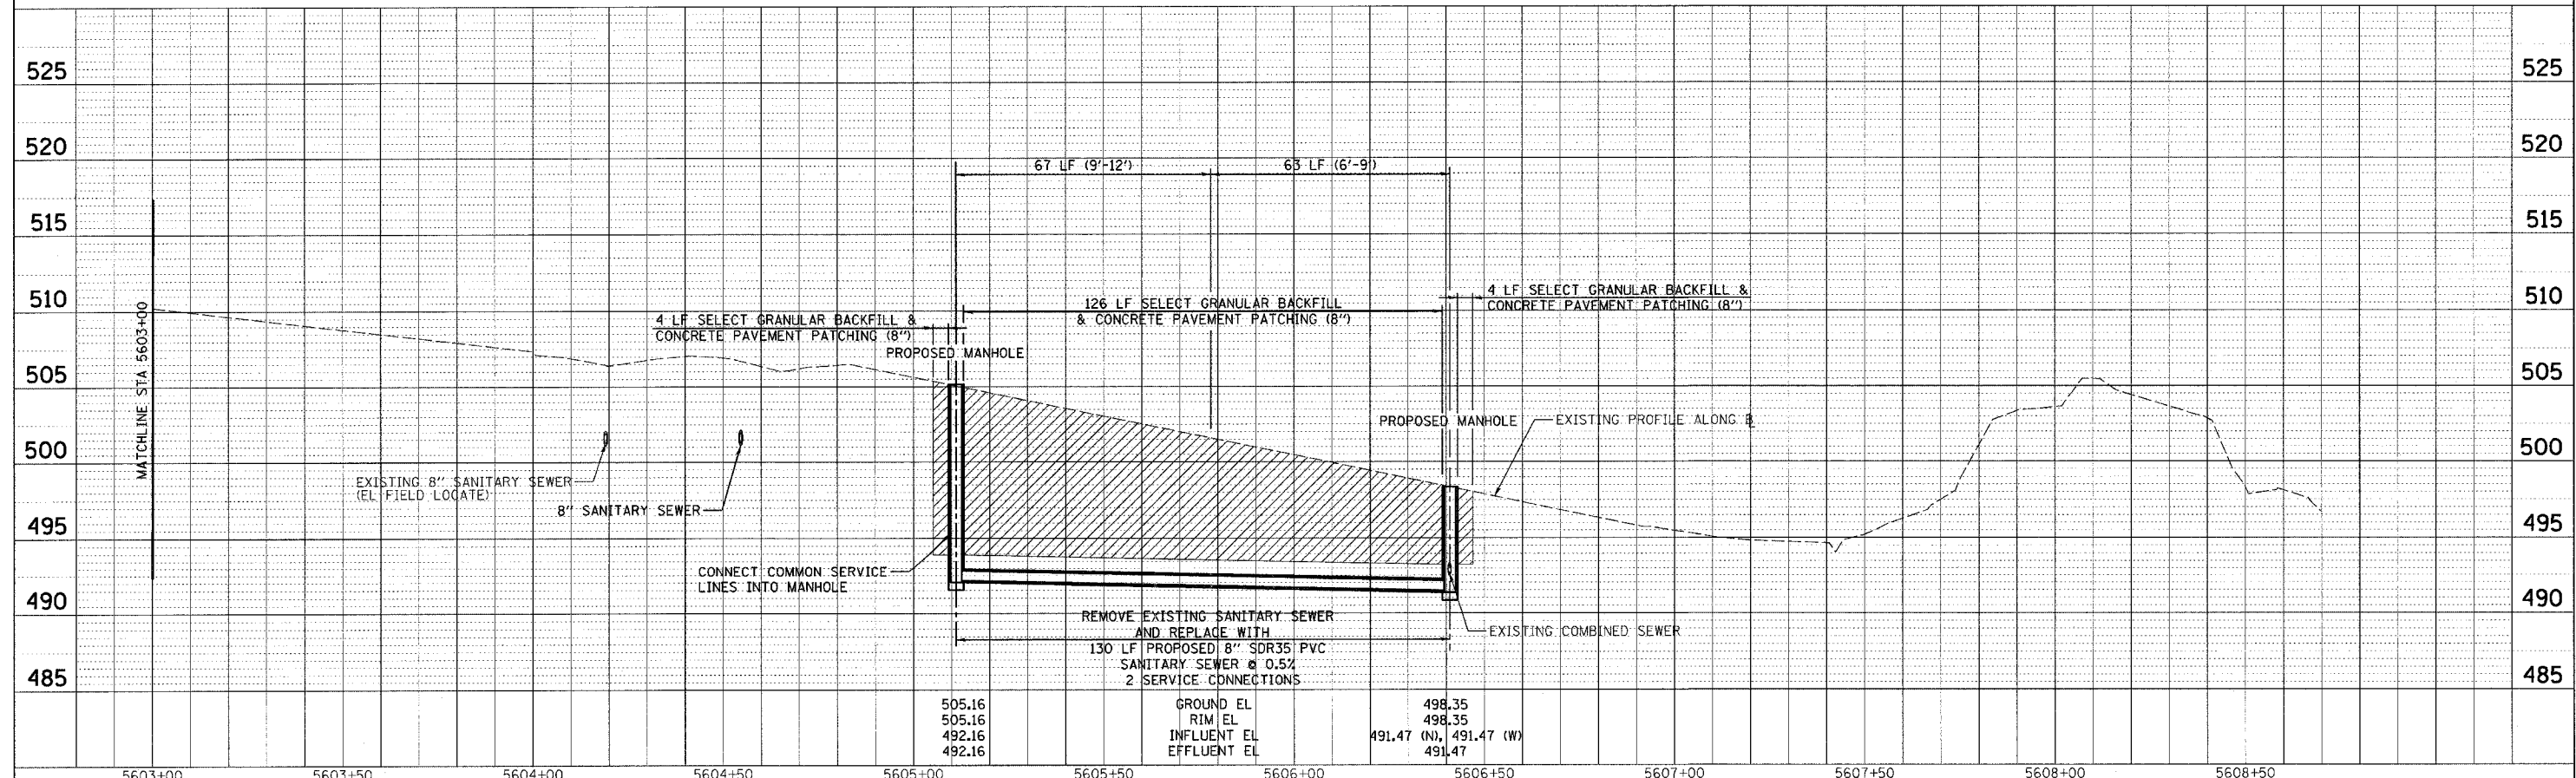

5603+00	5603+50	5604+00	5604+50	5605+00	5605+50	5606+00	5606+50	5607+00	5607+50	5608+00	5608+00
---------	---------	---------	---------	---------	---------	---------	---------	---------	---------	---------	---------

HENRY, MEISENHEIMER & GENDE, INC. 1075 LAKE ROAD CARLYLE, ILLINOIS 62231 (618) 594-3711 WWW.HMGENGINEERS.COM

SANITARY SEWER - ALLEY BETWEEN 5TH AND 6TH STREET