



F.A.U. RTE.	SECTION	COUNTY	TOTAL SHEETS	SHEET NO.
8419	99-00048-01-PV	FAYETTE	142	81
STA.	TO STA.			
FED. ROAD DIST. NO.	ILLINOIS	FED. AID PROJECT		
CONTRACT NO. 95500				

DATE	BY	REVISION
PLAN		
NO. 1 BOX		
NO. 2 BOX		
NO. 3 BOX		
NO. 4 BOX		
NO. 5 BOX		
NO. 6 BOX		
NO. 7 BOX		
NO. 8 BOX		
NO. 9 BOX		
NO. 10 BOX		

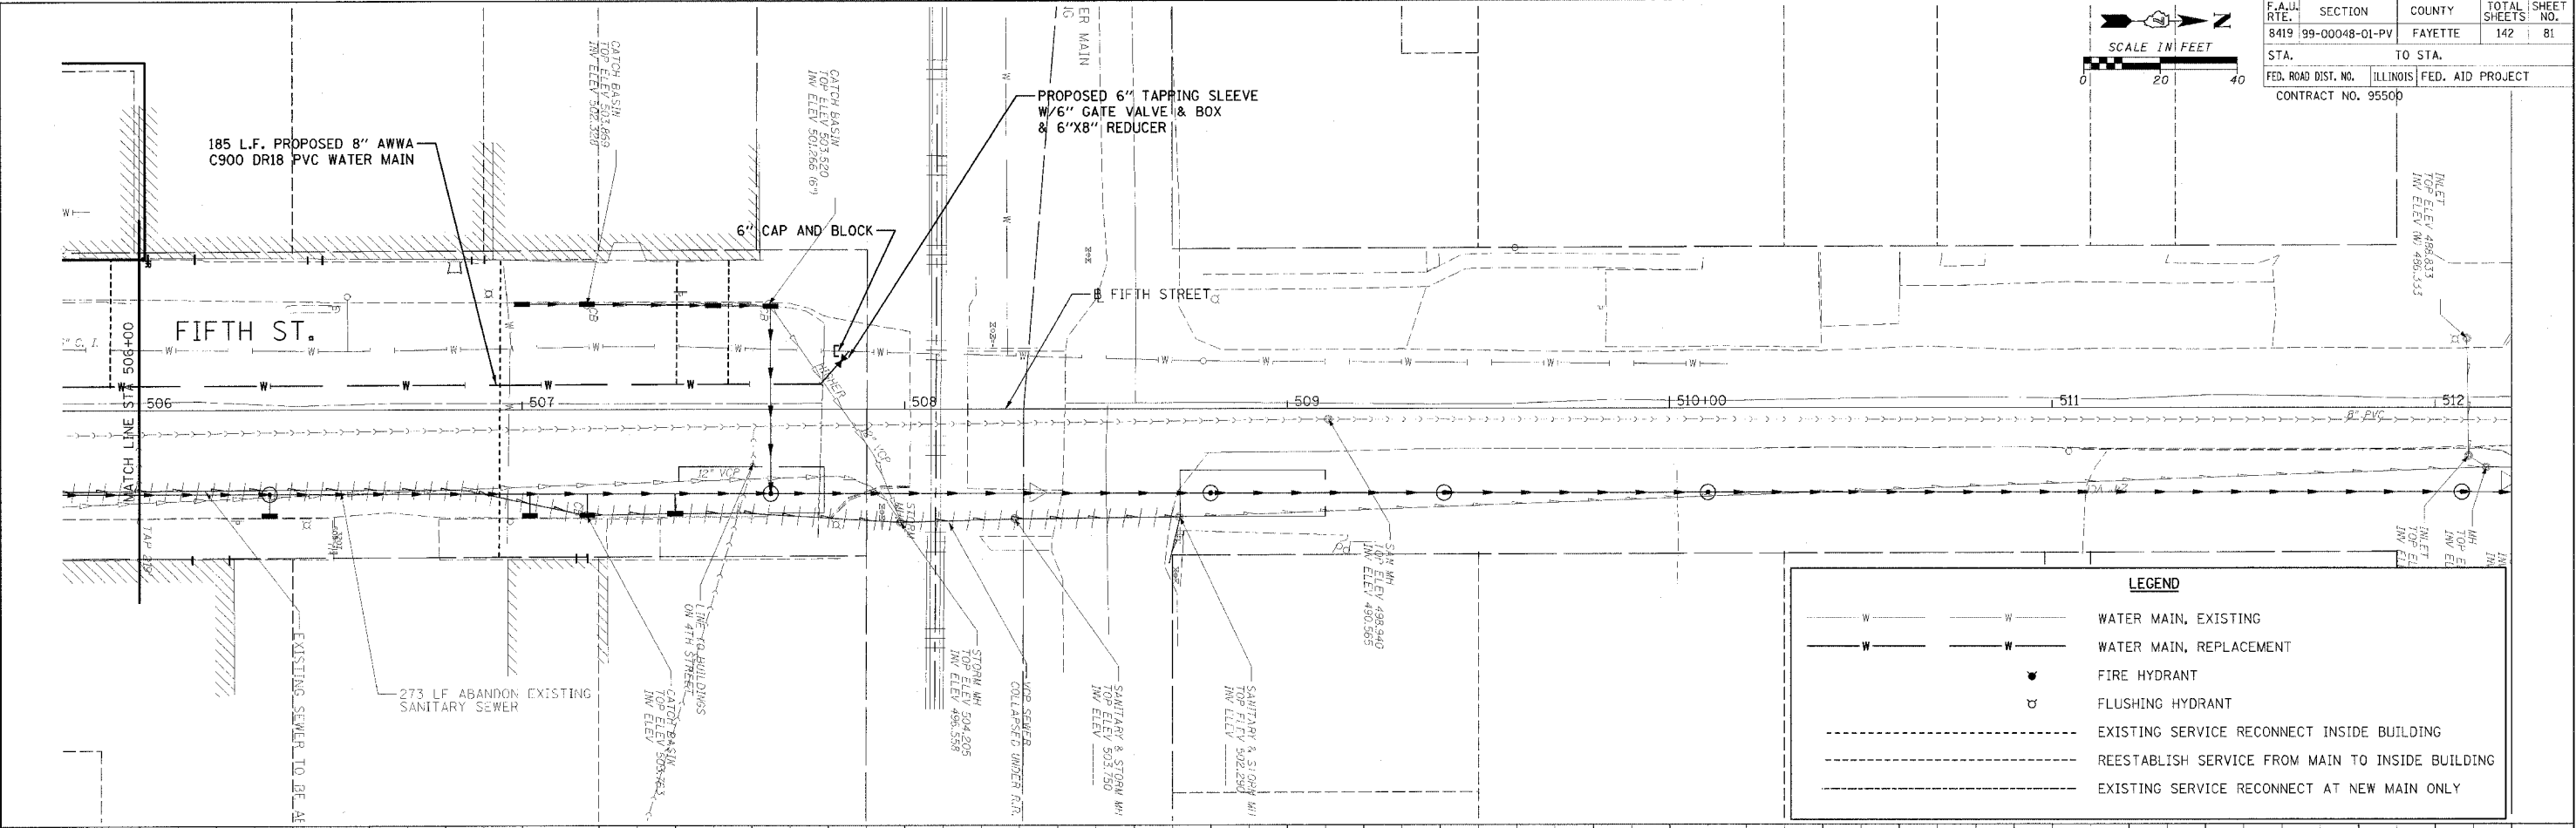

LEGEND	
	WATER MAIN, EXISTING
	WATER MAIN, REPLACEMENT
	FIRE HYDRANT
	FLUSHING HYDRANT
	EXISTING SERVICE RECONNECT INSIDE BUILDING
	REESTABLISH SERVICE FROM MAIN TO INSIDE BUILDING
	EXISTING SERVICE RECONNECT AT NEW MAIN ONLY

DATE	BY	REVISION
PROFILE		
NO. 1 BOX		
NO. 2 BOX		
NO. 3 BOX		
NO. 4 BOX		
NO. 5 BOX		
NO. 6 BOX		
NO. 7 BOX		
NO. 8 BOX		
NO. 9 BOX		
NO. 10 BOX		

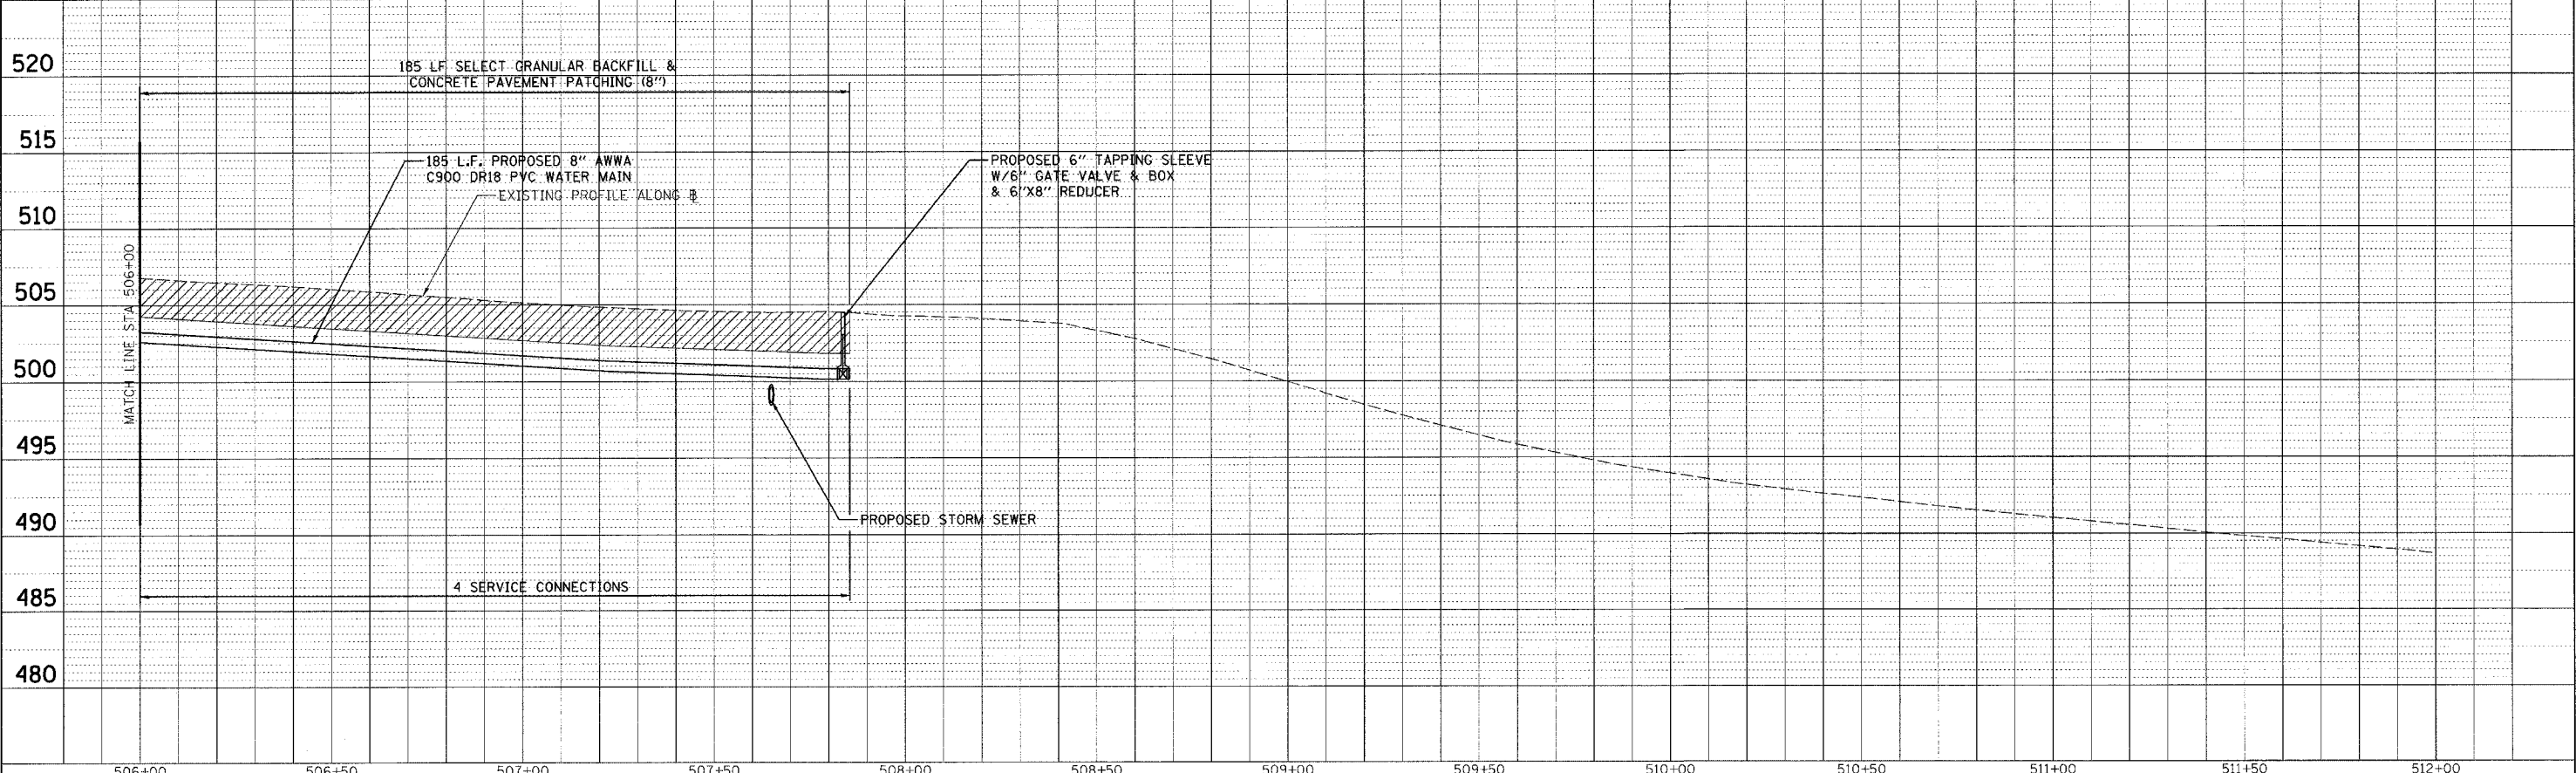

CADD FILE: /4812/W_Fifth_DE.dgn
 PLOTTED: 01/23/2007

H.M. & G. NO. 4812