
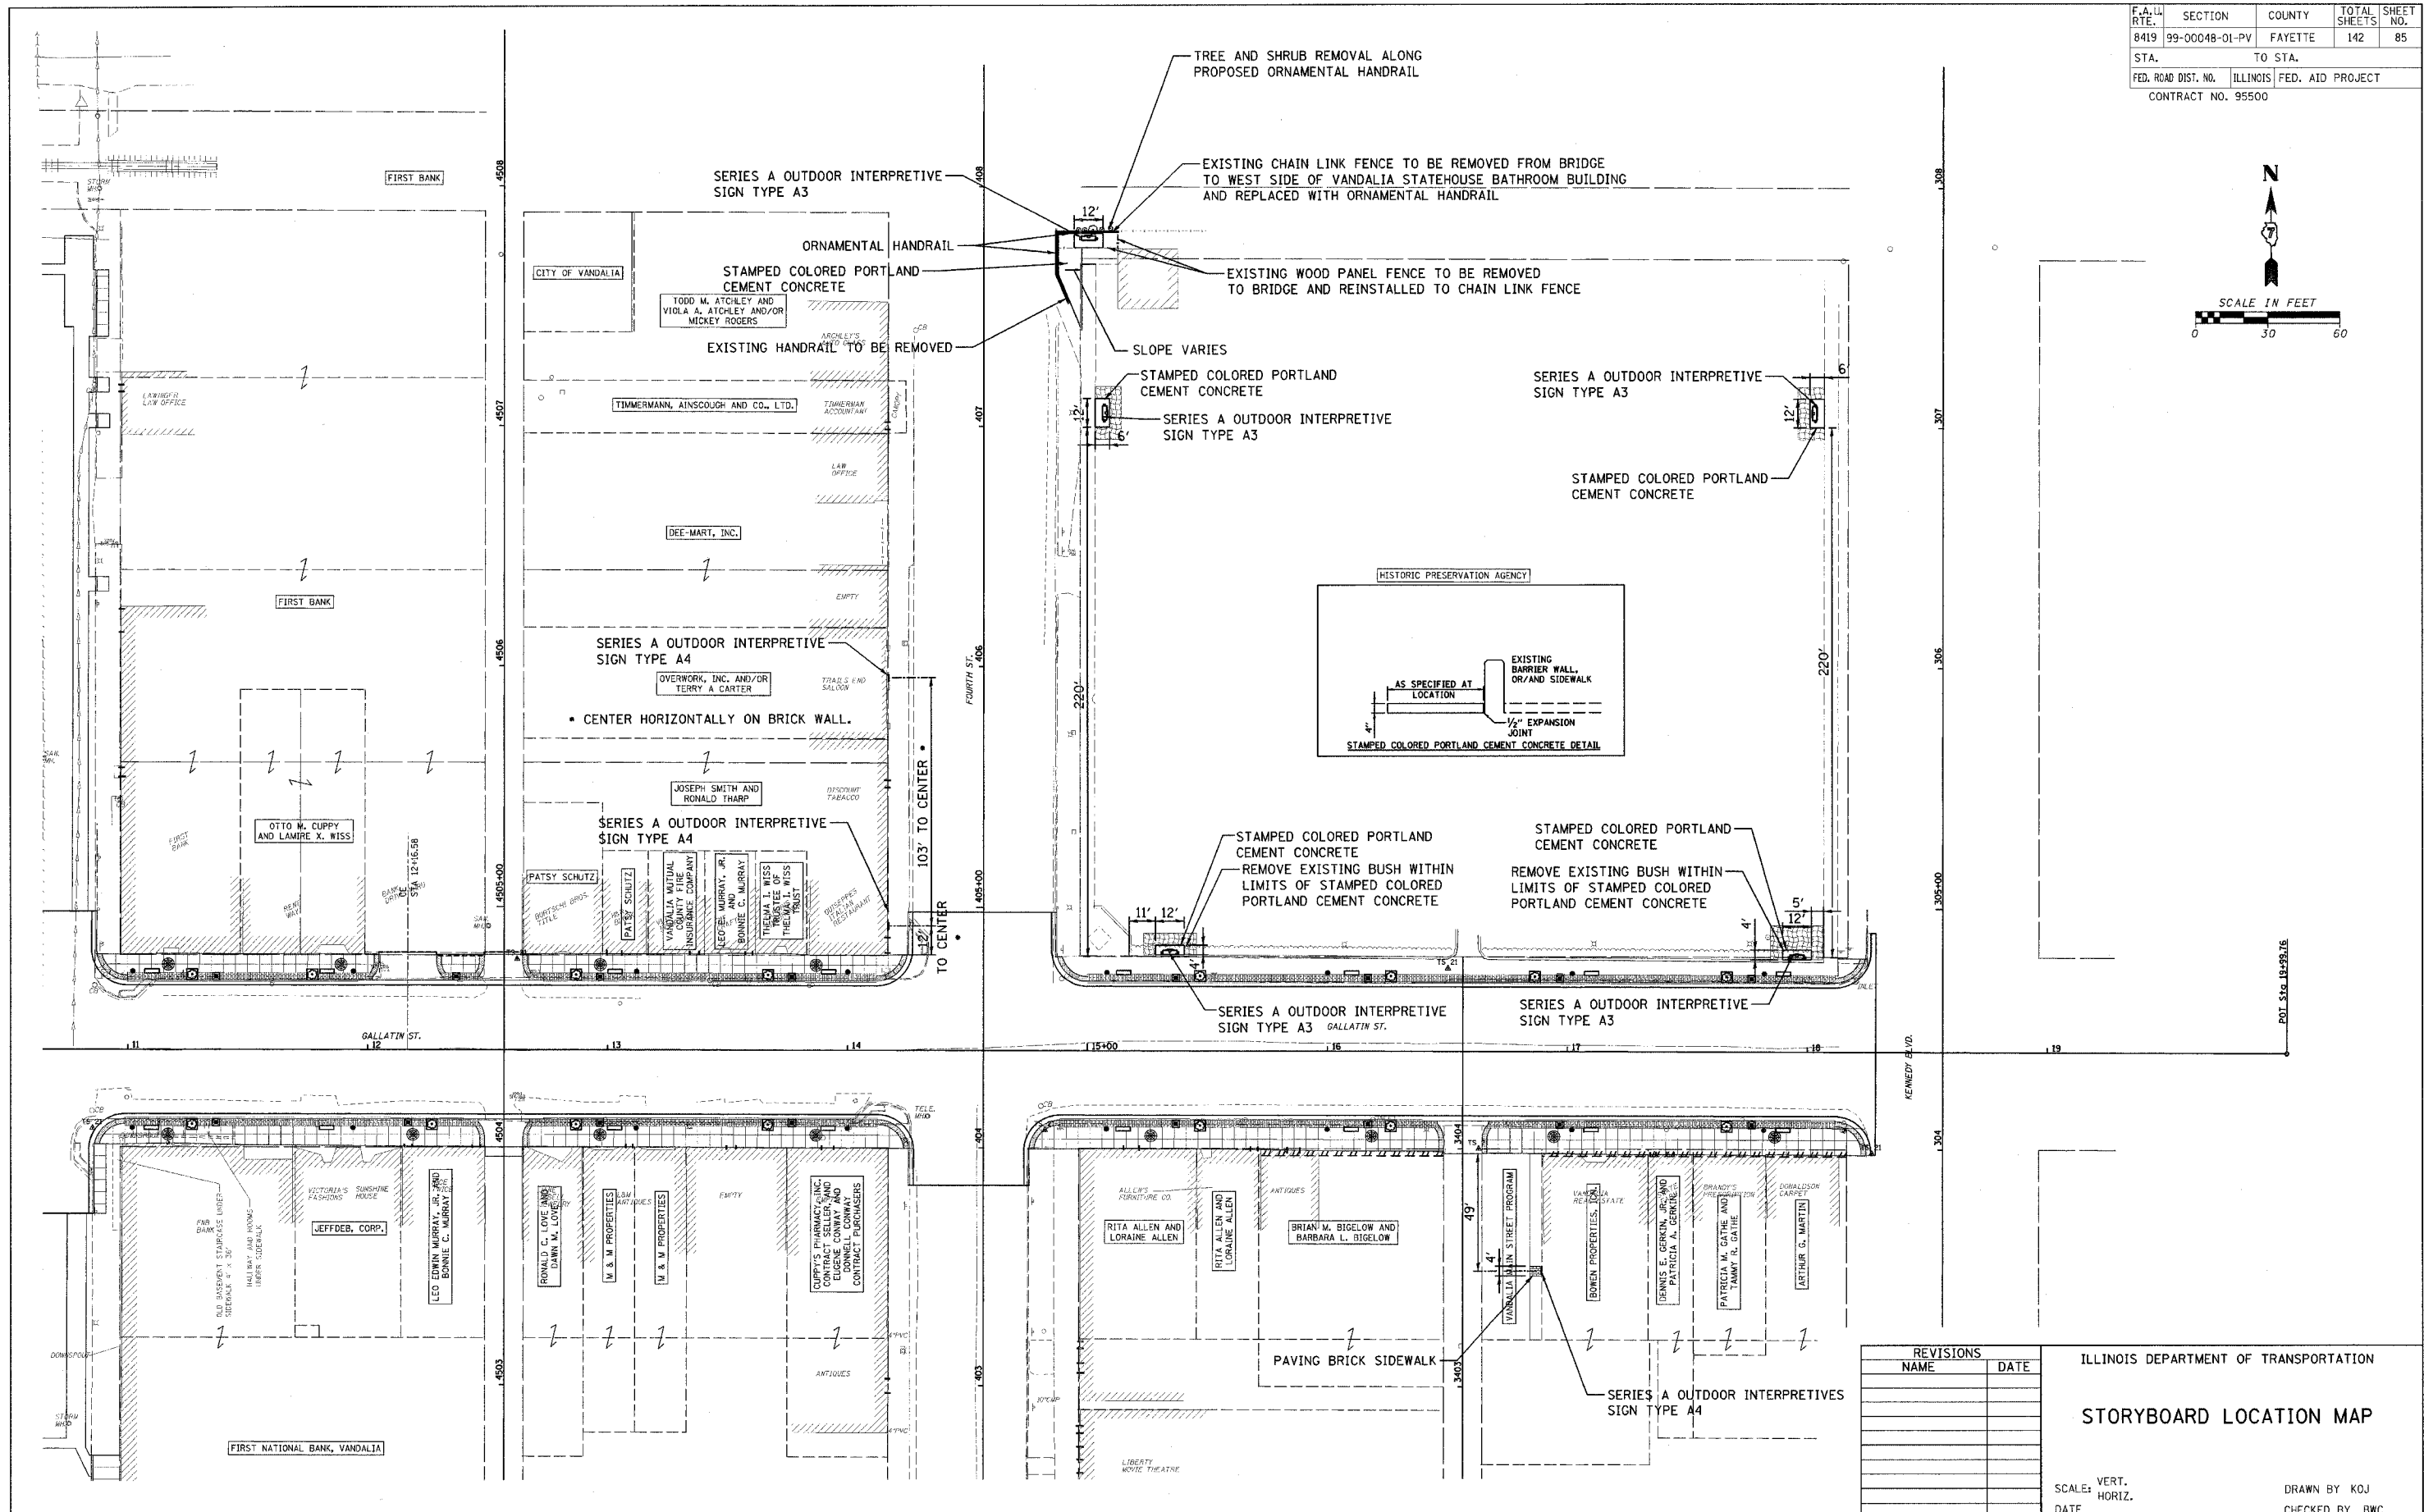


F.A. L. RTE.	SECTION	COUNTY	TOTAL SHEETS	SHEET NO.
8419	99-00048-01-PV	FAYETTE	142	85
STA.	TO STA.			
FED. ROAD DIST. NO.	ILLINOIS FED. AID PROJECT			
CONTRACT NO. 95500				

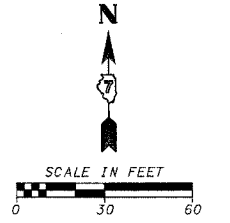

REVISIONS	
NAME	DATE

ILLINOIS DEPARTMENT OF TRANSPORTATION
STORYBOARD LOCATION MAP
 SCALE: VERT. _____
 HORIZ. _____
 DATE _____
 DRAWN BY KOJ
 CHECKED BY BWC

CADD FILE: /4812/5E1.LOCATION_MAP-20.DWG
 PLOTTED: 01/23/2007

H.M. & G. NO. 482