
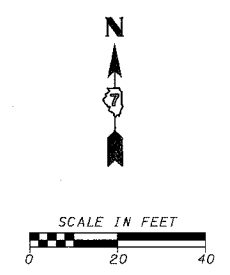


F.A.W. RTE.	SECTION	COUNTY	TOTAL SHEETS	SHEET NO.
8419	99-00048-01-PV	FAYETTE	142	87
STA.		TO STA.		
FED. ROAD DIST. NO.		ILLINOIS FED. AID PROJECT		
CONTRACT NO. 95500				

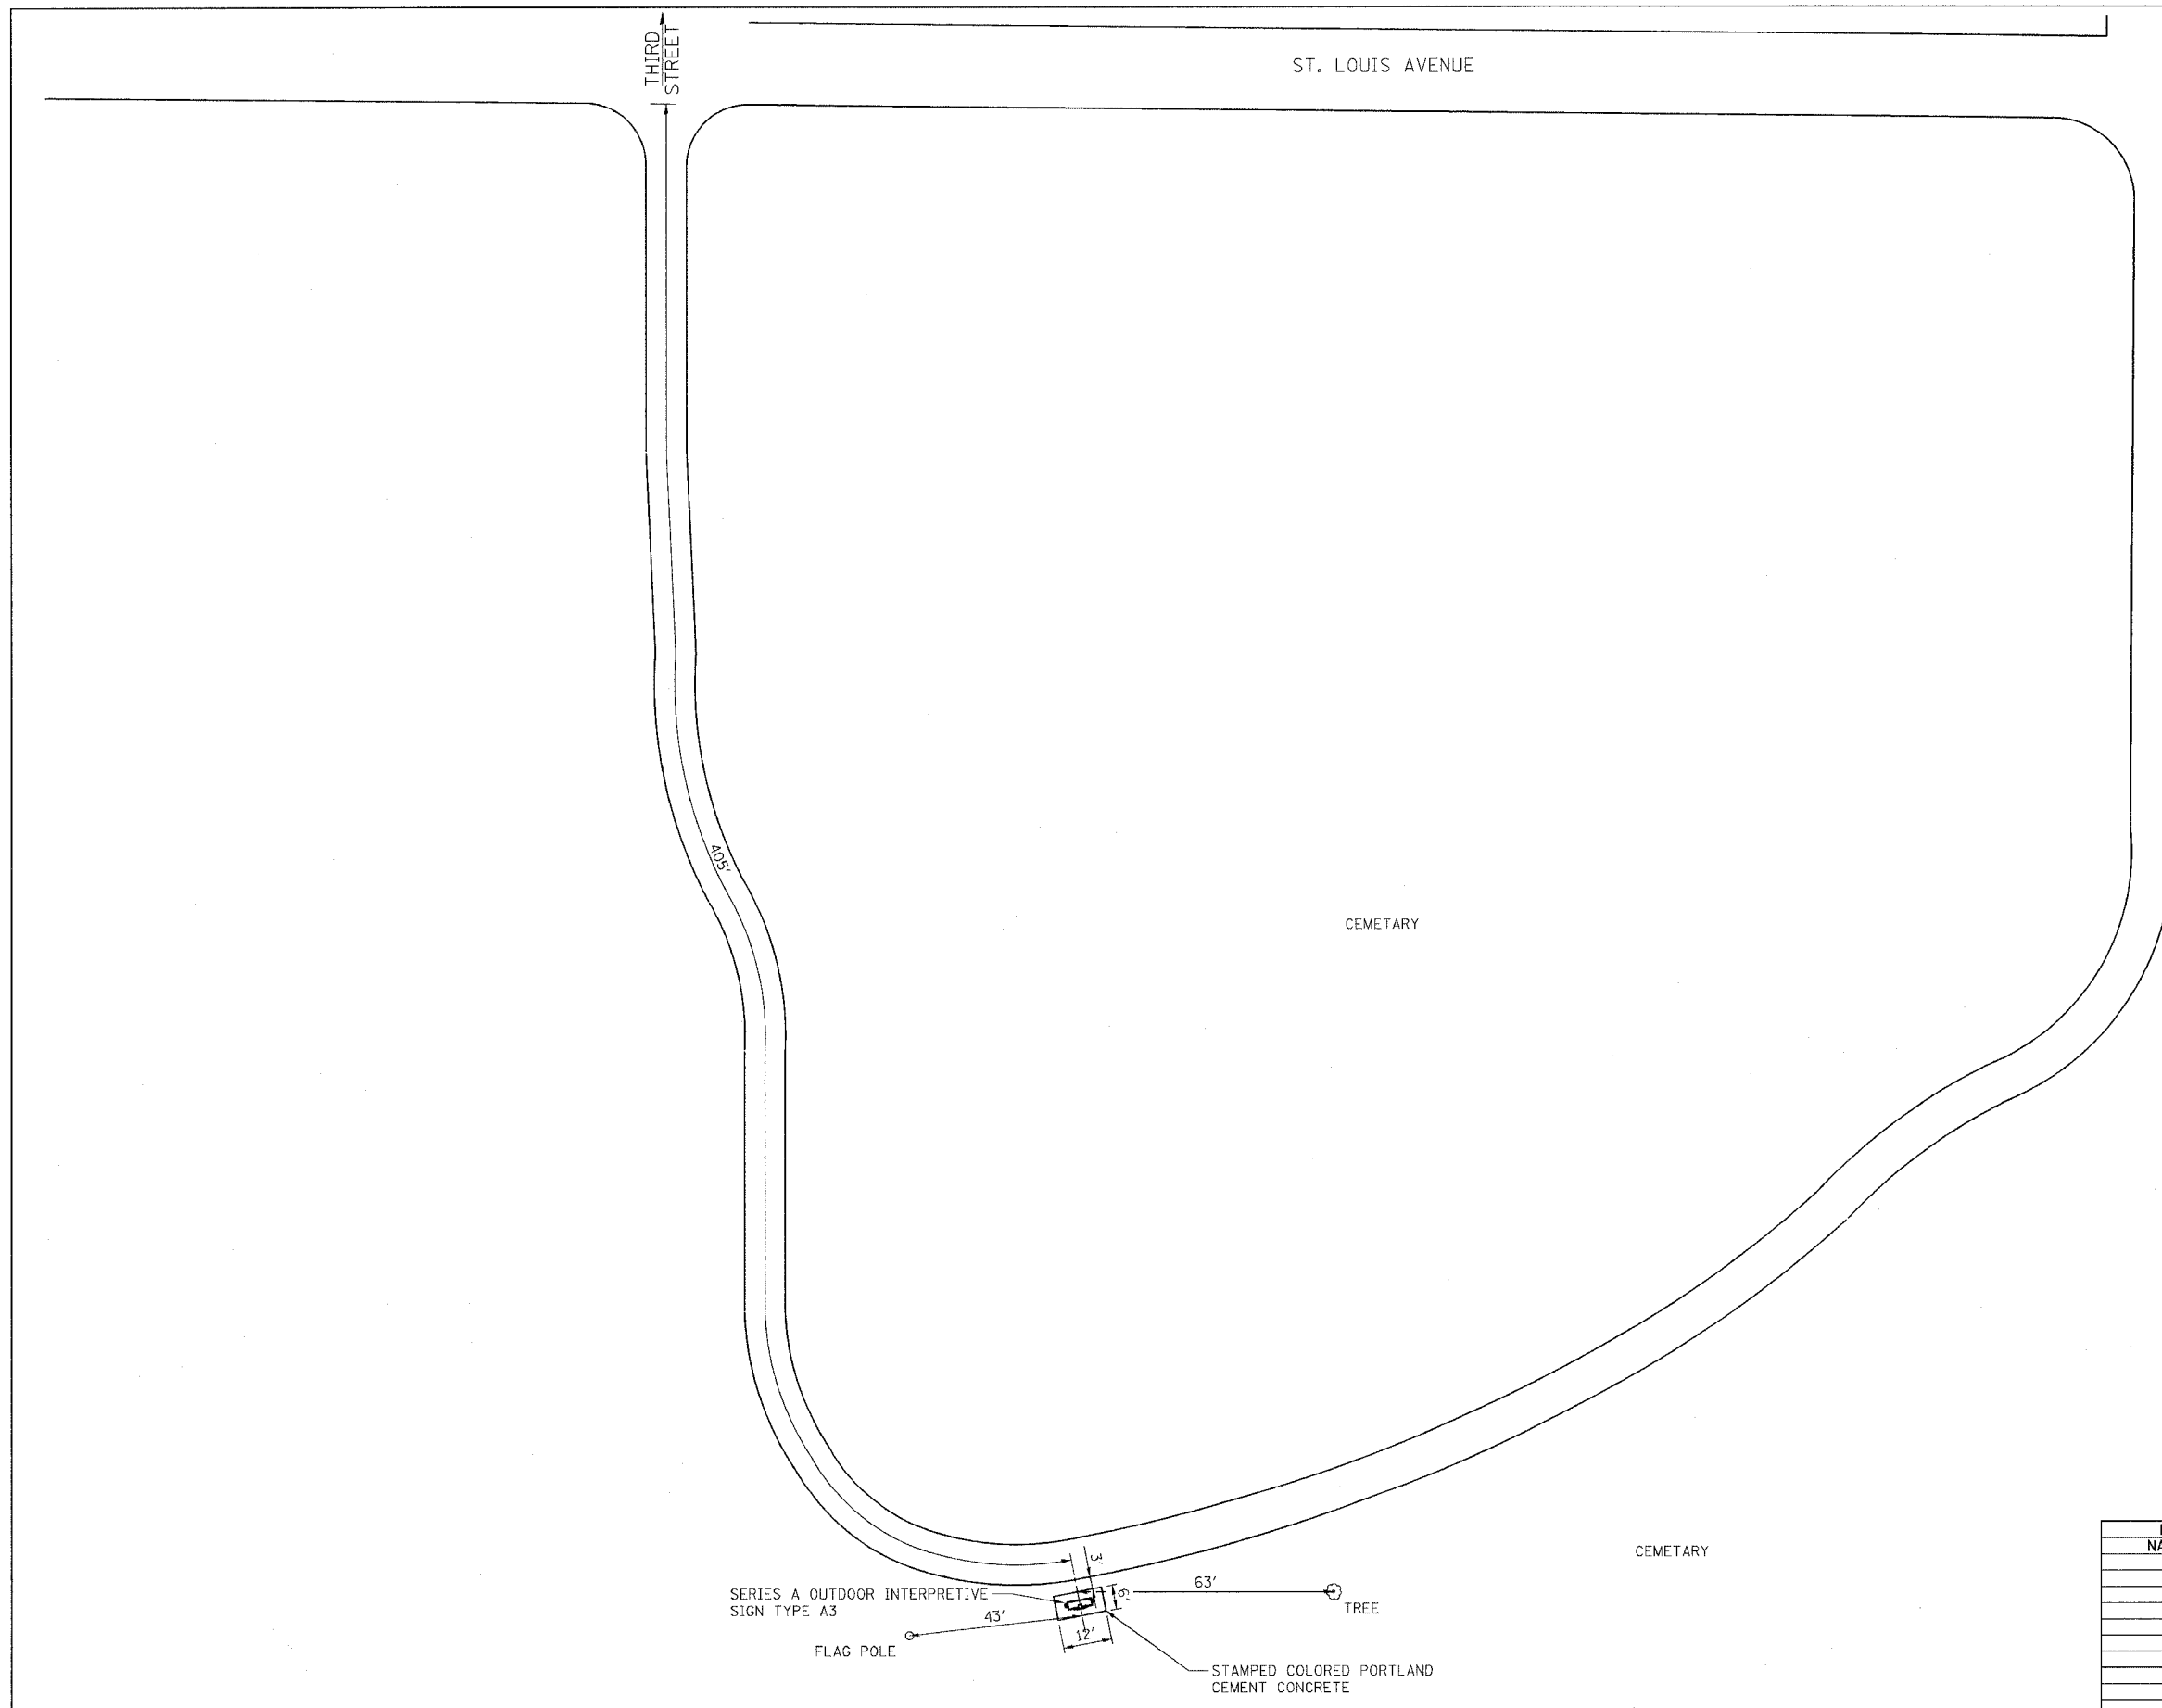

REVISIONS	
NAME	DATE

ILLINOIS DEPARTMENT OF TRANSPORTATION

STORYBOARD LOCATION MAP

SCALE: VERT. _____
 HORIZ. _____

DATE _____

DRAWN BY KOJ
 CHECKED BY BWC

CADD FILE: /4812/SE1.LOCATION_MAP20.3.DGN
 PLOTTED: 01/23/2007

H.M. & G. NO. 4812