


CADD FILE: /4812/ks.SewerInlet.dgn
 PLOTTED: 01/23/2007

ORIGINAL SURVEY	DATE
DATE	BY
NOTE BOOK	TEMP. DATE
AREAS	AREAS CHECKED

FINAL SURVEY	DATE
DATE	BY
NOTE BOOK	TEMP. DATE
AREAS	AREAS CHECKED

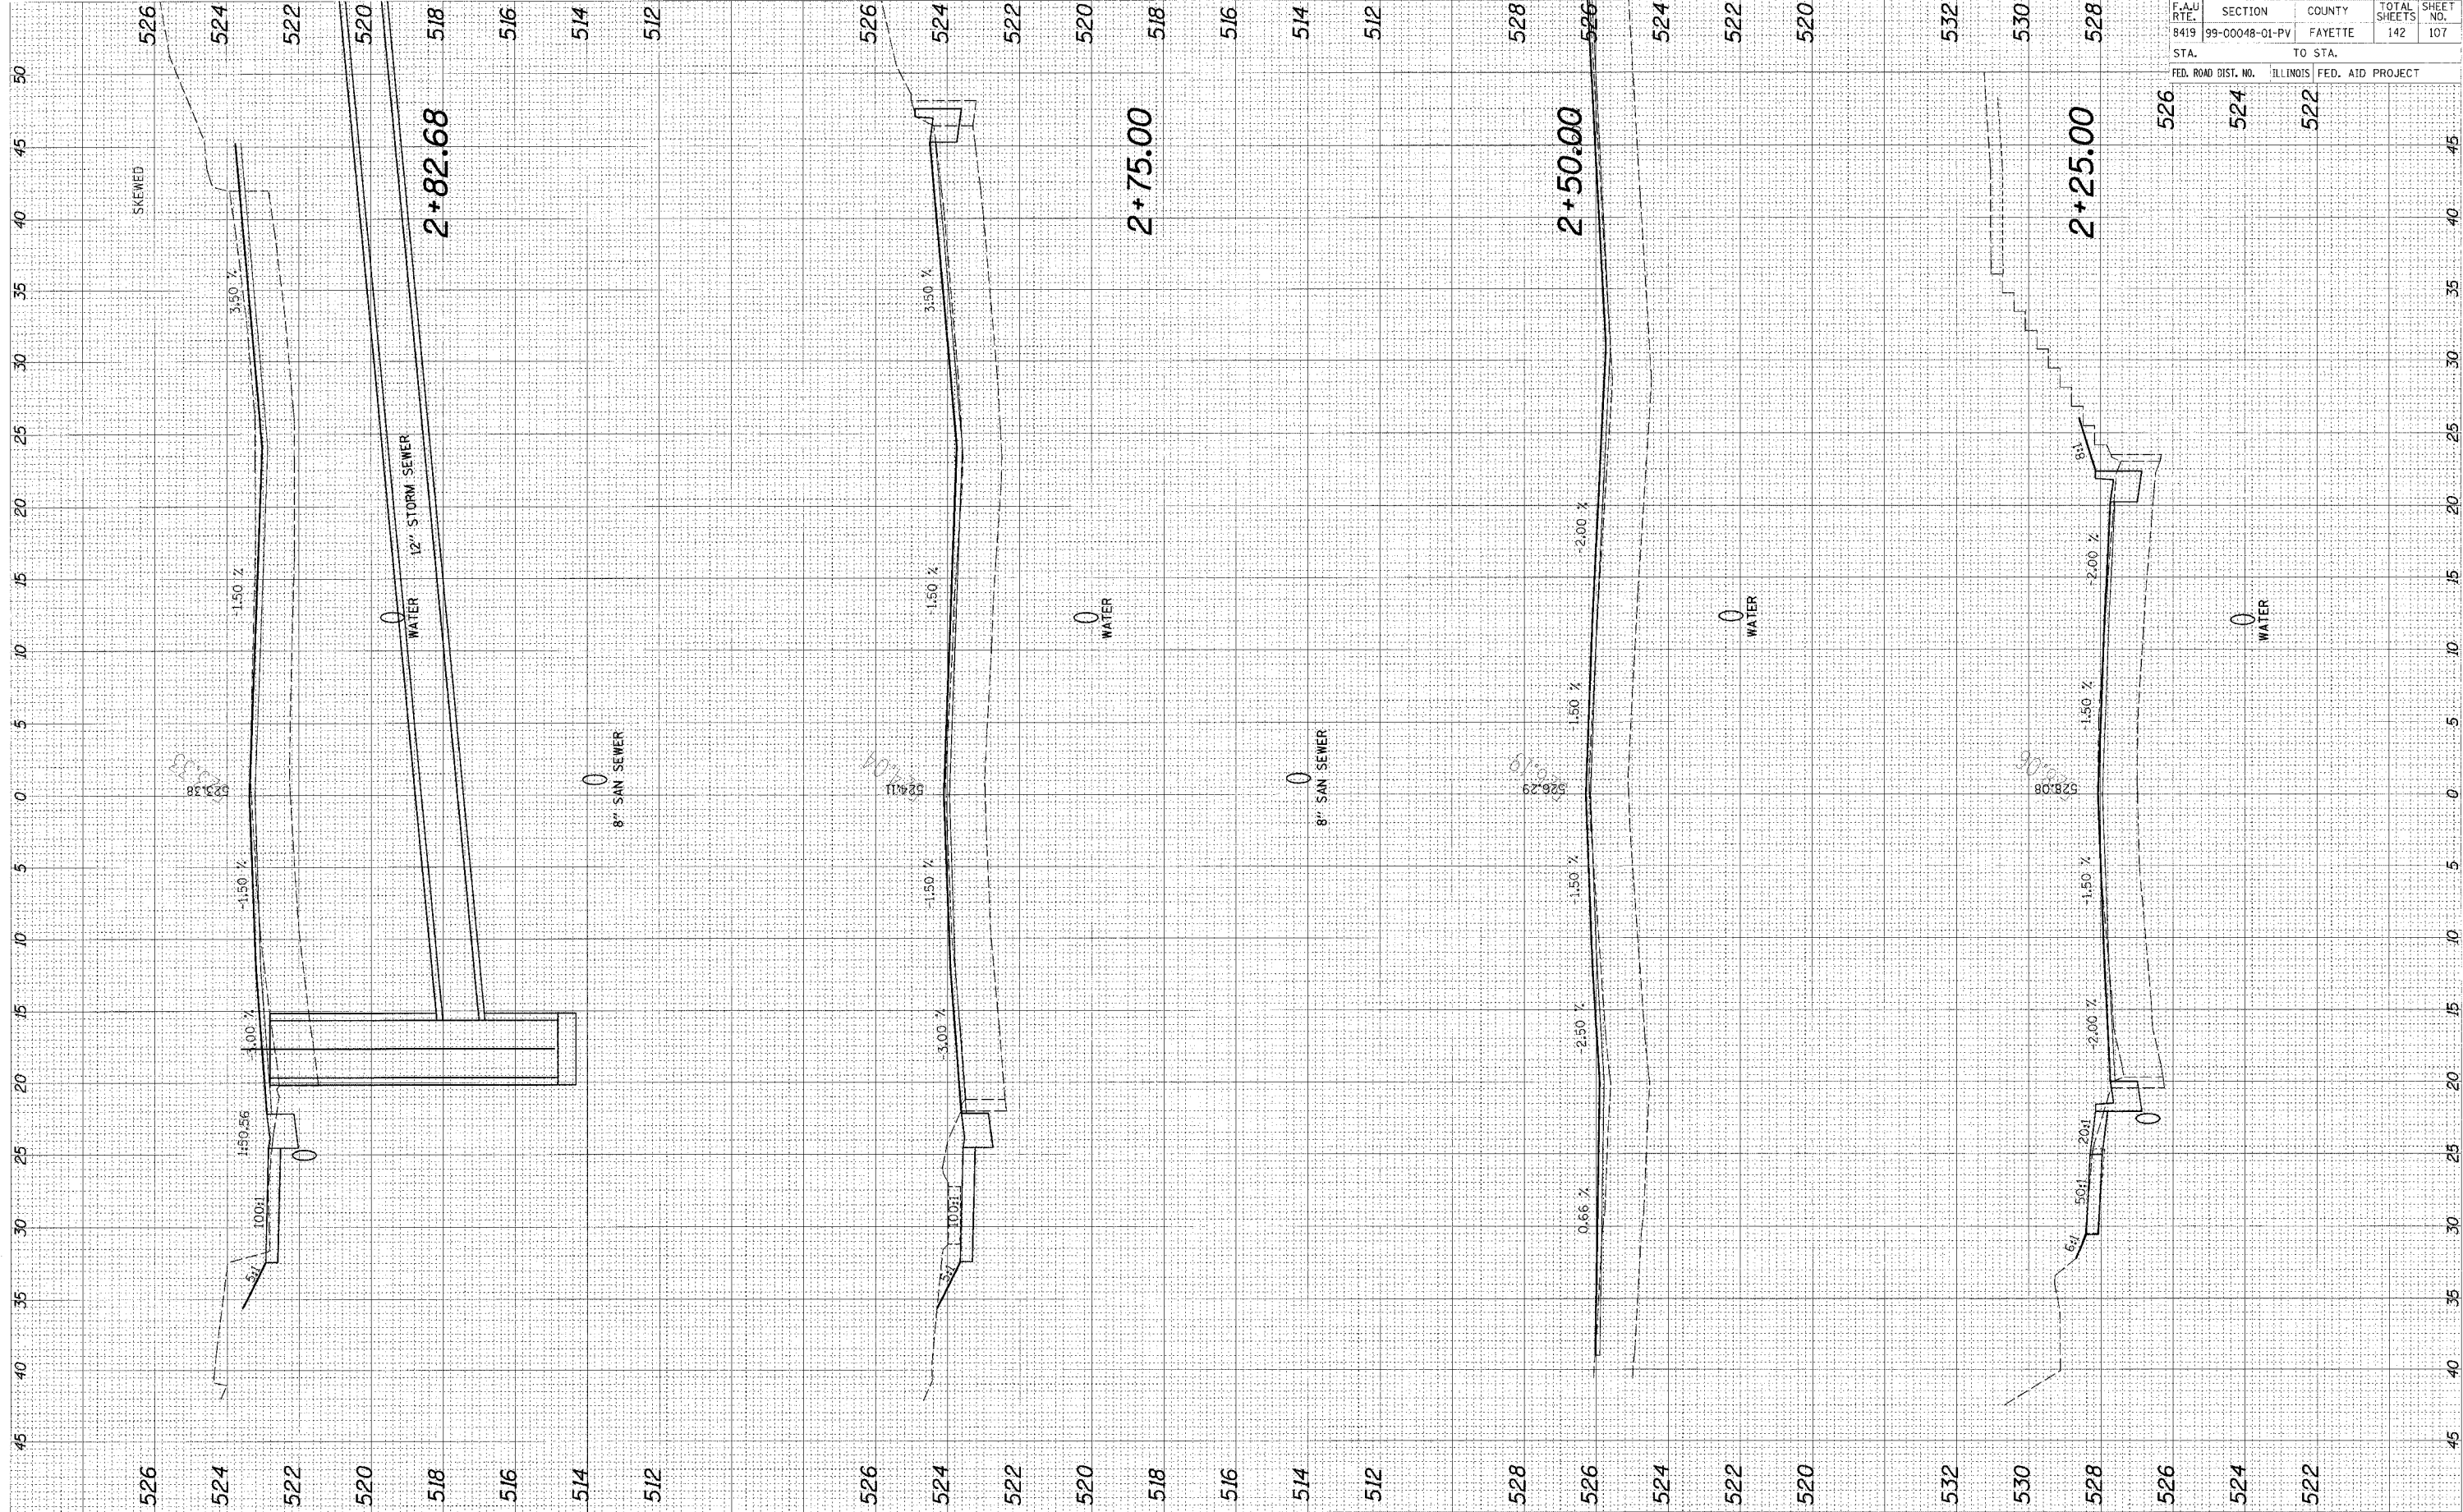

F.A.U. RTE.	SECTION	COUNTY	TOTAL SHEETS	SHEET NO.
8419	99-00048-01-PV	FAYETTE	142	107
STA.		TO STA.		
FED. ROAD DIST. NO.		ILLINOIS FED. AID PROJECT		

95500