


CADD FILE: /4812/ks_GolichitF.dgn
 PLOTTED: 01/23/2007

| | |
|-----------------|------|
| ORIGINAL SURVEY | DATE |
| NOTE BOOK | |
| AREAS | |
| INDEX CHECKED | |

| | |
|---------------|------|
| FINAL SURVEY | DATE |
| NOTE BOOK | |
| AREAS | |
| INDEX CHECKED | |

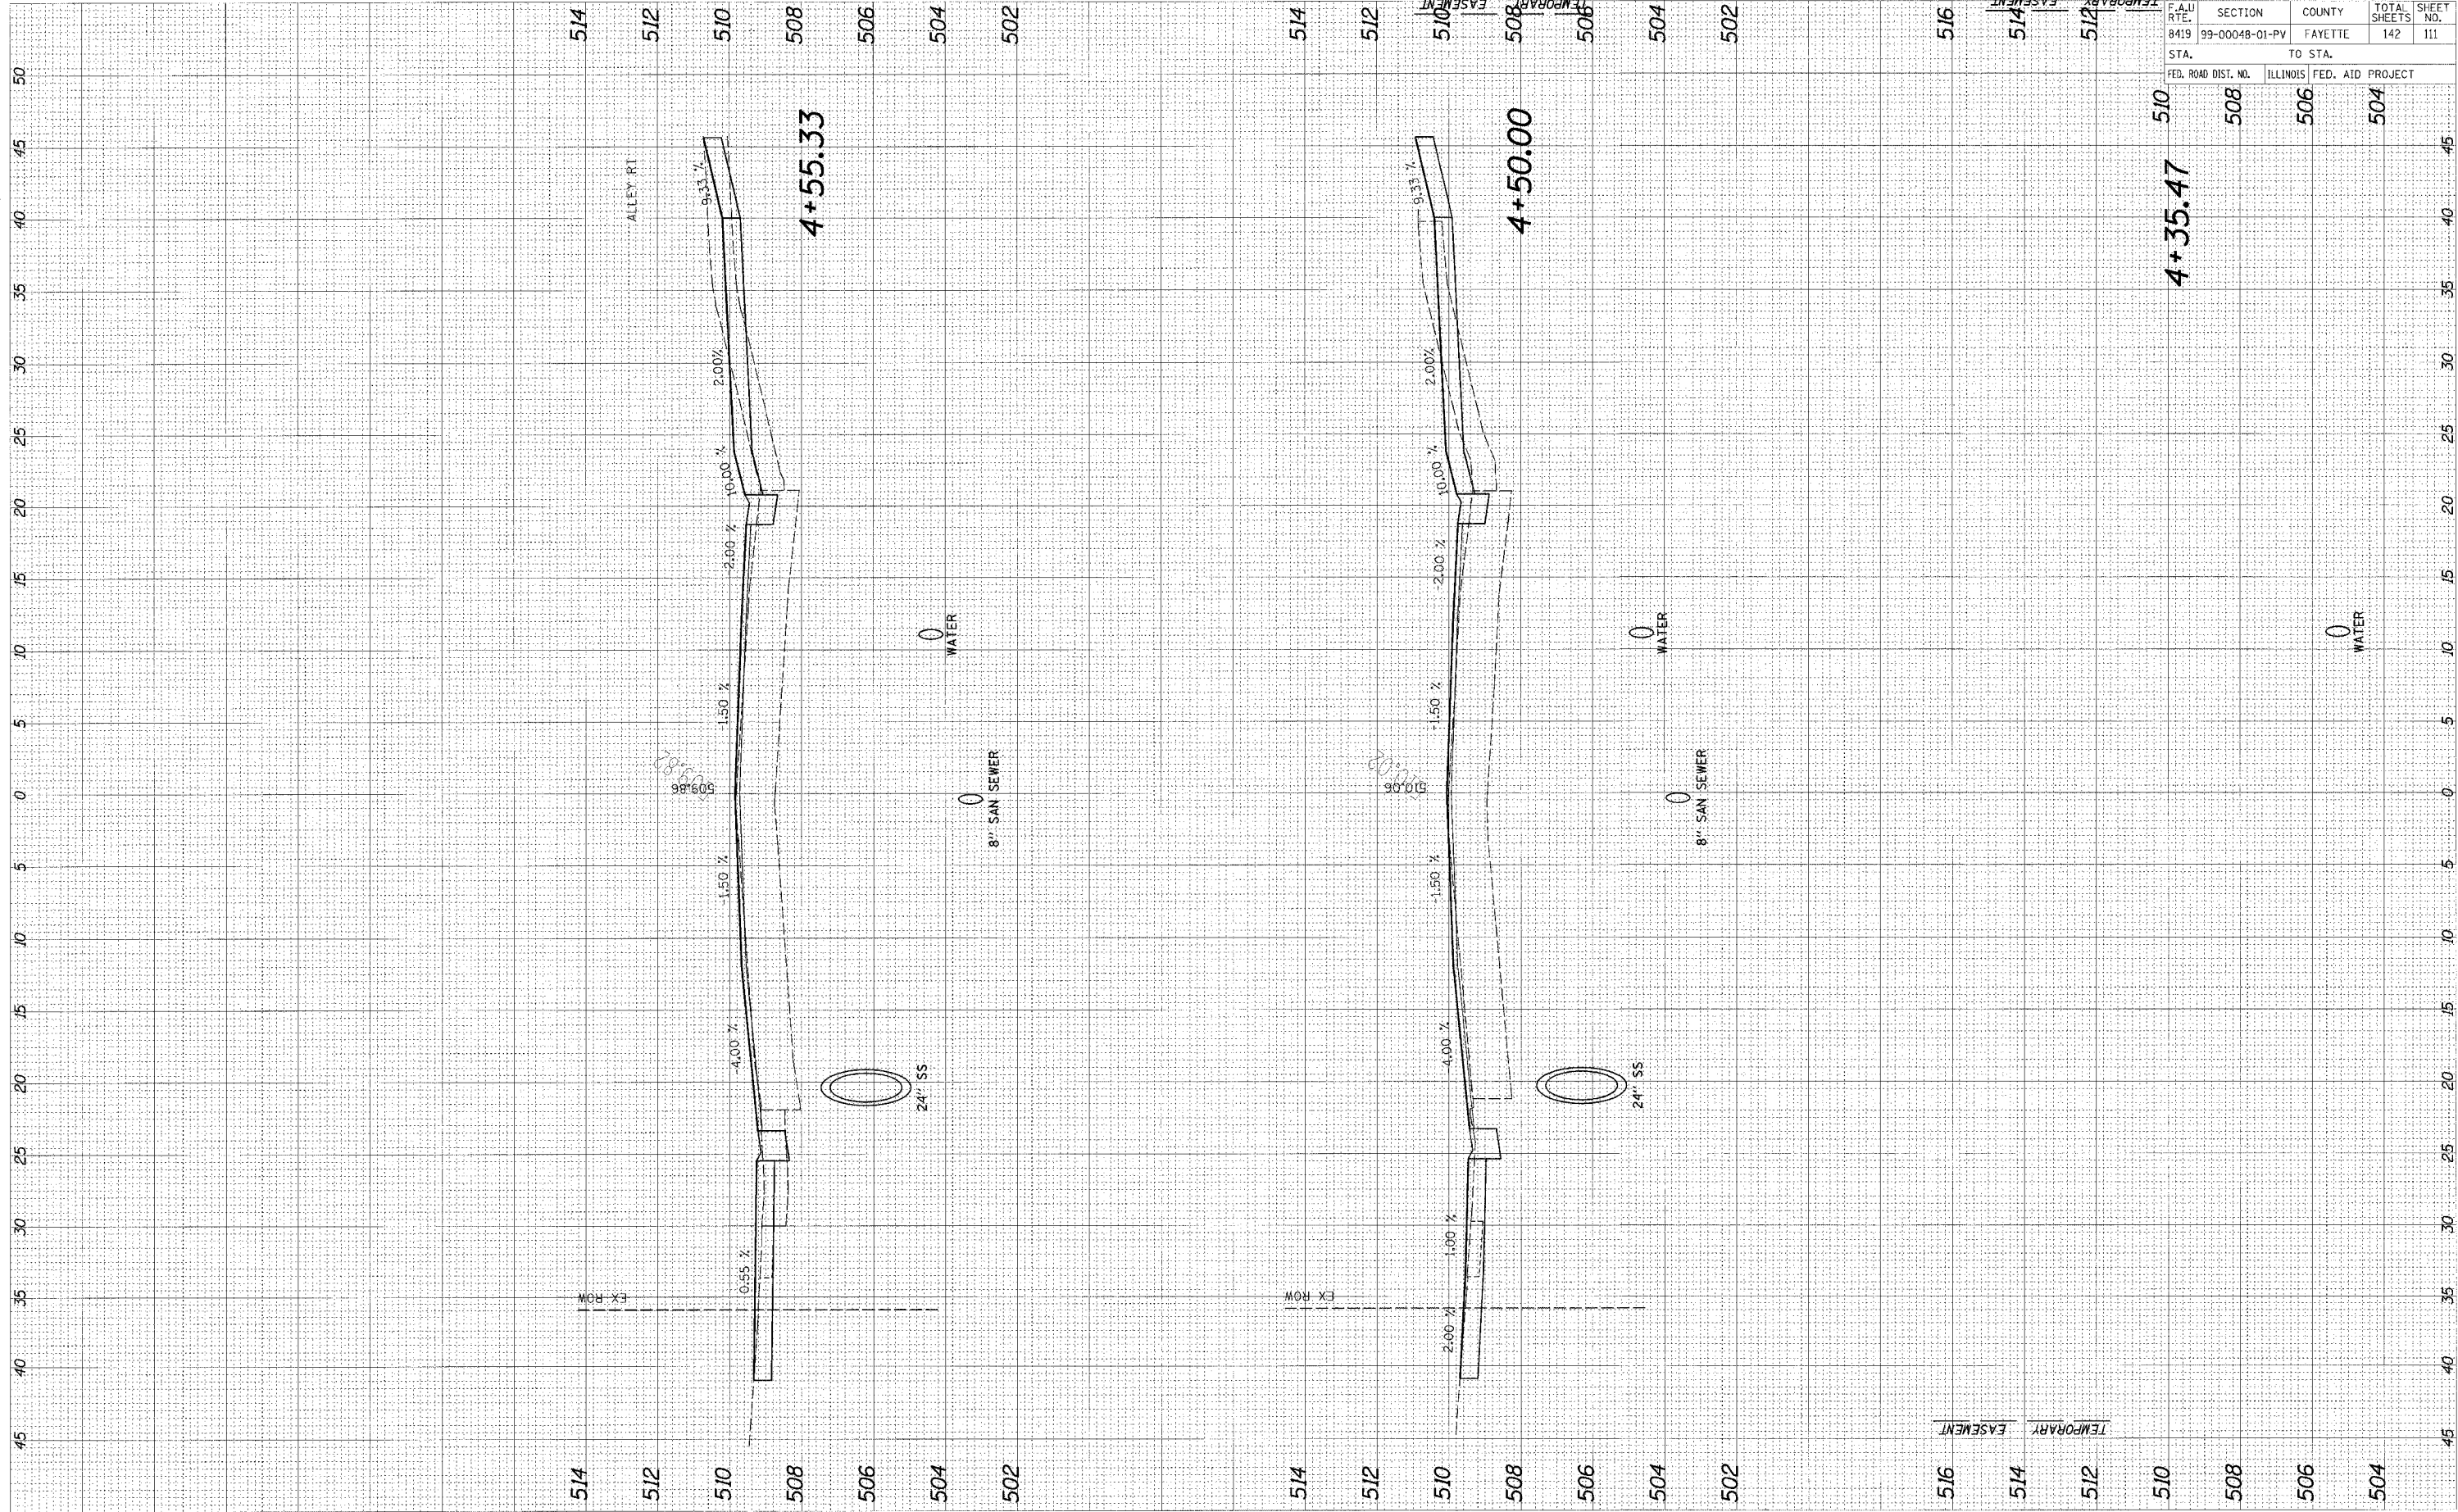

| | | | | |
|---------------------|----------------|----------|--------------|-----------|
| F.A.U. RTE. | SECTION | COUNTY | TOTAL SHEETS | SHEET NO. |
| 8419 | 99-00048-01-PV | FAYETTE | 142 | 111 |
| STA. | TO STA. | | | |
| | 508 | 506 | | 504 |
| FED. ROAD DIST. NO. | ILLINOIS | FED. AID | PROJECT | |