


CADD FILE: /4812/ks_061017hF.dgn
 PLOTTED: 01/23/2007

ORIGINAL SURVEY	DATE
NOTE BOOK	
AREAS	
AREAS CHECKED	

FINAL SURVEY	DATE
NOTE BOOK	
AREAS	
AREAS CHECKED	

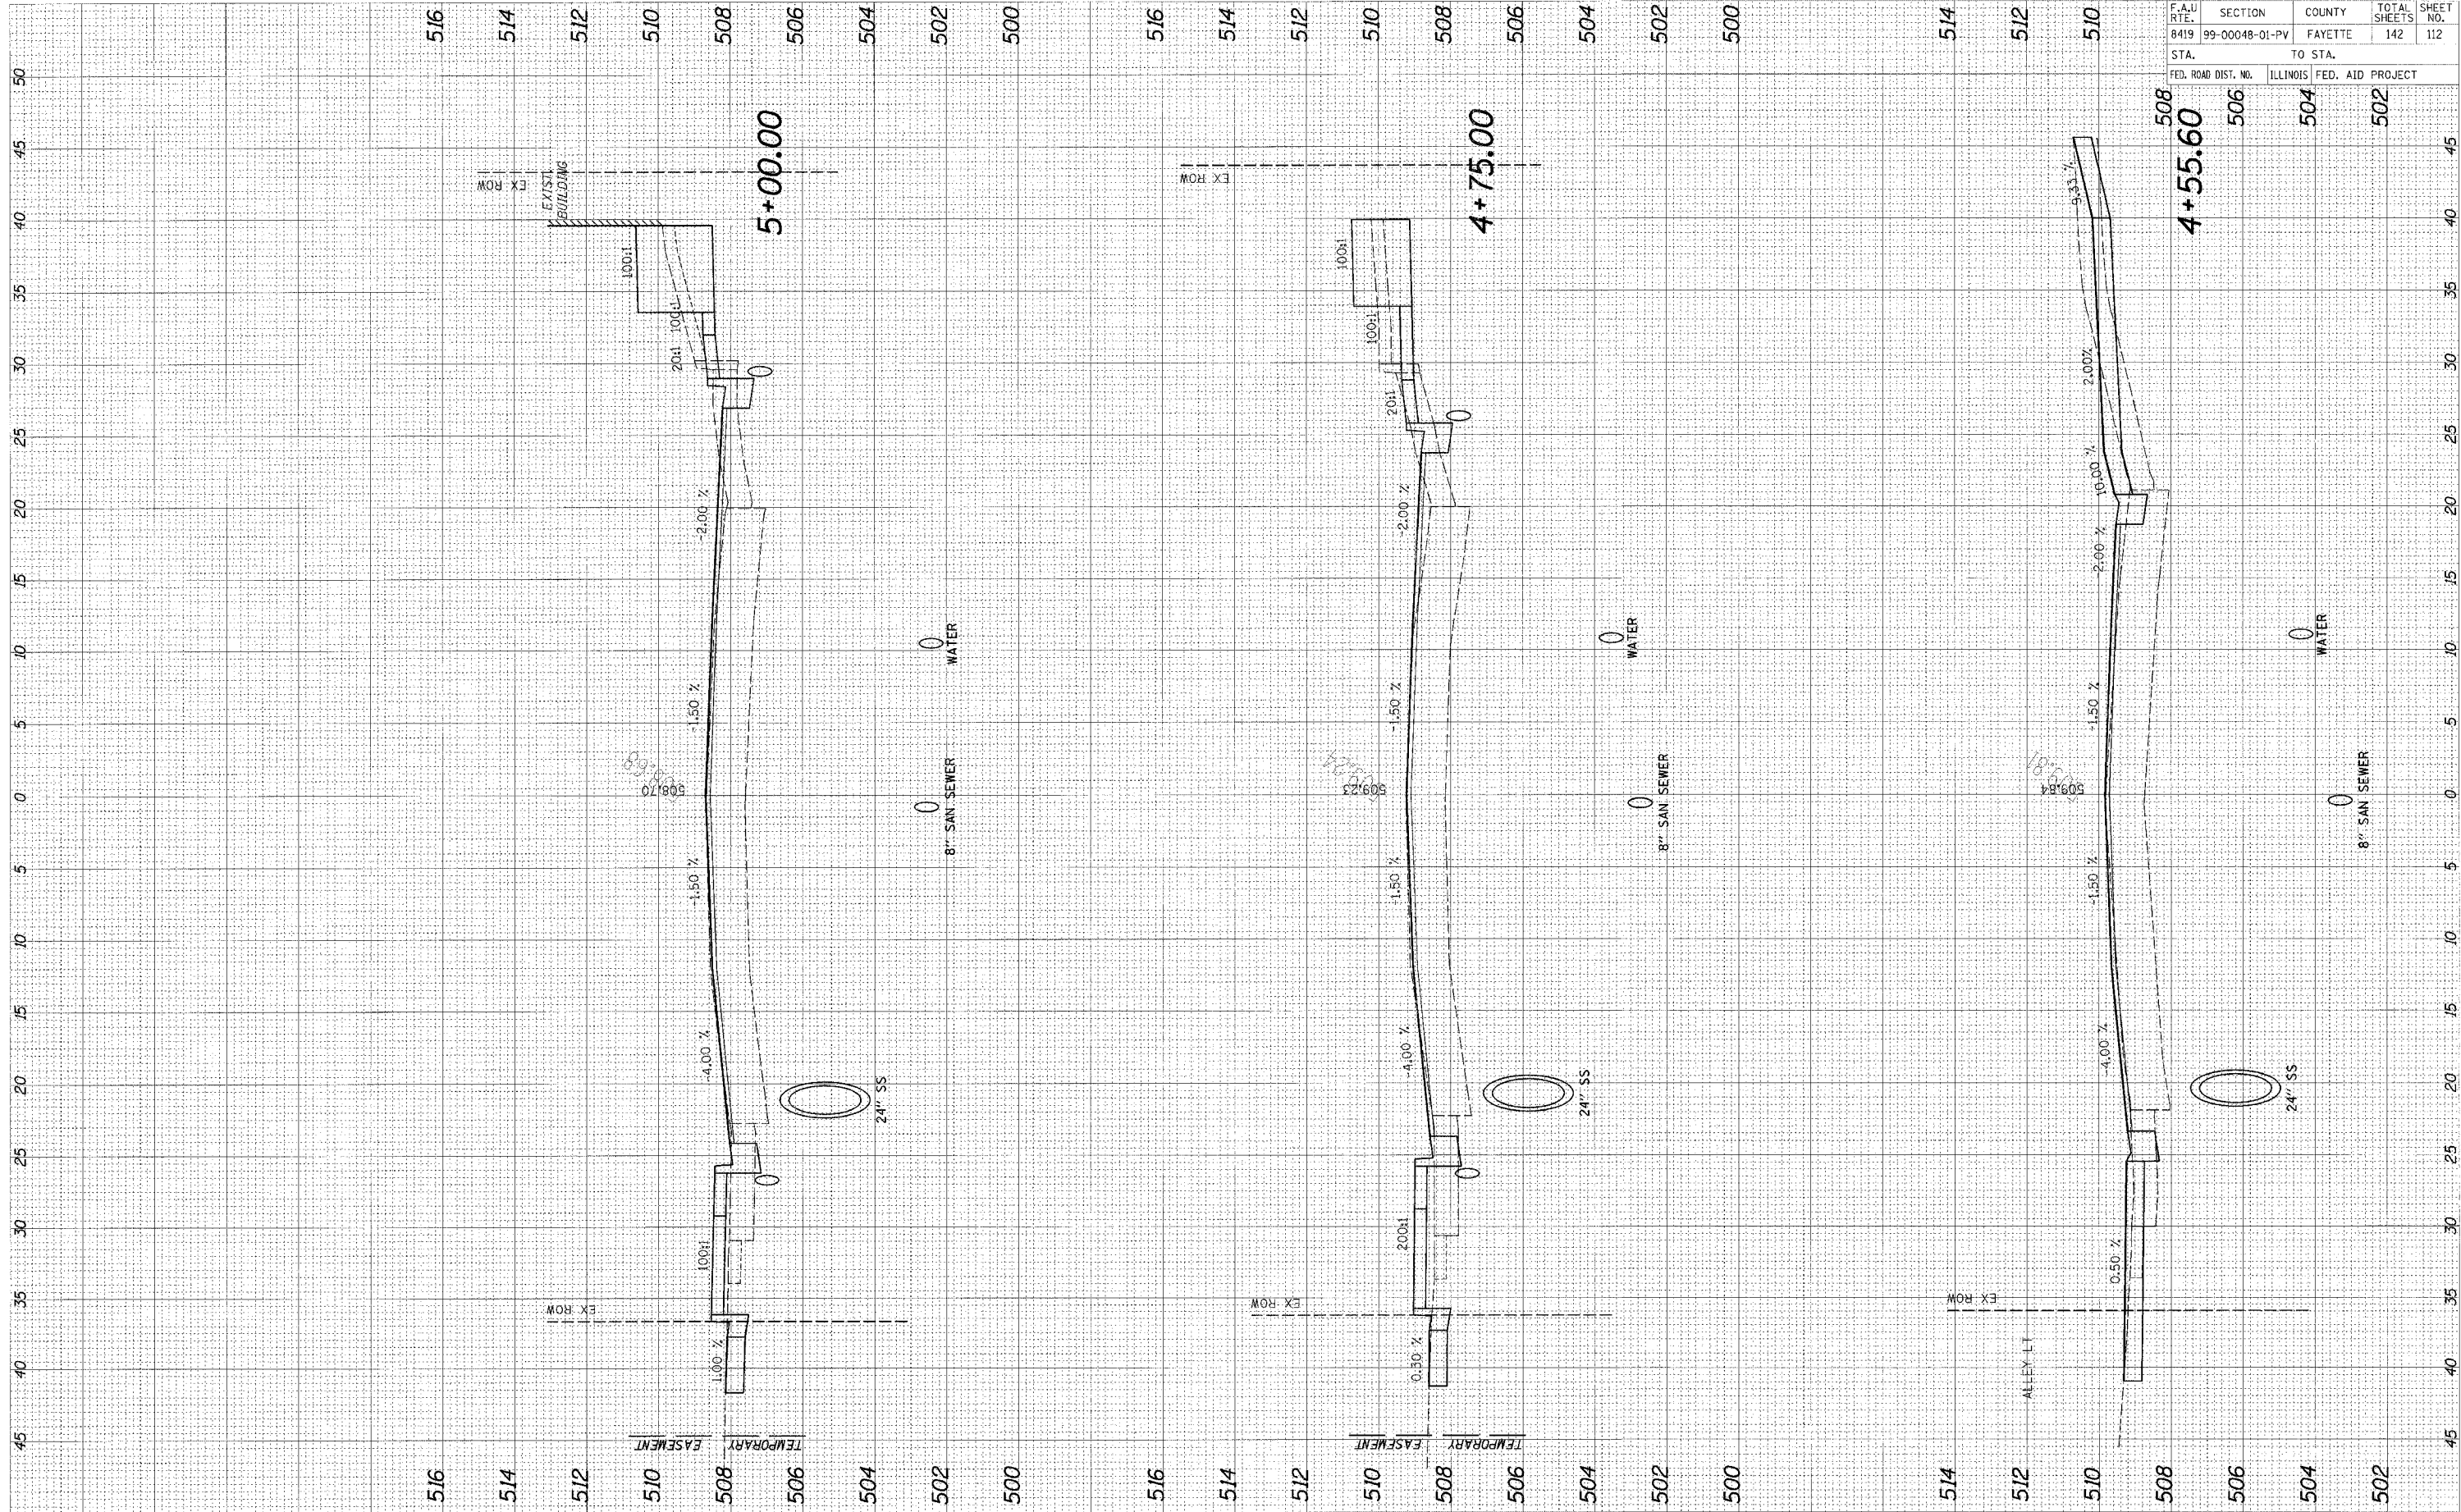

F.A.U. RTE.	SECTION	COUNTY	TOTAL SHEETS	SHEET NO.
8419	99-00048-01-PV	FAYETTE	142	112
STA.	TO STA.			
FED. ROAD DIST. NO.	ILLINOIS FED. AID PROJECT			

95500