


CADD FILE: /4812/ys-Goldwin-F.dgn
 PLOTTED: 01/23/2007

ORIGINAL SURVEY	DATE
SUPERVISED BY	BY
NOTE BOOK	
TEMP. PLATE	
AREAS CHECKED	
AREAS CHECKED	

FINAL SURVEY	DATE
SUPERVISED BY	BY
NOTE BOOK	
TEMP. PLATE	
AREAS CHECKED	
AREAS CHECKED	

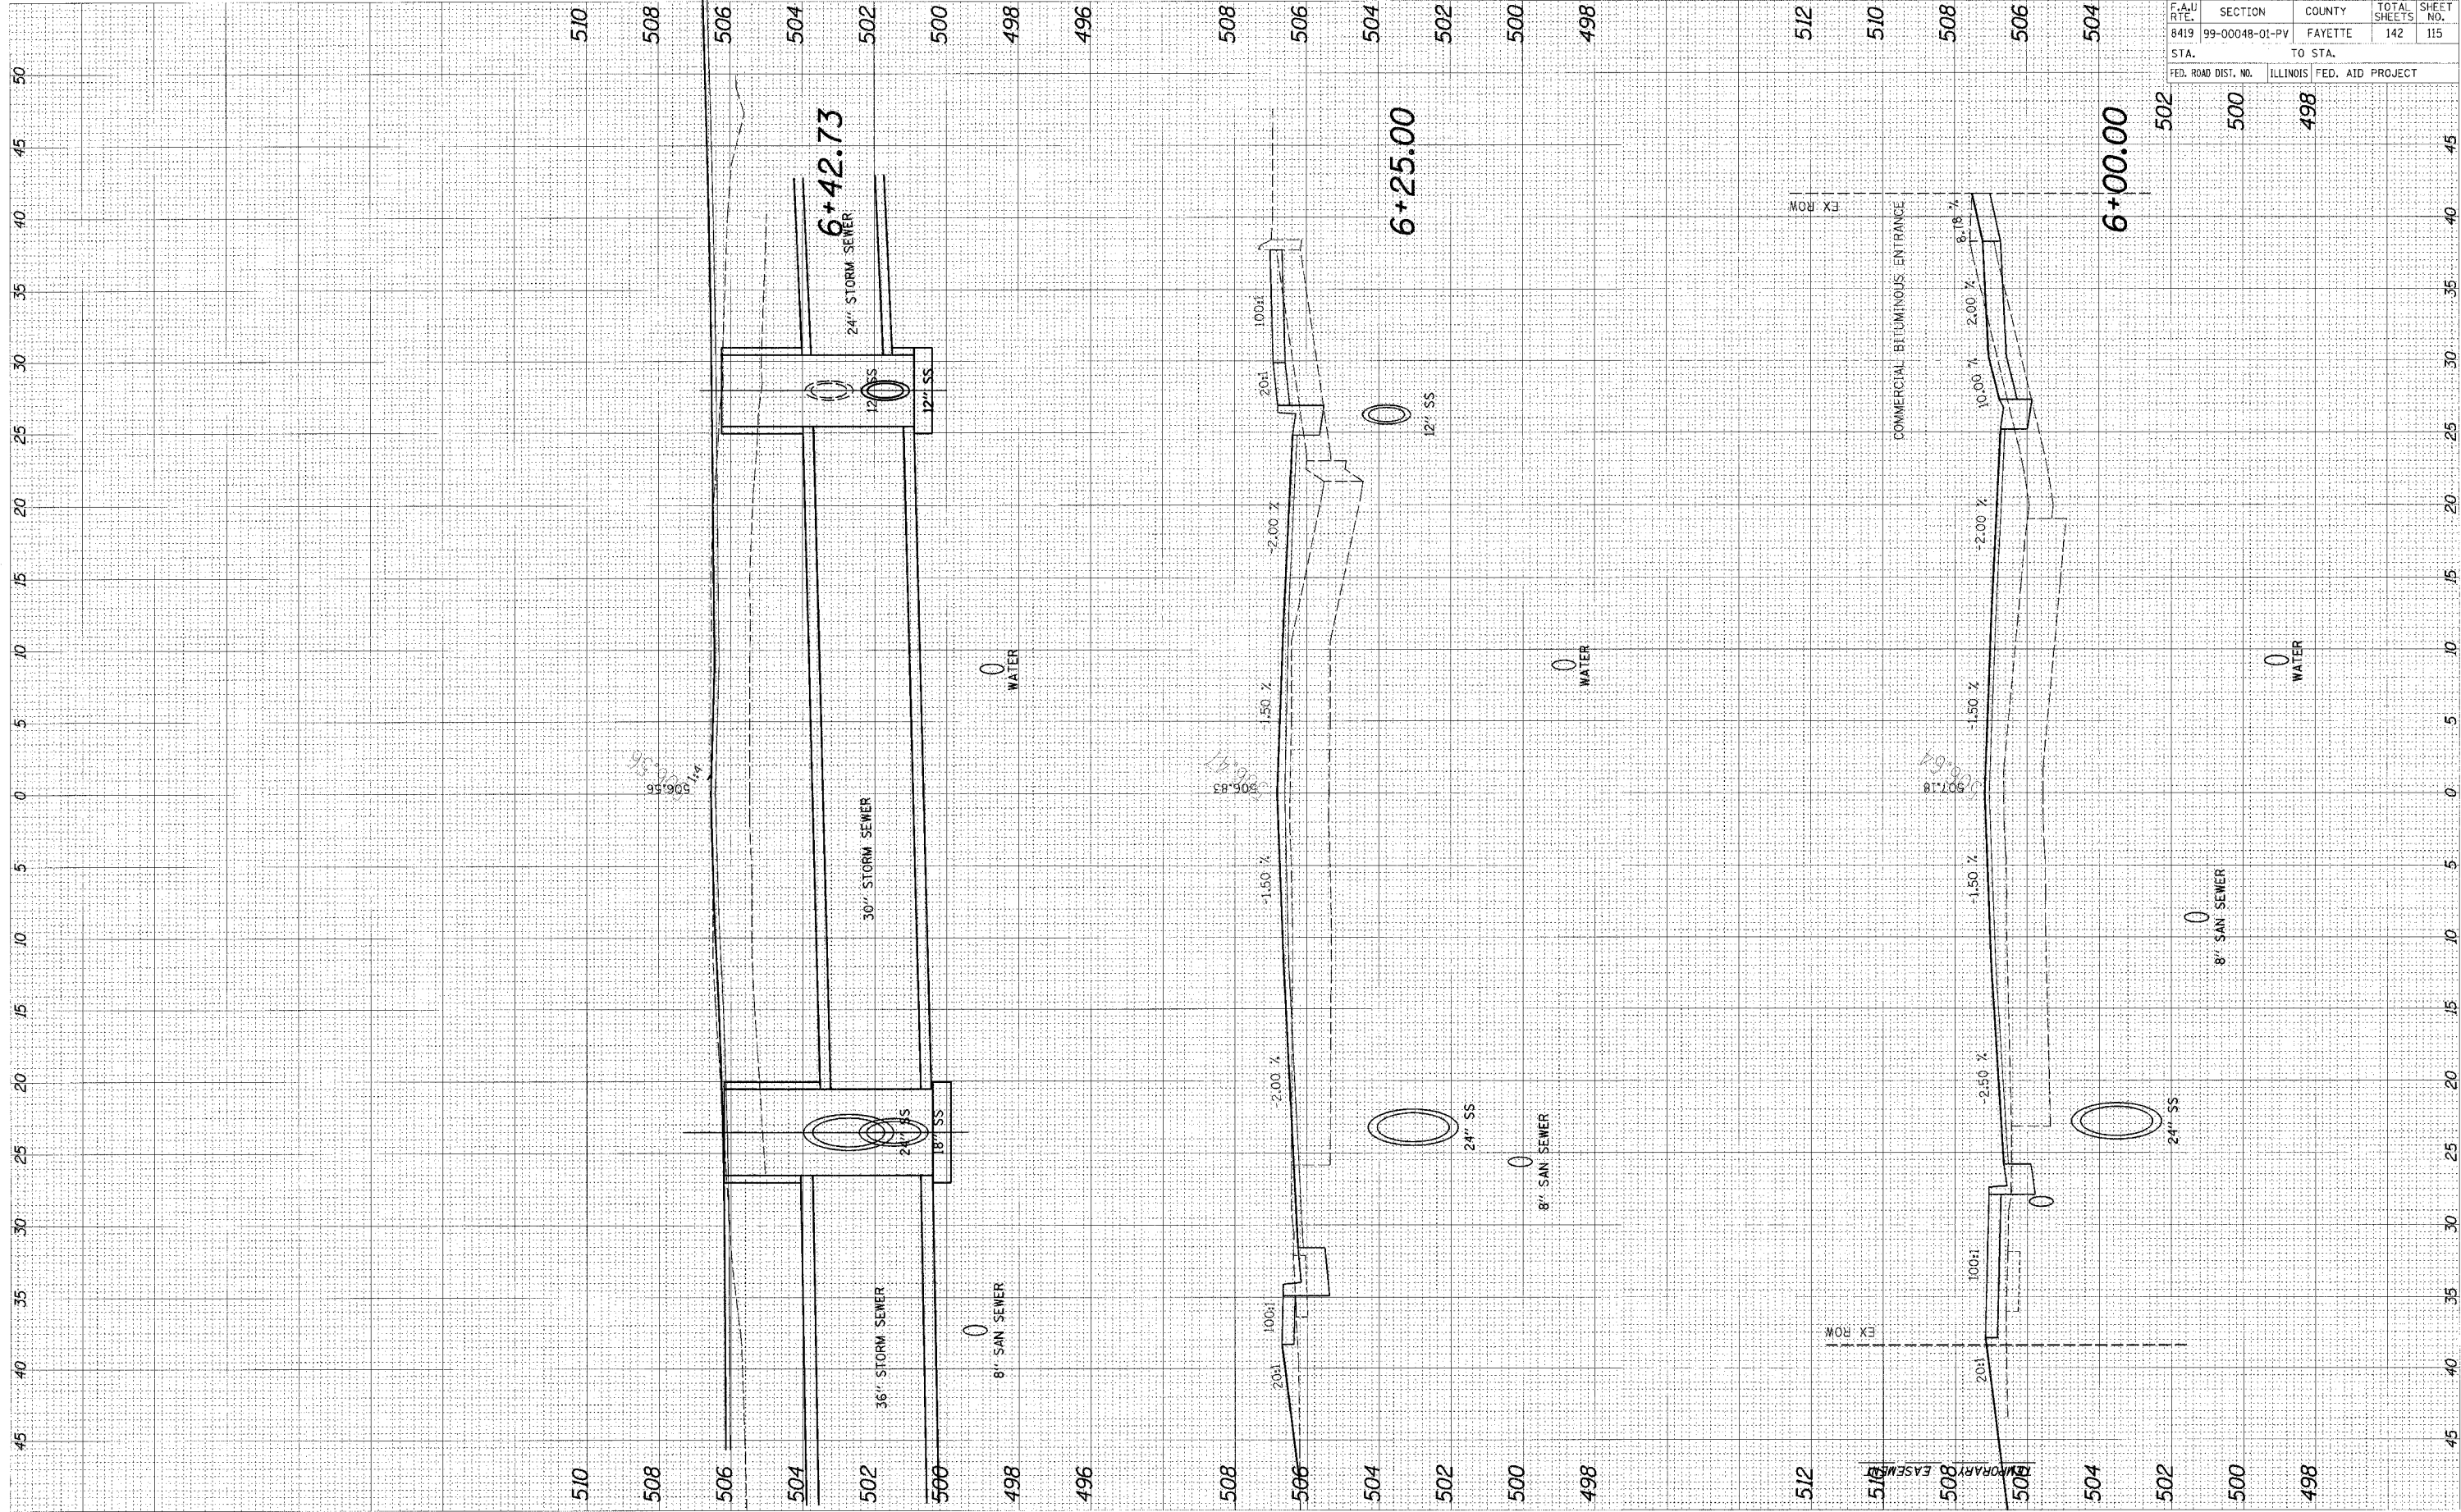

96570

F.A.U. RTE.	SECTION	COUNTY	TOTAL SHEETS	SHEET NO.
8419	99-00048-01-PV	FAYETTE	142	115
STA.		TO STA.		
FED. ROAD DIST. NO.		ILLINOIS	FED. AID PROJECT	
500		498		