


CADD FILE: /4812/ks_GoldshF.dgn
 PLOTTED: 01/23/2007

ORIGINAL SURVEY	DATE
NO. BOOK	TEMP. DATE
NO. SHEETS	AREAS CHECKED

FINAL SURVEY	DATE
NO. BOOK	TEMP. DATE
NO. SHEETS	AREAS CHECKED

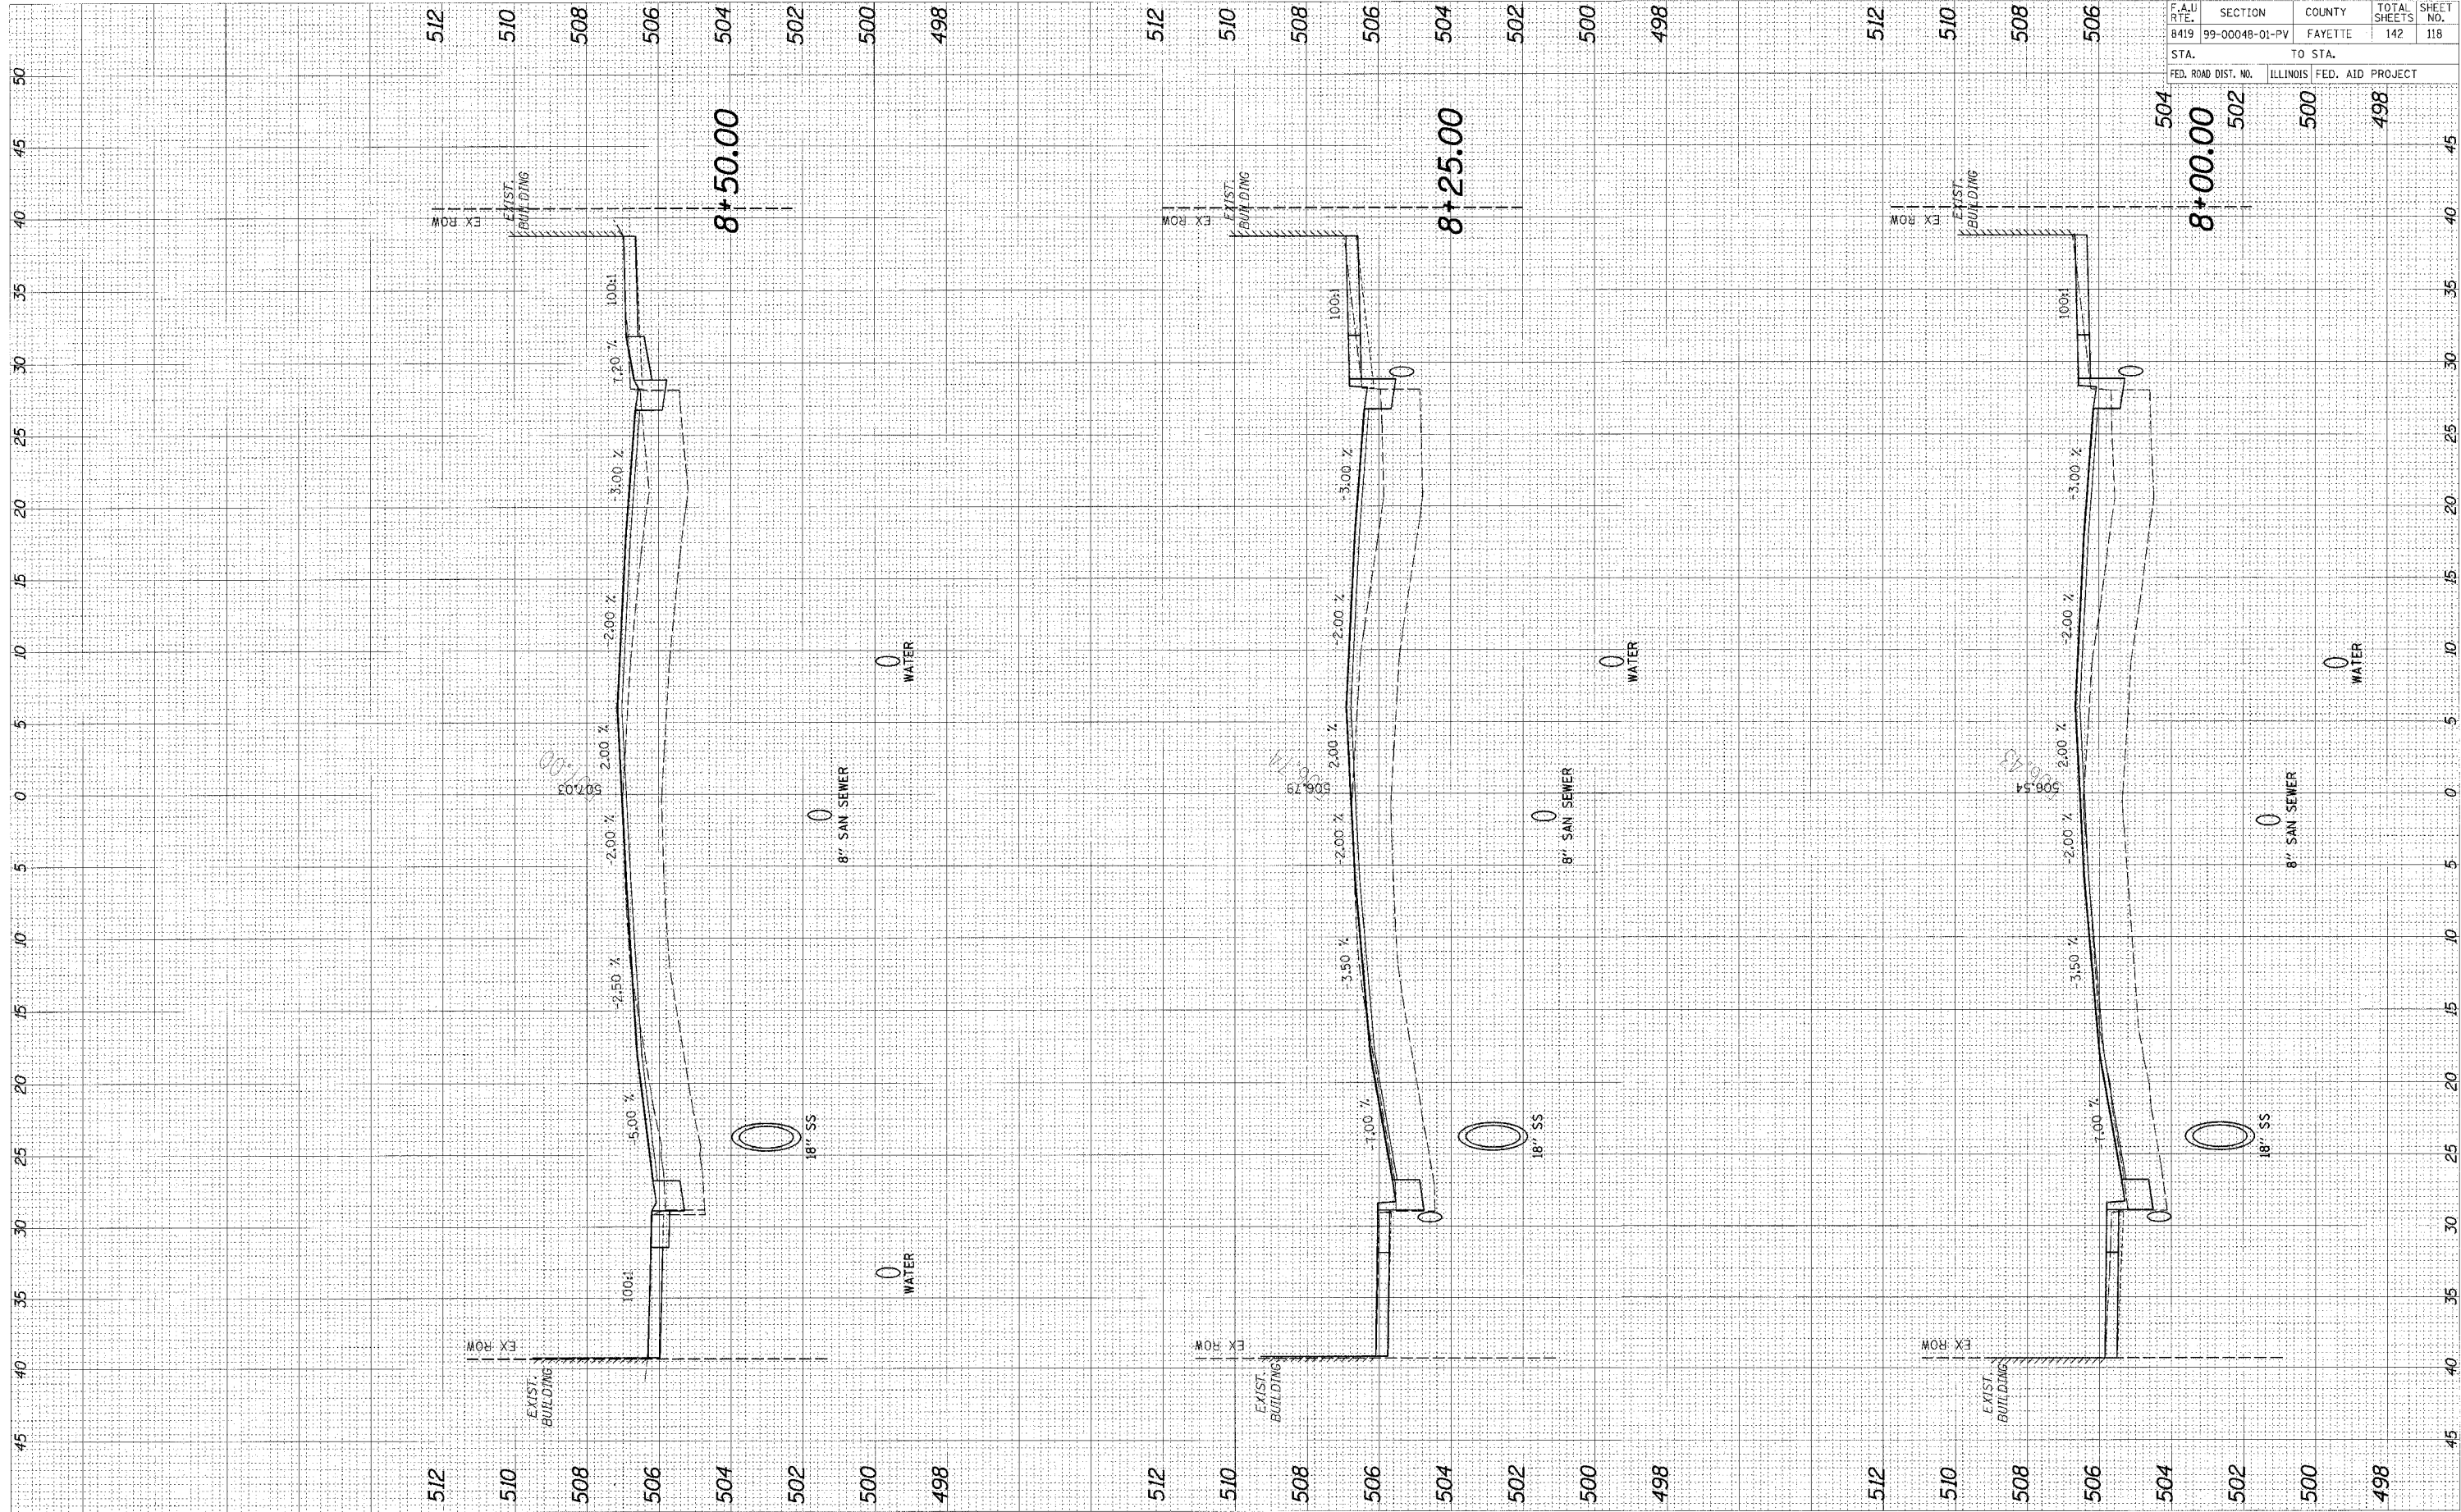

95500

F.A.U. RTE.	SECTION	COUNTY	TOTAL SHEETS	SHEET NO.
B419	99-00048-01-PV	FAYETTE	142	118
STA.	TO STA.			
FED. ROAD DIST. NO.	ILLINOIS FED. AID PROJECT			