


CADD FILE: /4812/as_dolohrF.dgn
 PLOTTED: 01/23/2007

ORIGINAL SURVEY
 NOTE BOOK
 DATE

ORIGINAL SURVEY
 NOTE BOOK
 DATE

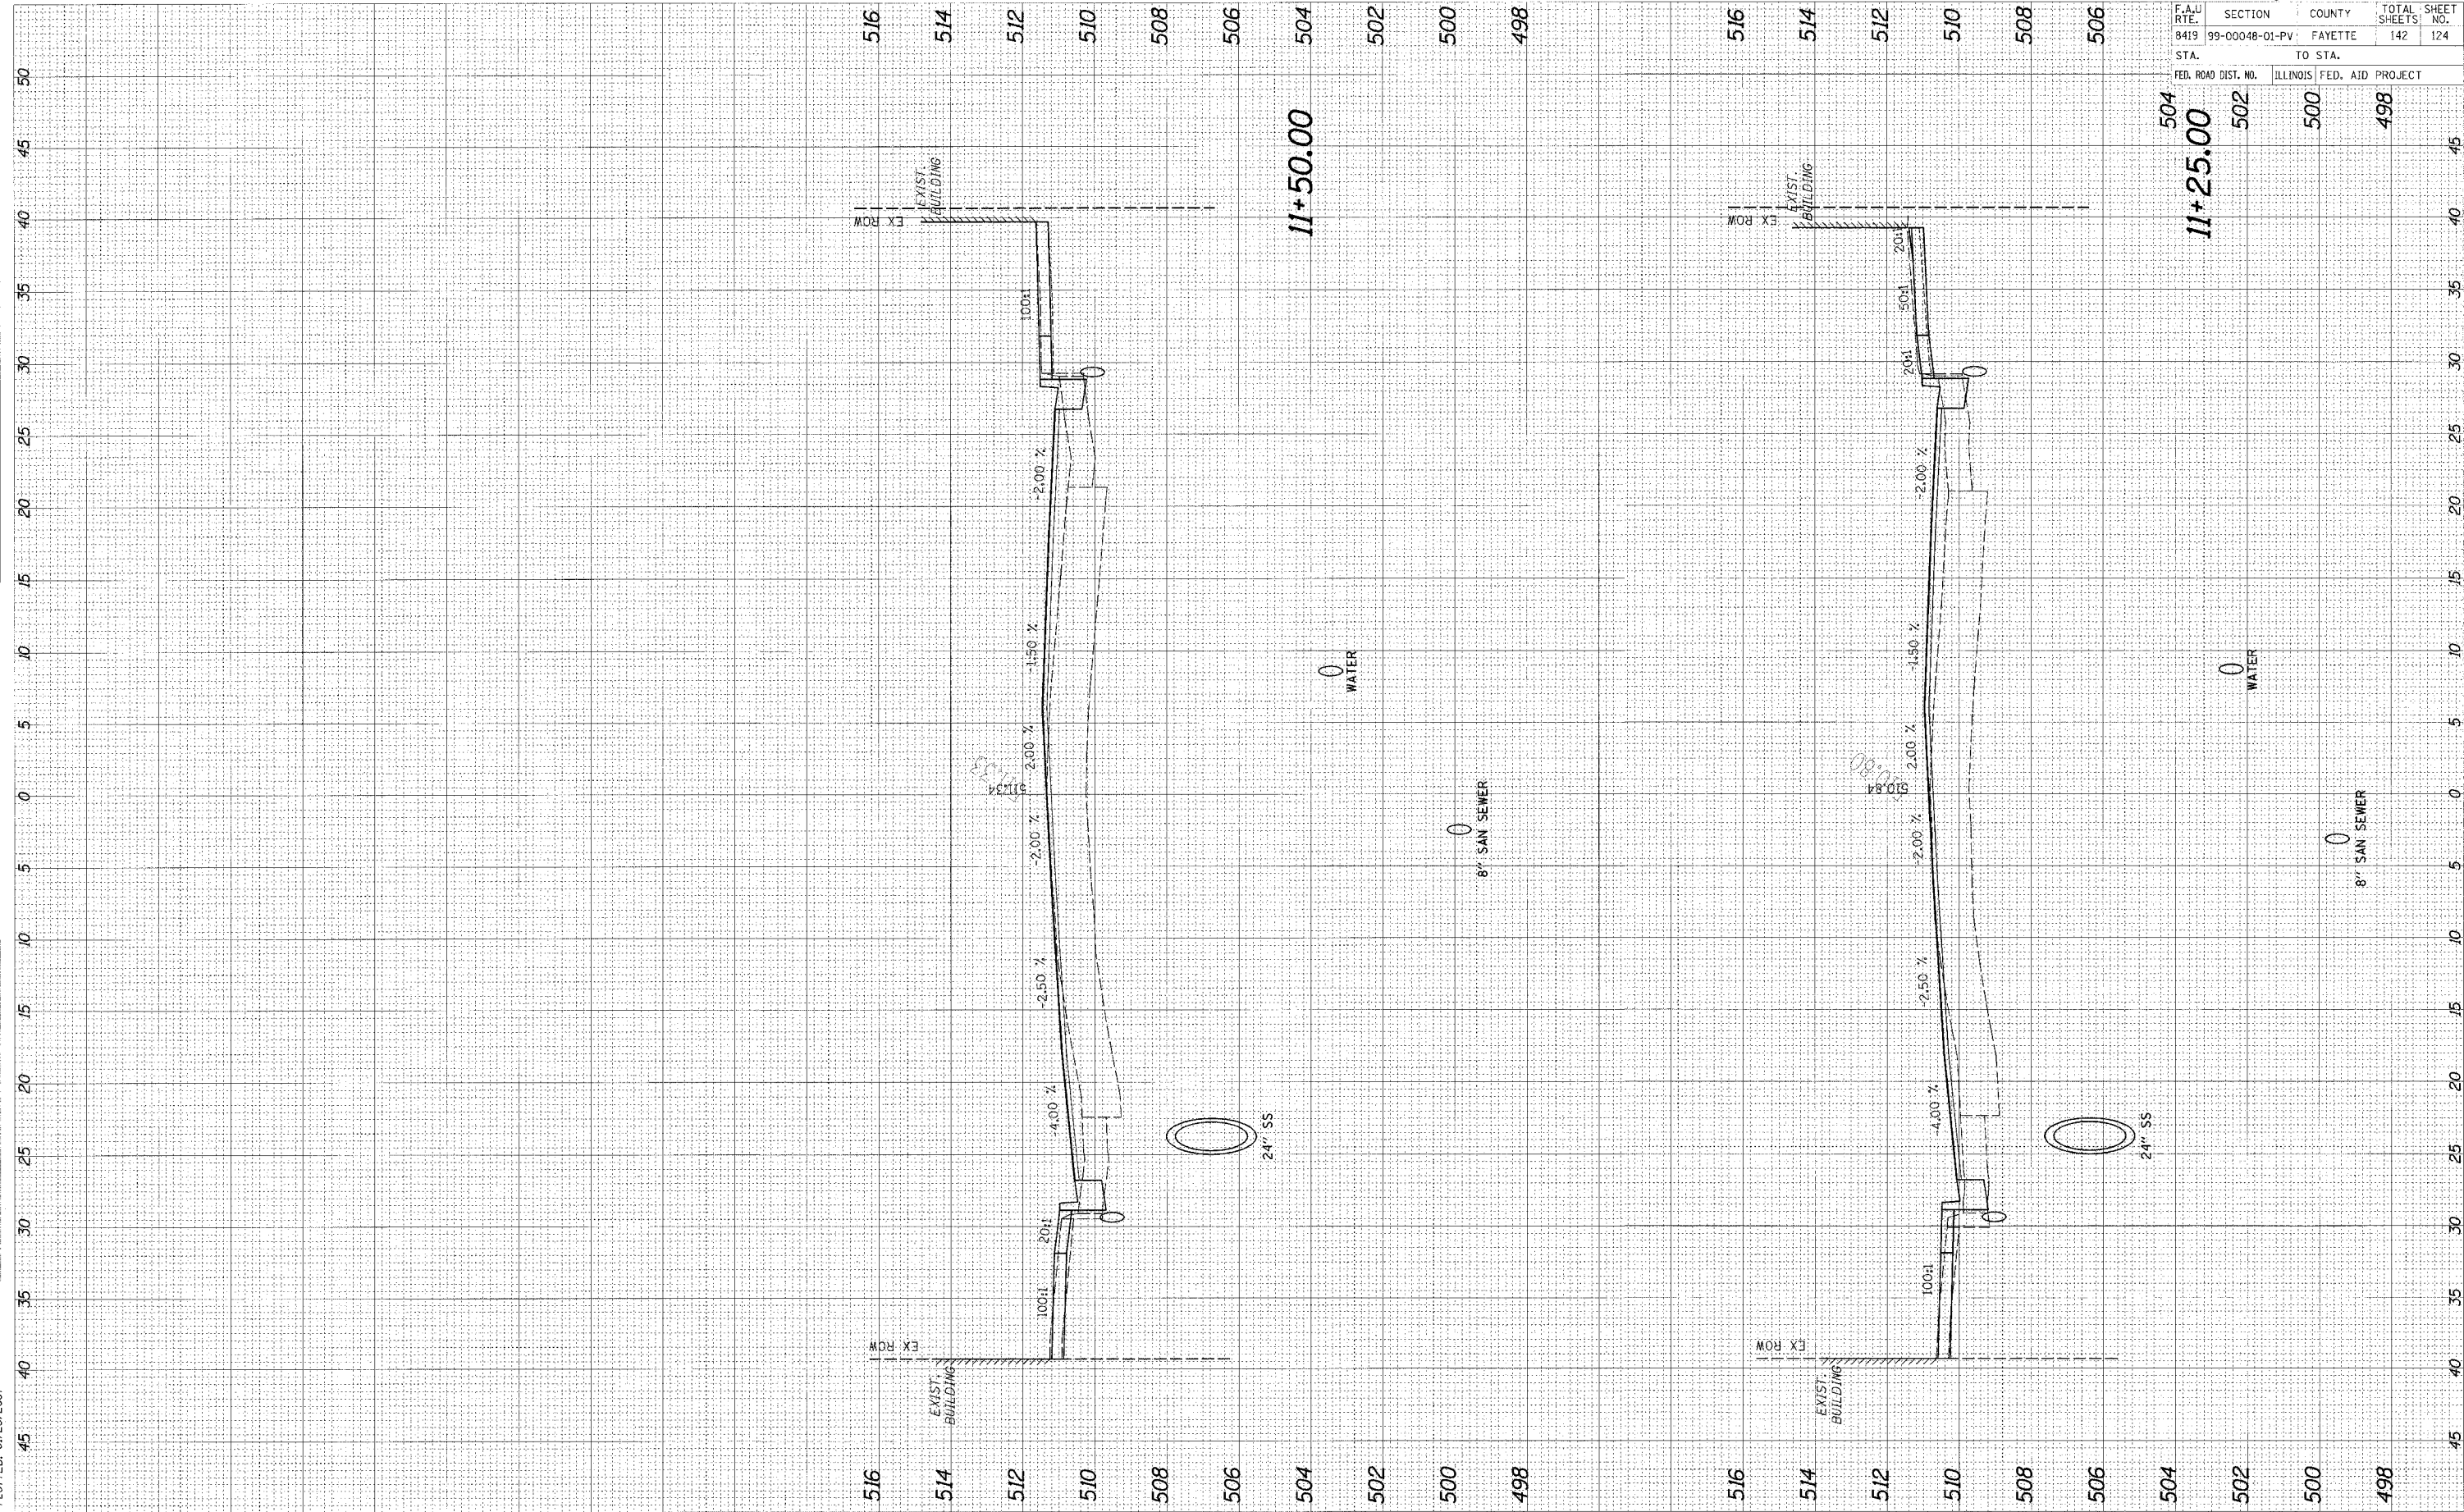

95500

F.A.U. RTE.	SECTION	COUNTY	TOTAL SHEETS	SHEET NO.
8419	99-00048-01-PV	FAYETTE	142	124
STA.		TO STA.		
FED. ROAD DIST. NO.		ILLINOIS FED. AID PROJECT		
504	502	500	498	