


ORIGINAL SURVEY	DATE
SURVEY	
NOTE BOOK	
TEMPLATE	
AREAS	
CHECKED	

FINAL SURVEY	DATE
SURVEY	
NOTE BOOK	
TEMPLATE	
AREAS	
CHECKED	

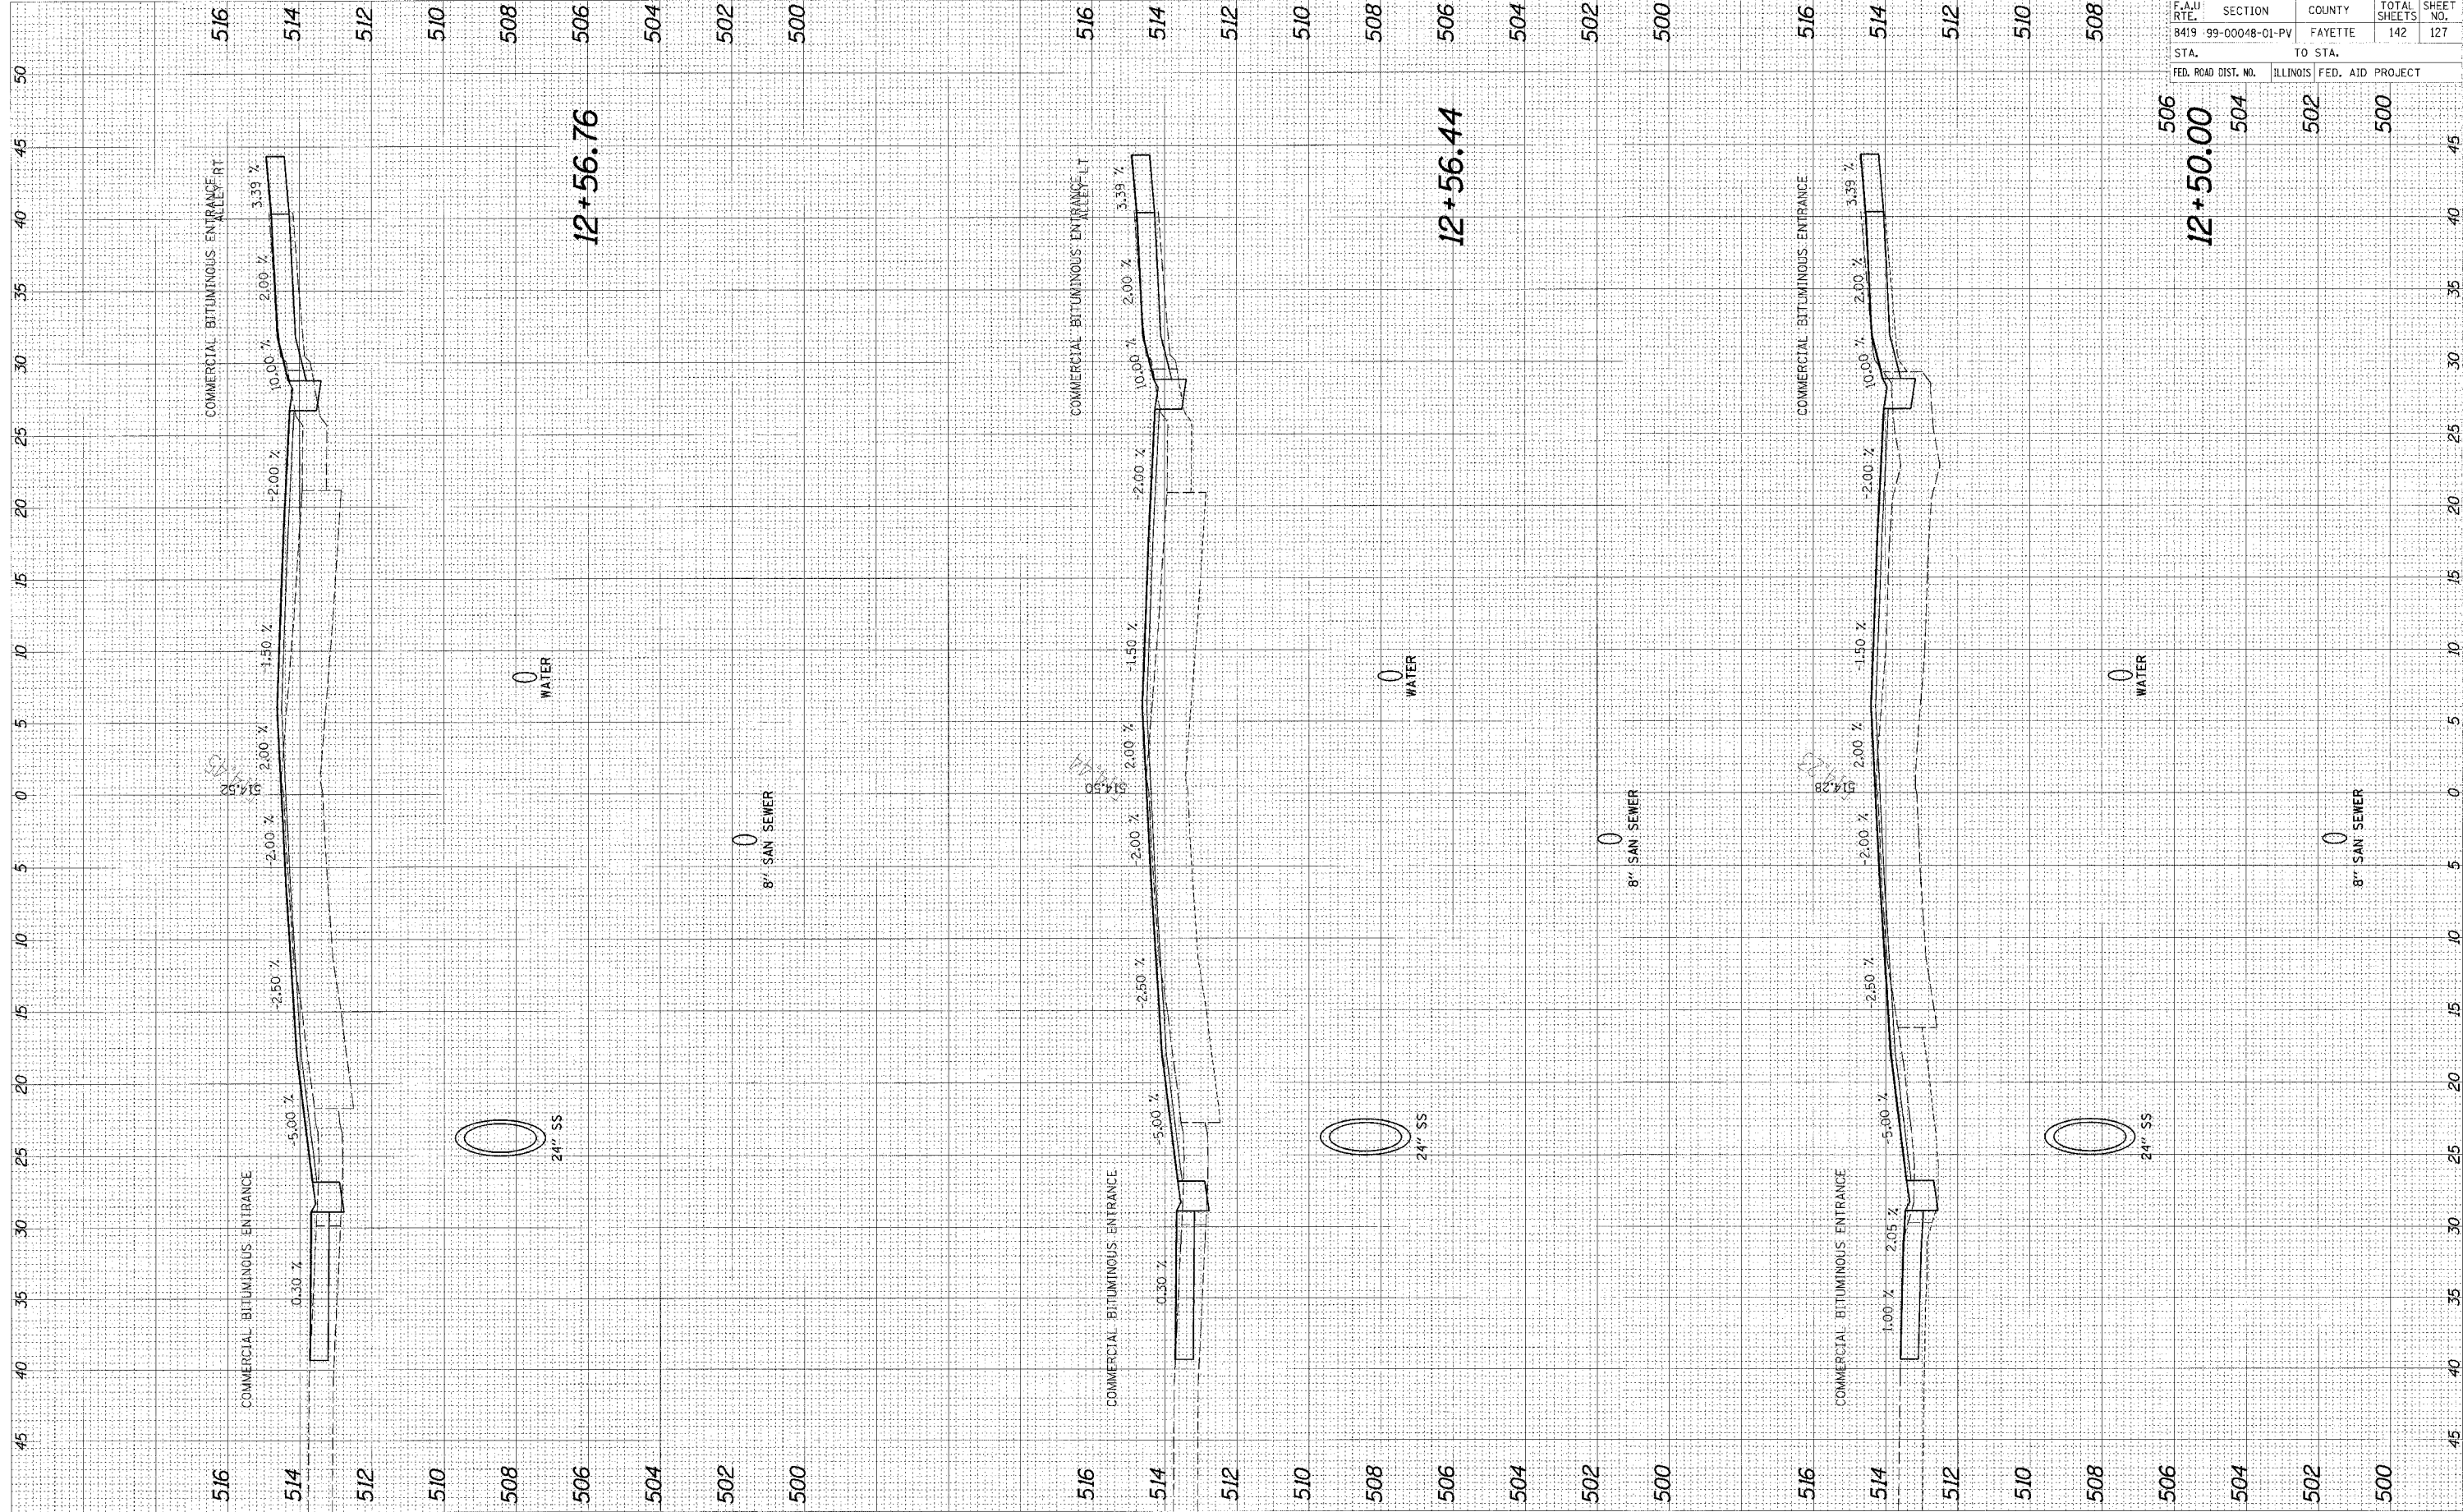

95500

F.A.U. RTE.	SECTION	COUNTY	TOTAL SHEETS	SHEET NO.
8419	99-00048-01-PV	FAYETTE	142	127
STA.		TO STA.		
FED. ROAD DIST. NO.		ILLINOIS	FED. AID	PROJECT

506	504	502	500
12+50.00			