


CADD FILE: 148121vs.G04dInf.dgn
 PLOTTED: 01/23/2007

ORIGINAL SURVEY	DATE
SURVEYED	BY
NOTE BOOK	
TEMP. DATE	
AREAS	
CHECKED	

FINAL SURVEY	DATE
SURVEYED	BY
NOTE BOOK	
TEMP. DATE	
AREAS	
CHECKED	

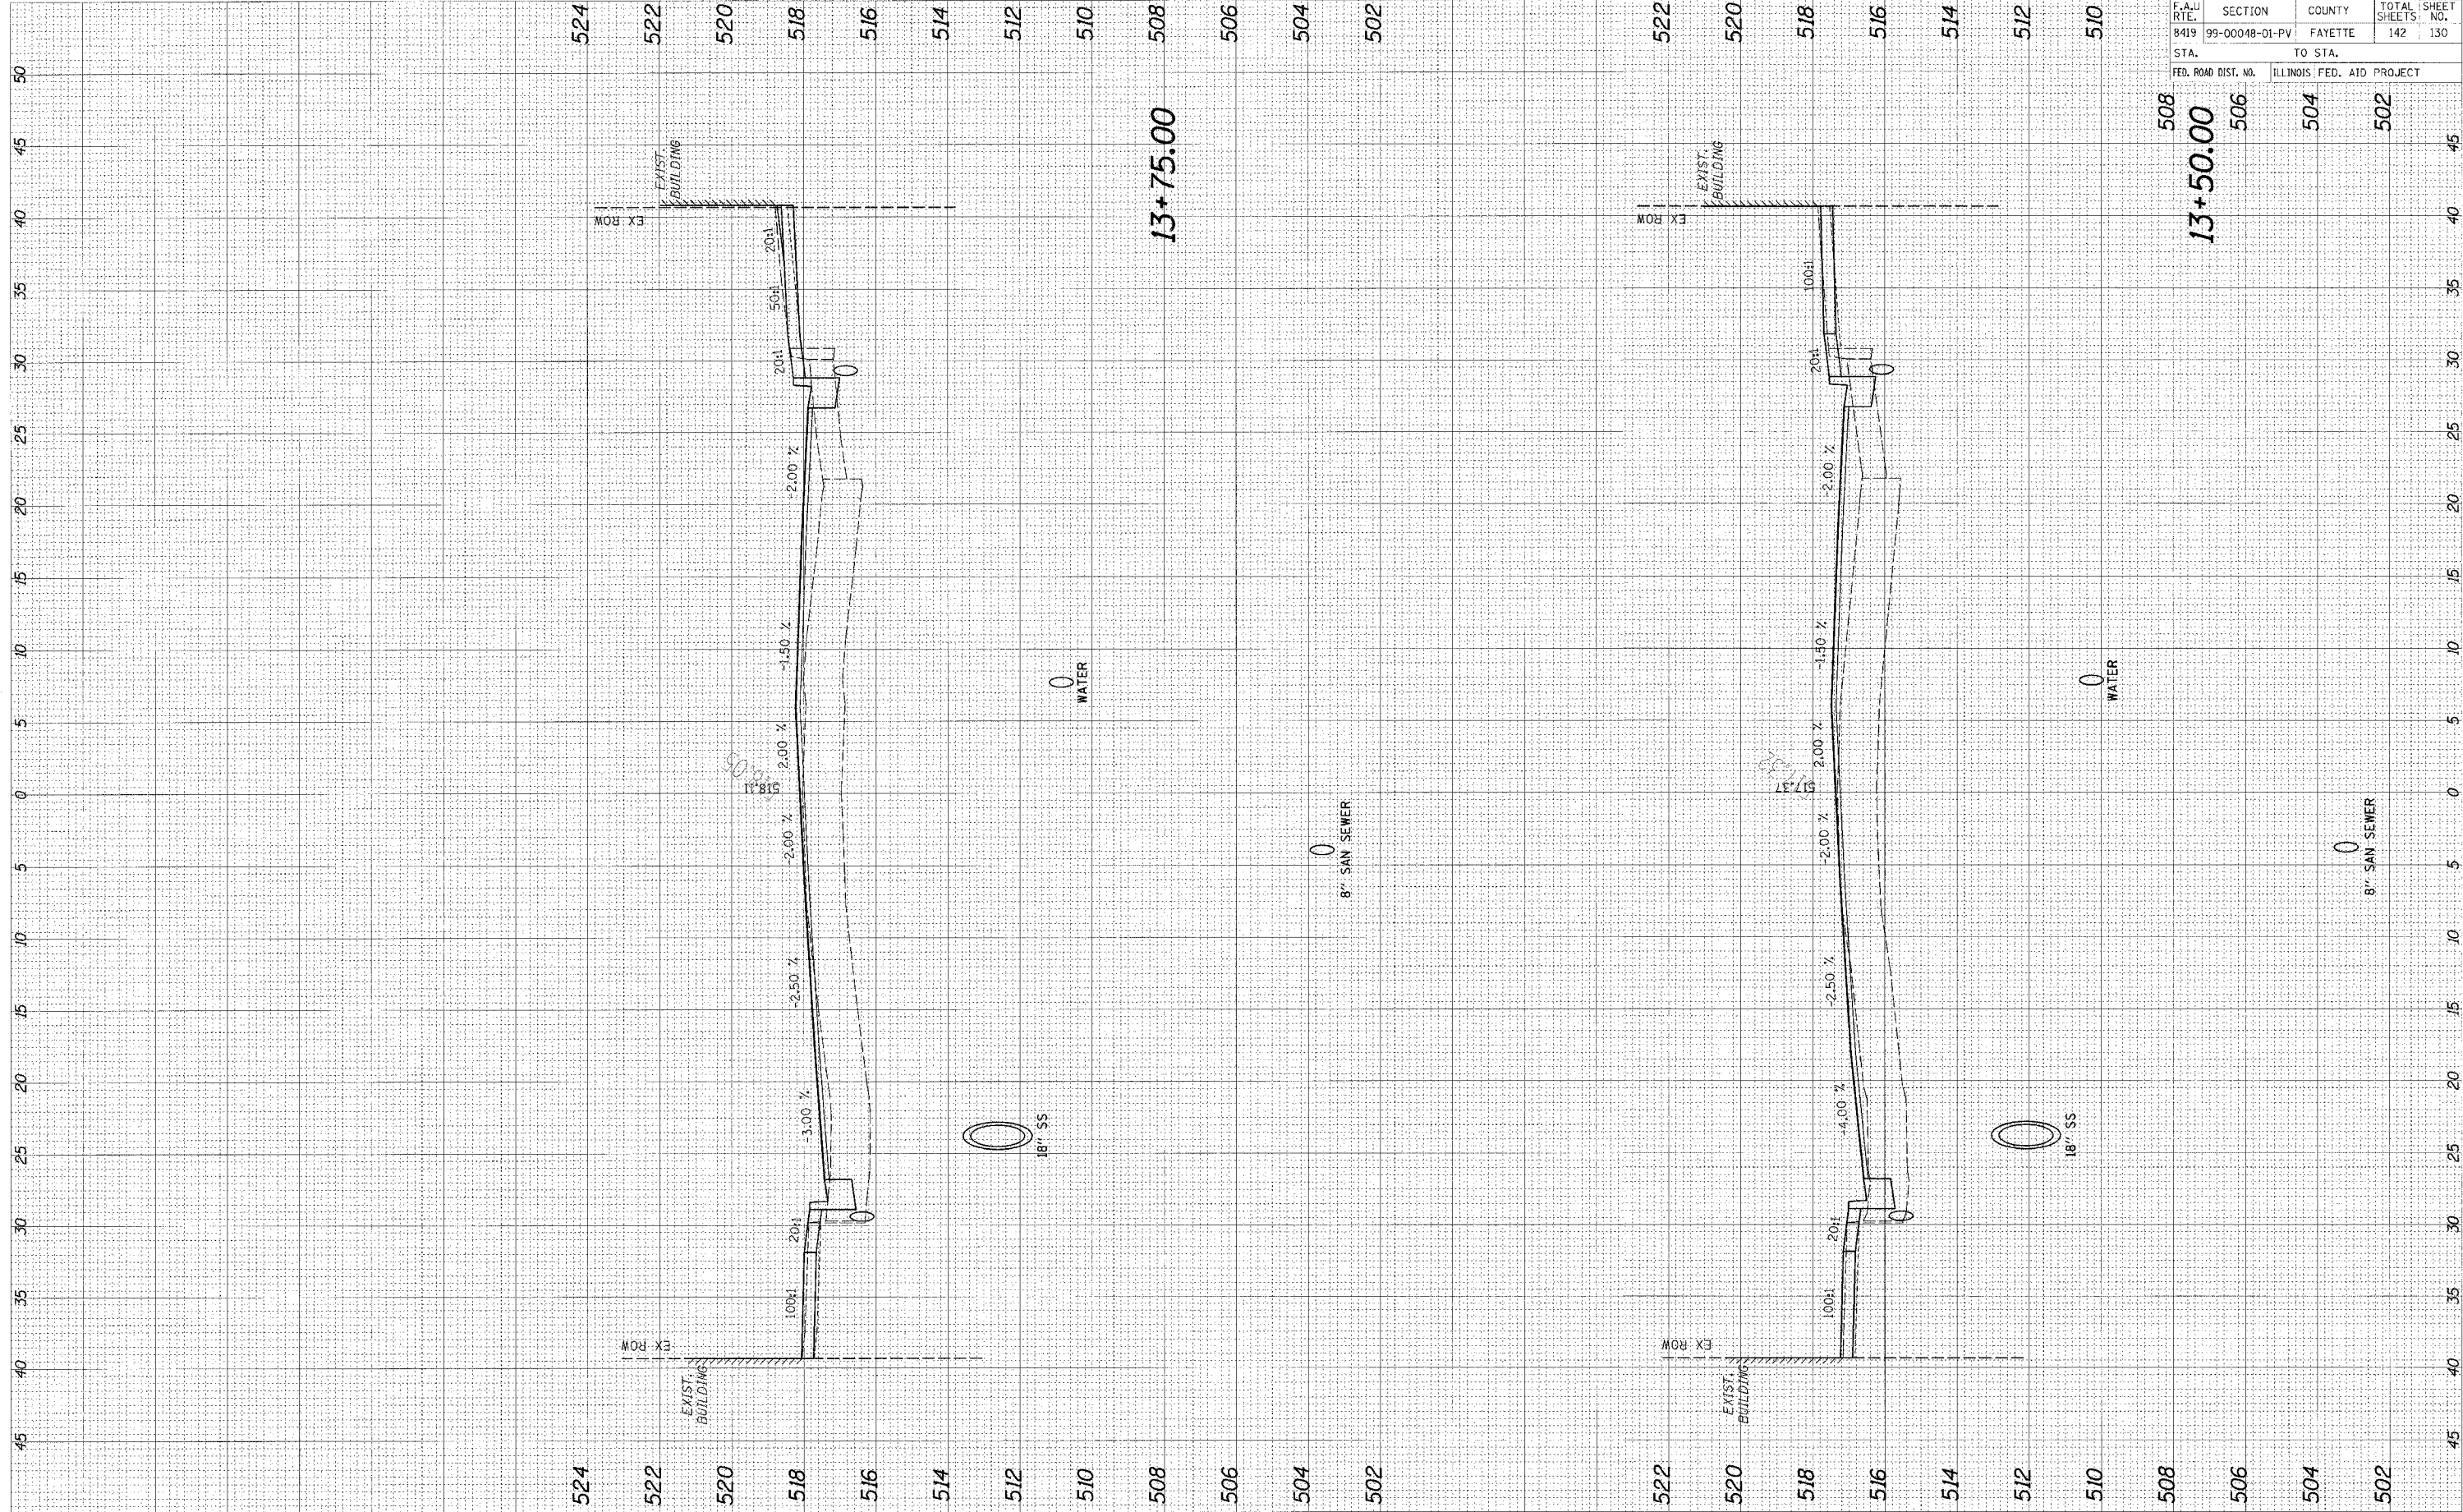

95500

F.A. RTE.	SECTION	COUNTY	TOTAL SHEETS	SHEET NO.
8419	99-00048-01-PV	FAYETTE	142	130
STA.	TO STA.			
	ILLINOIS FED. AID PROJECT			

508	506	504	502
-----	-----	-----	-----