


CADD FILE: /4012/rs/040121F.dgn
 PLOTTED: 01/23/2007

ORIGINAL SURVEY	BY	DATE
NOTE BOOK	TEMPLATE	
AREAS CHECKED		

FINAL SURVEY	BY	DATE
NOTE BOOK	TEMPLATE	
AREAS CHECKED		

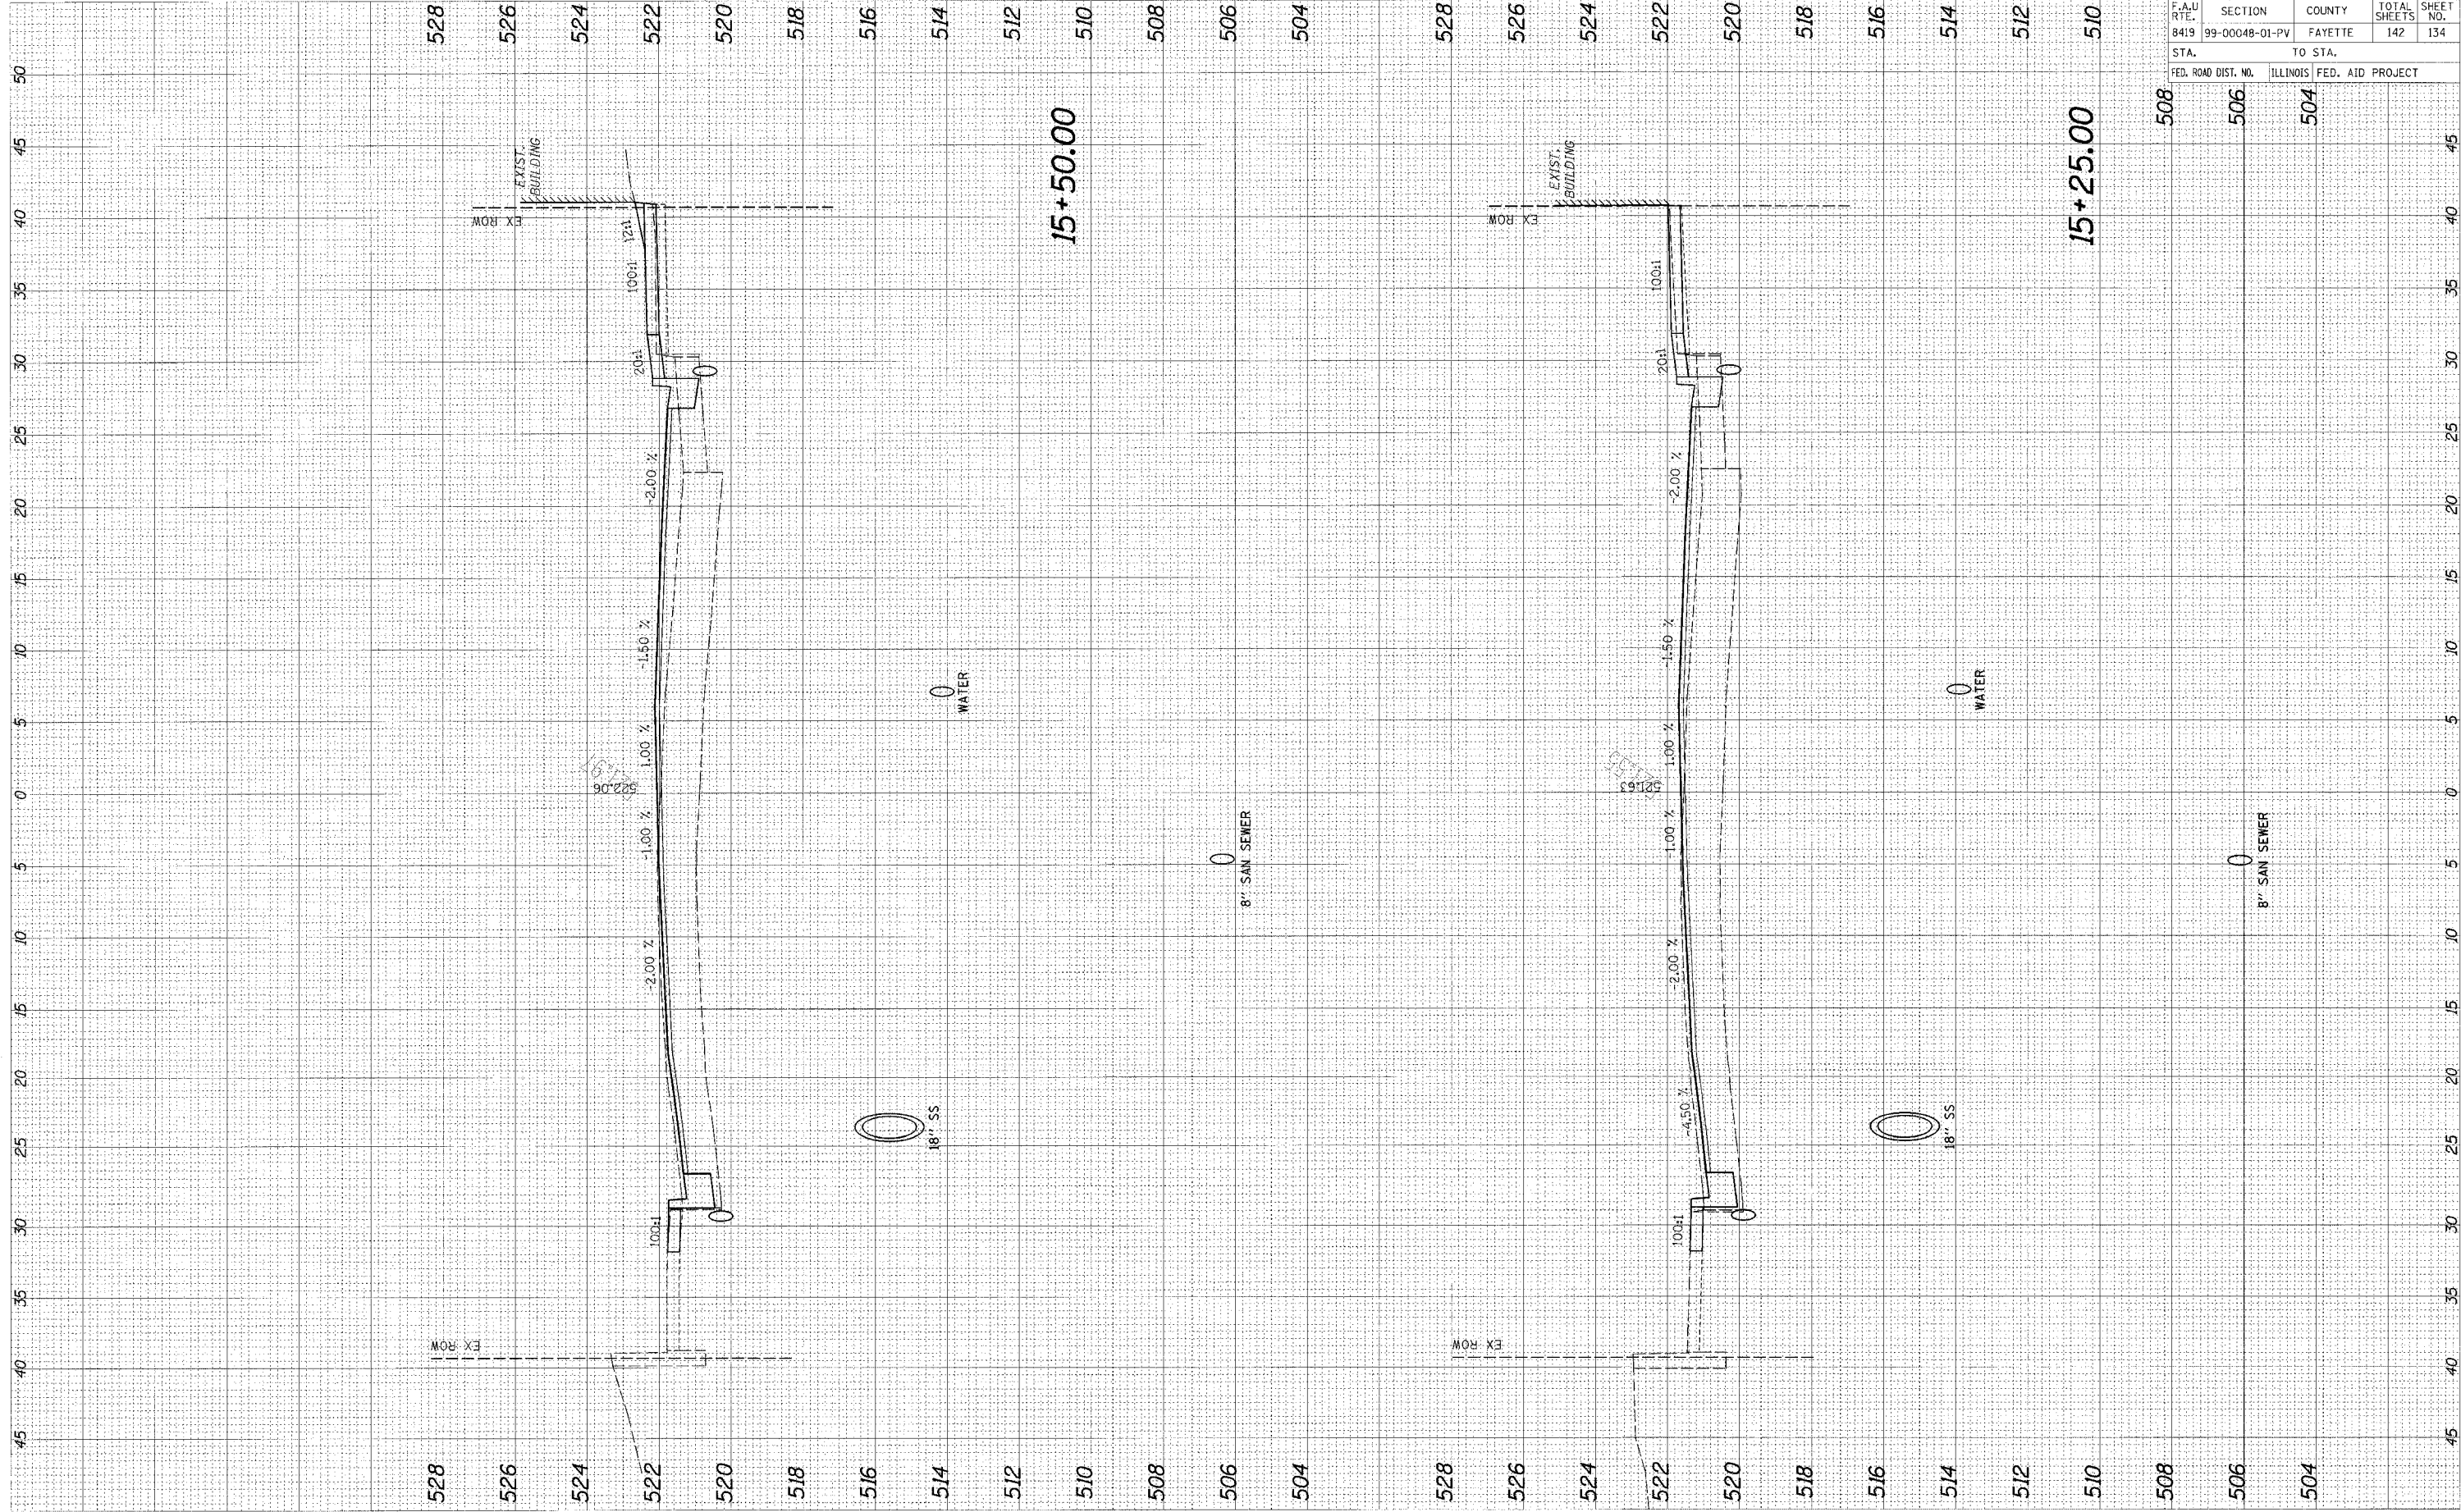

F.A.U. SECTION	COUNTY	TOTAL SHEETS	SHEET NO.
8419 99-00048-01-PV	FAYETTE	142	134
STA. TO STA.		ILLINOIS FED. AID PROJECT	
FED. ROAD DIST. NO.	ILLINOIS	FED. AID PROJECT	

95500