


FINAL SURVEY
 SURVEYED BY: _____
 PLOTTED BY: _____
 NOTE BOOK NO.: _____
 DATE: _____
 AREAS CHECKED: _____

ORIGINAL SURVEY
 SURVEYED BY: _____
 PLOTTED BY: _____
 NOTE BOOK NO.: _____
 DATE: _____
 AREAS CHECKED: _____

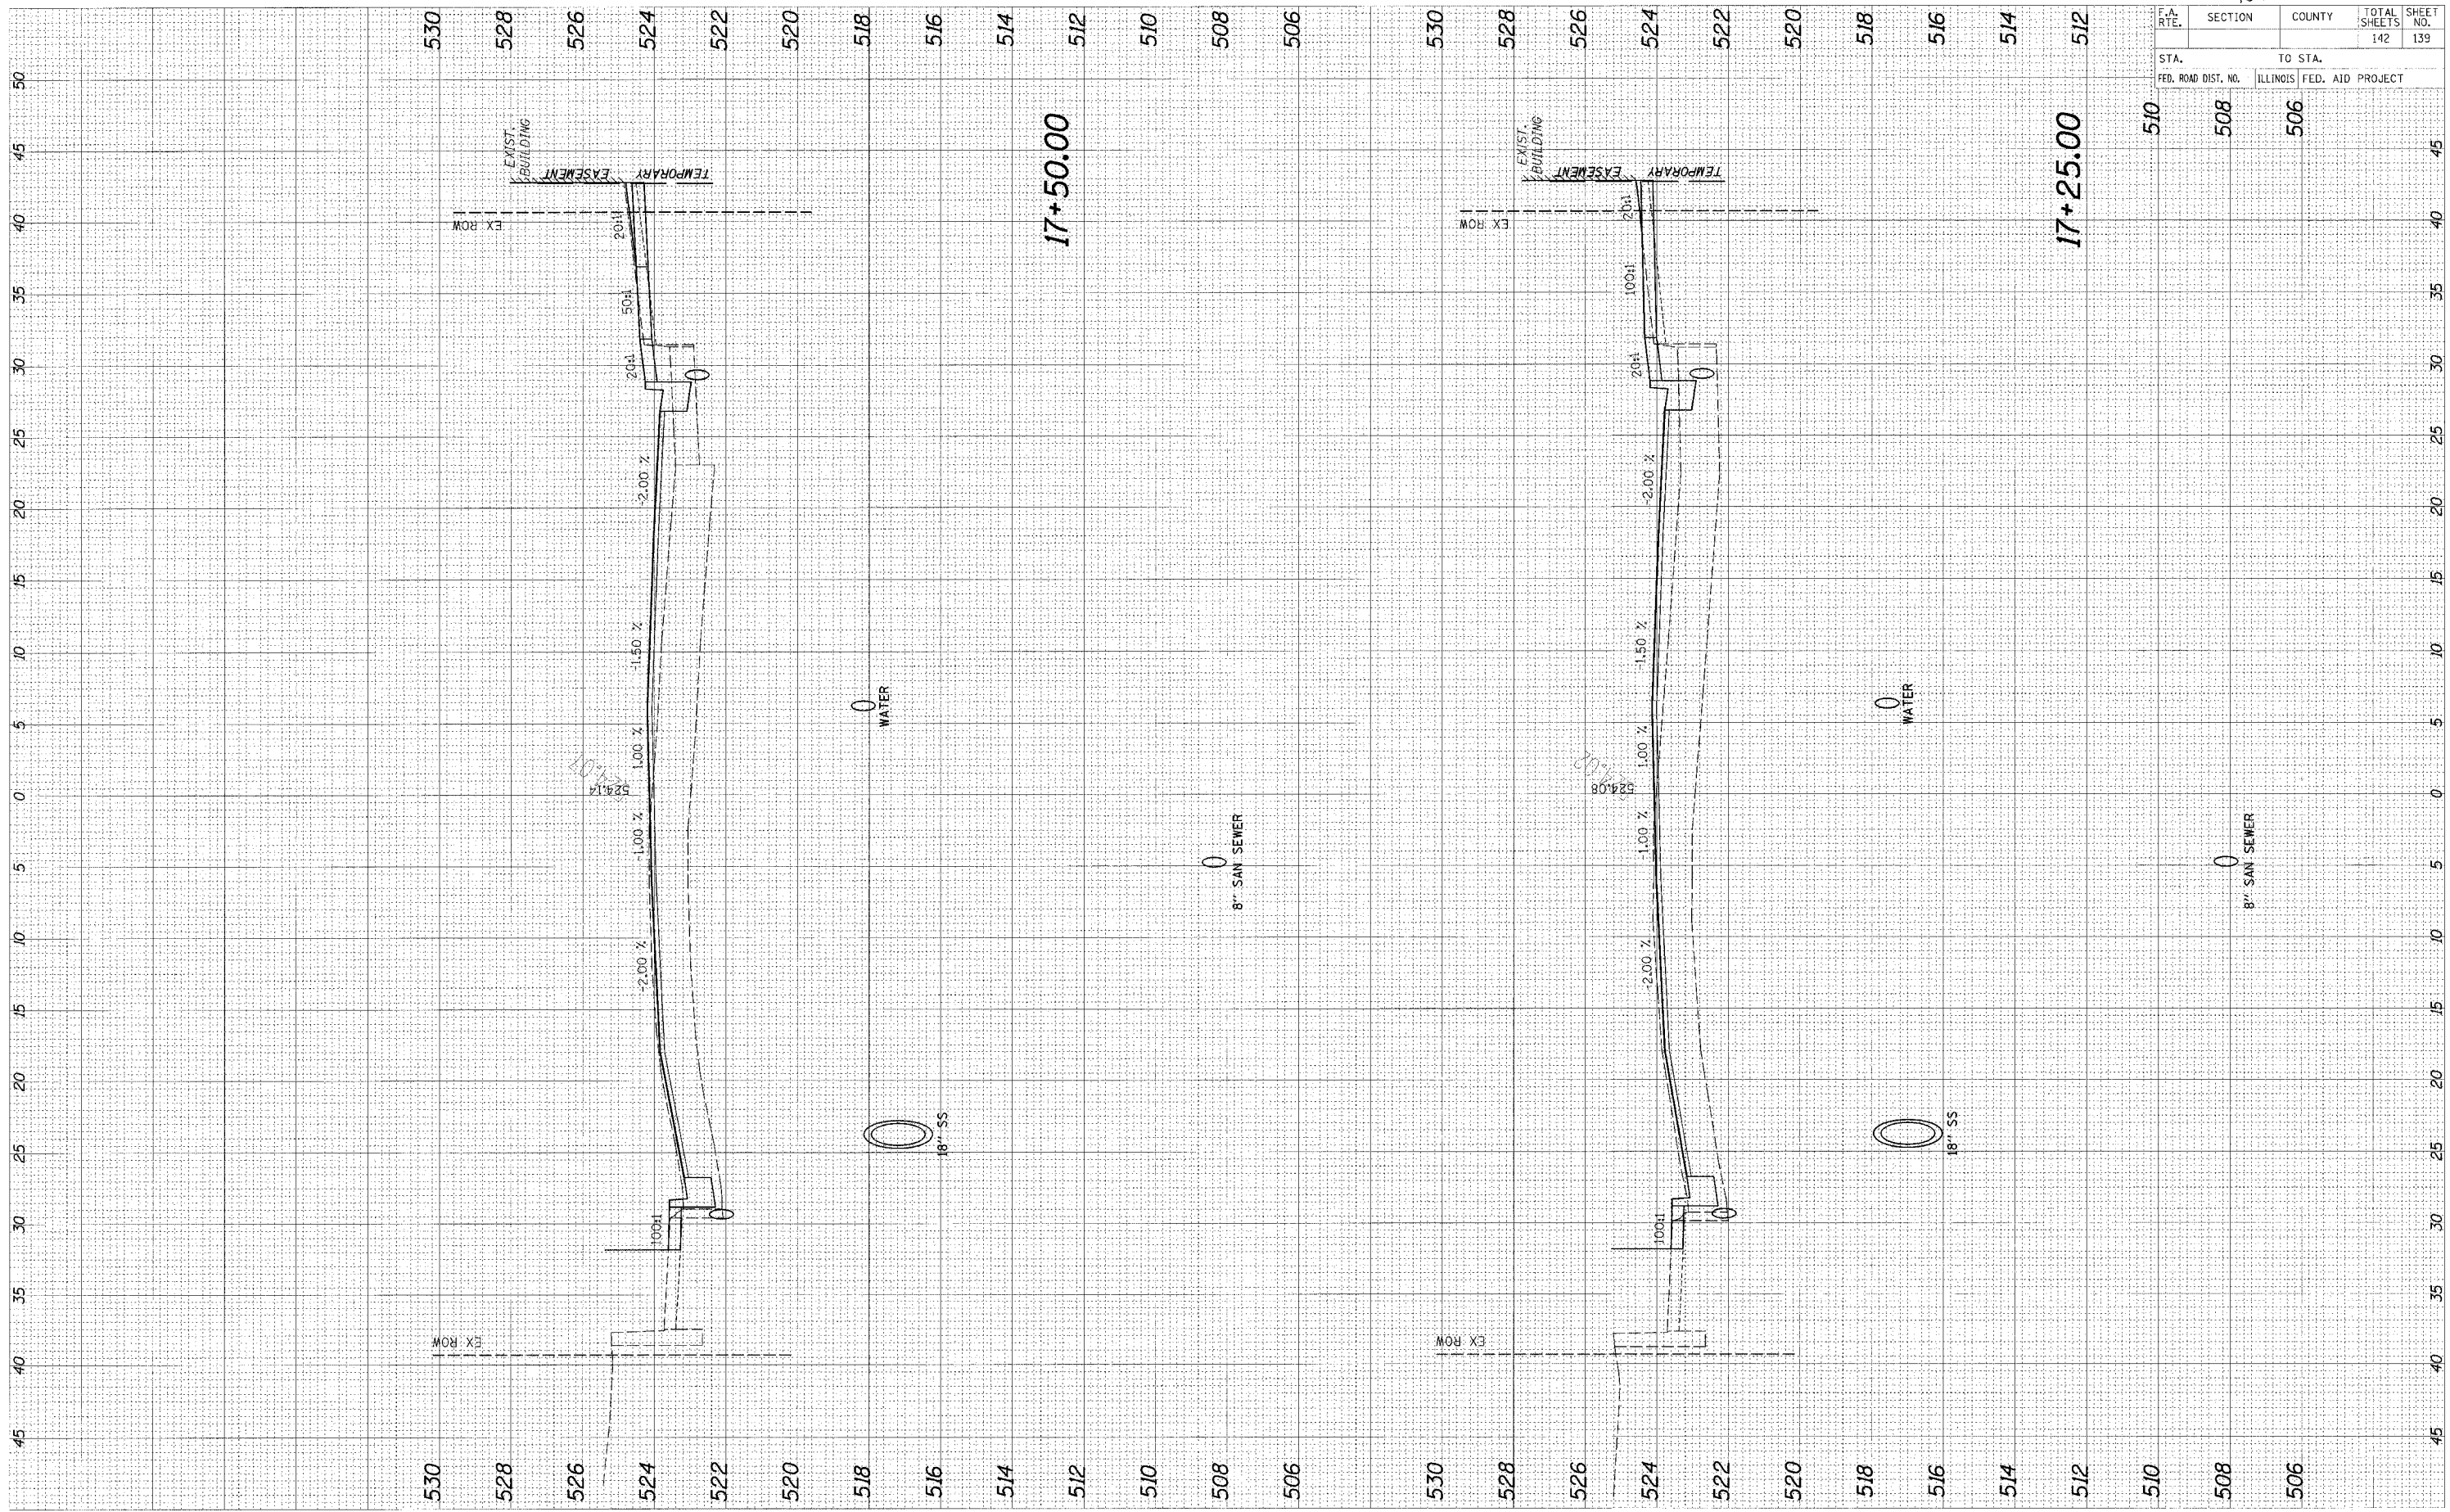

95500

F.A. RTE.	SECTION	COUNTY	TOTAL SHEETS	SHEET NO.
			142	139
STA.		TO STA.		
FED. ROAD DIST. NO.		ILLINOIS FED. AID PROJECT		

510 508 506