


ORIGINAL SURVEY
 SURVEYED _____ BY _____ DATE _____
 NOTE BOOK _____
 AREAS _____
 AREAS CHECKED _____

FINAL SURVEY
 SURVEYED _____ BY _____ DATE _____
 NOTE BOOK _____
 AREAS _____
 AREAS CHECKED _____

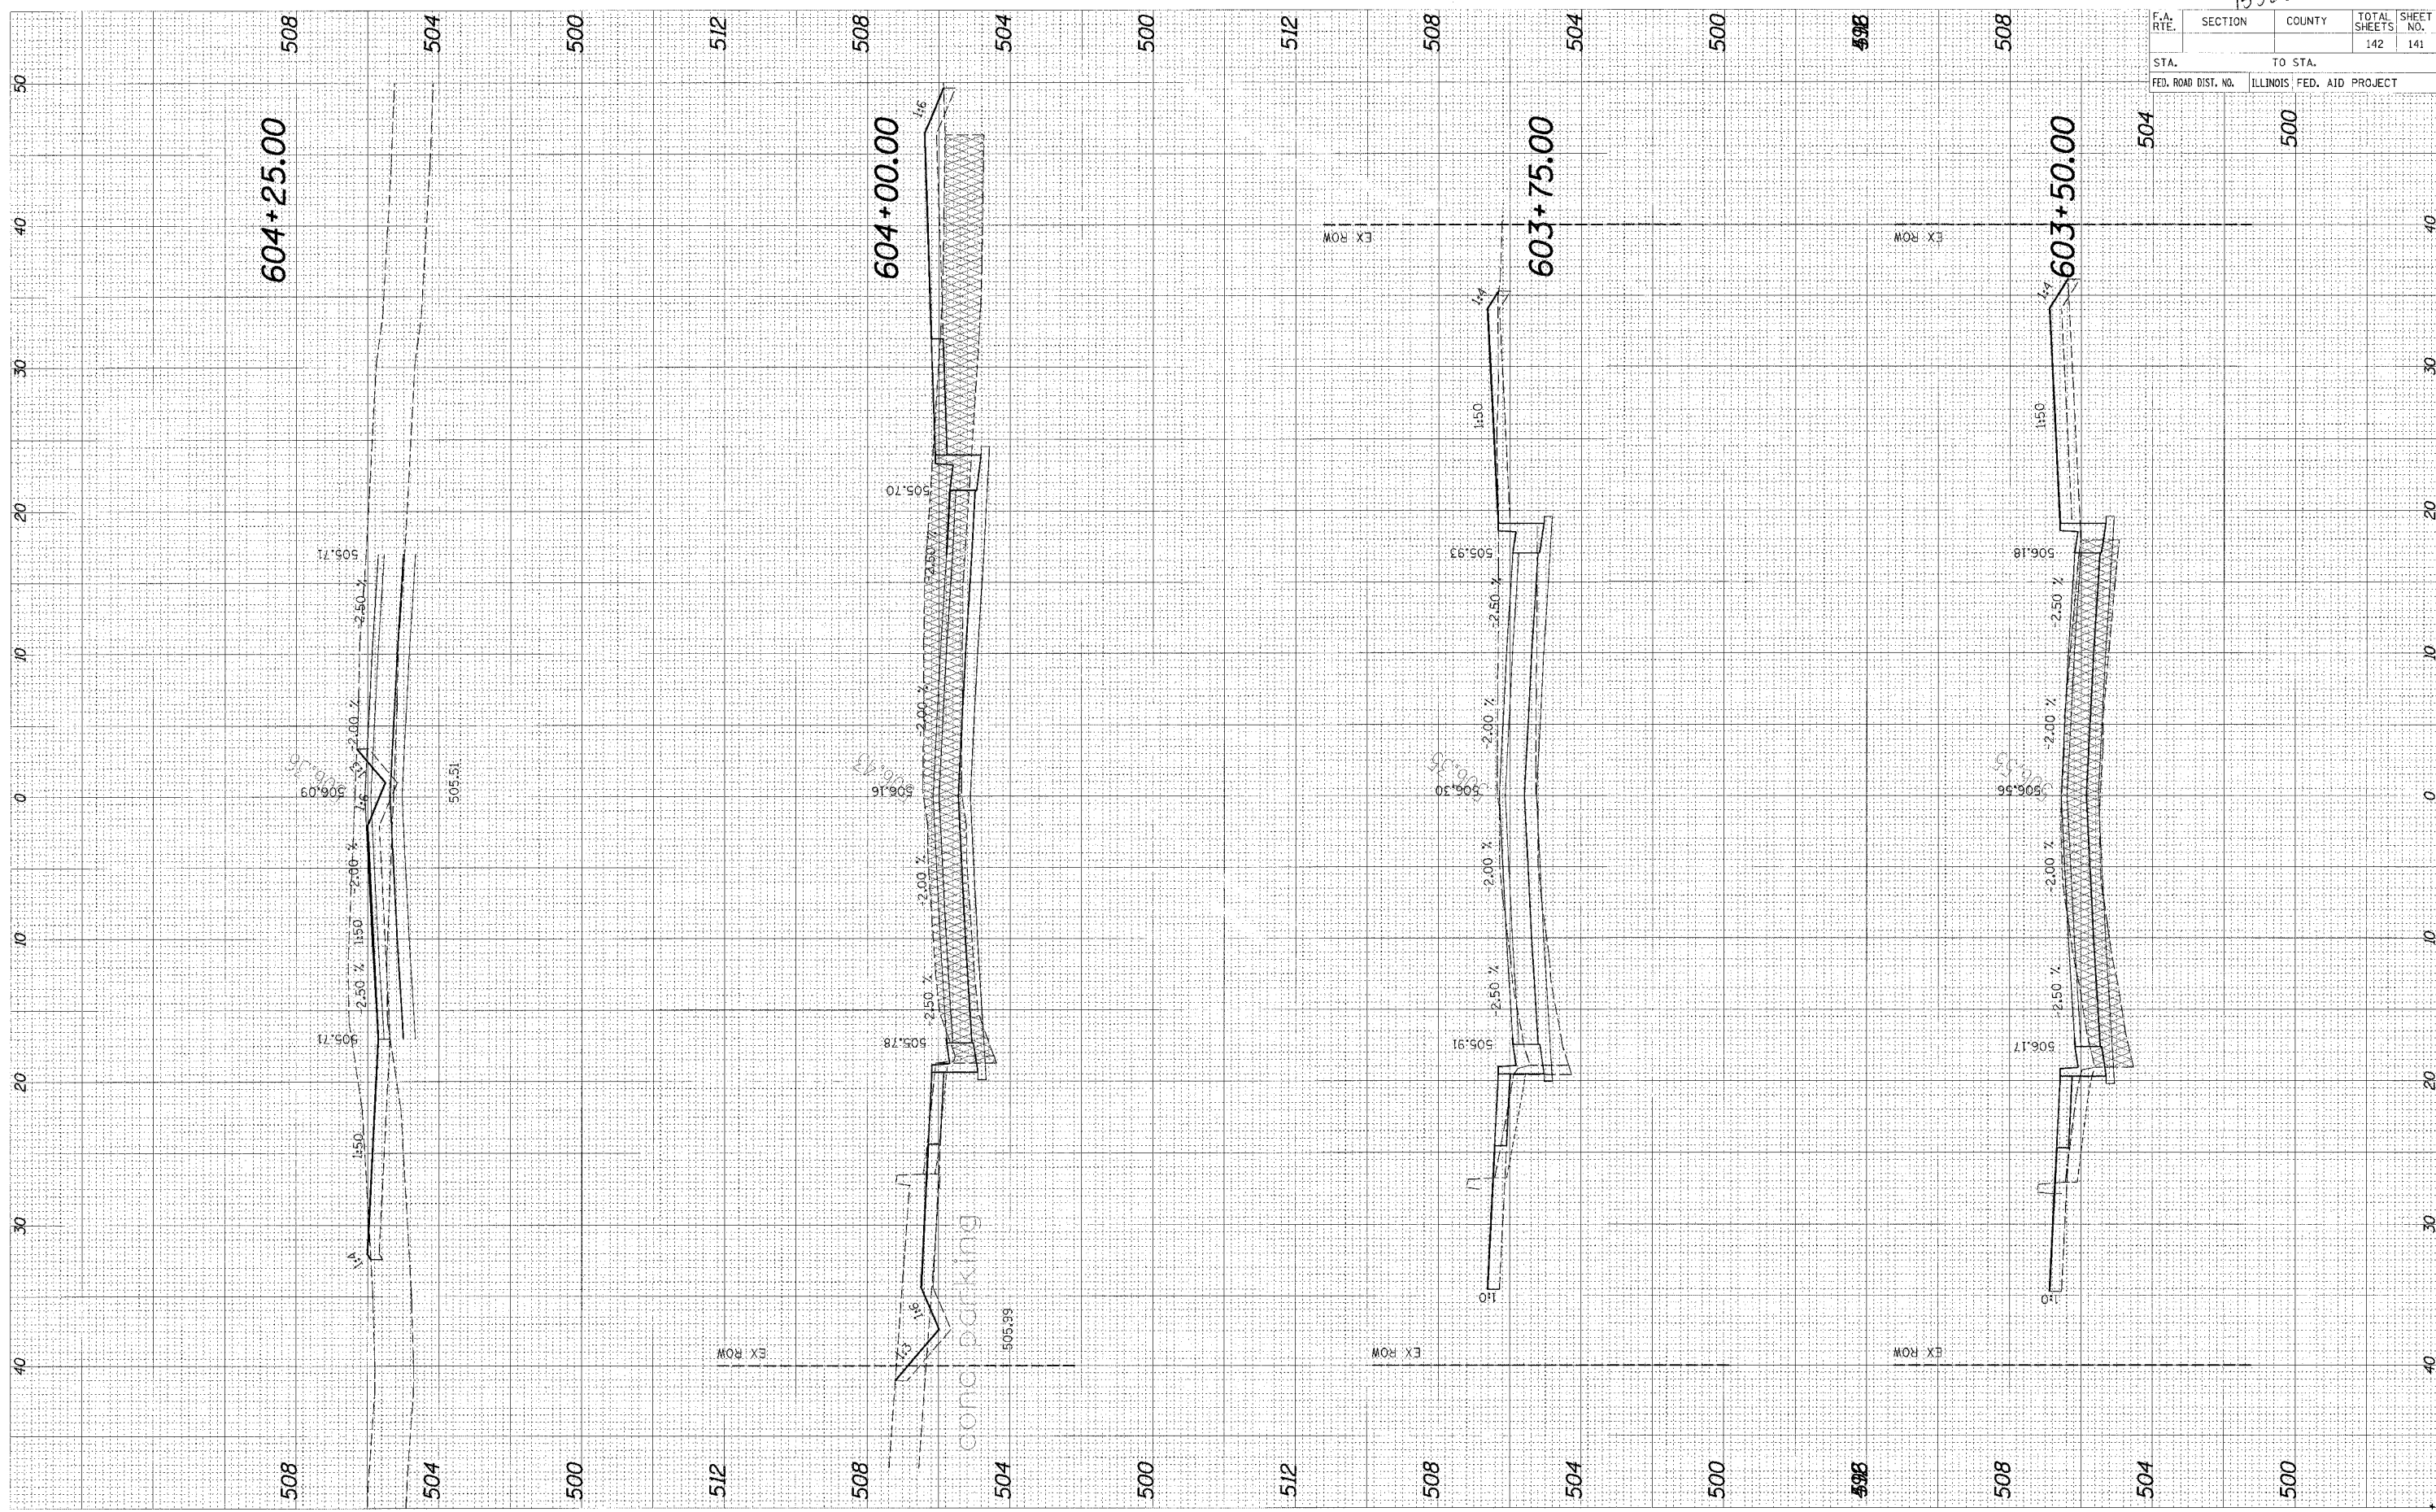

96580

F.A. RTE.	SECTION	COUNTY	TOTAL SHEETS	SHEET NO.
			142	141
STA. _____		TO STA. _____		
FED. ROAD DIST. NO. _____		ILLINOIS FED. AID PROJECT _____		