
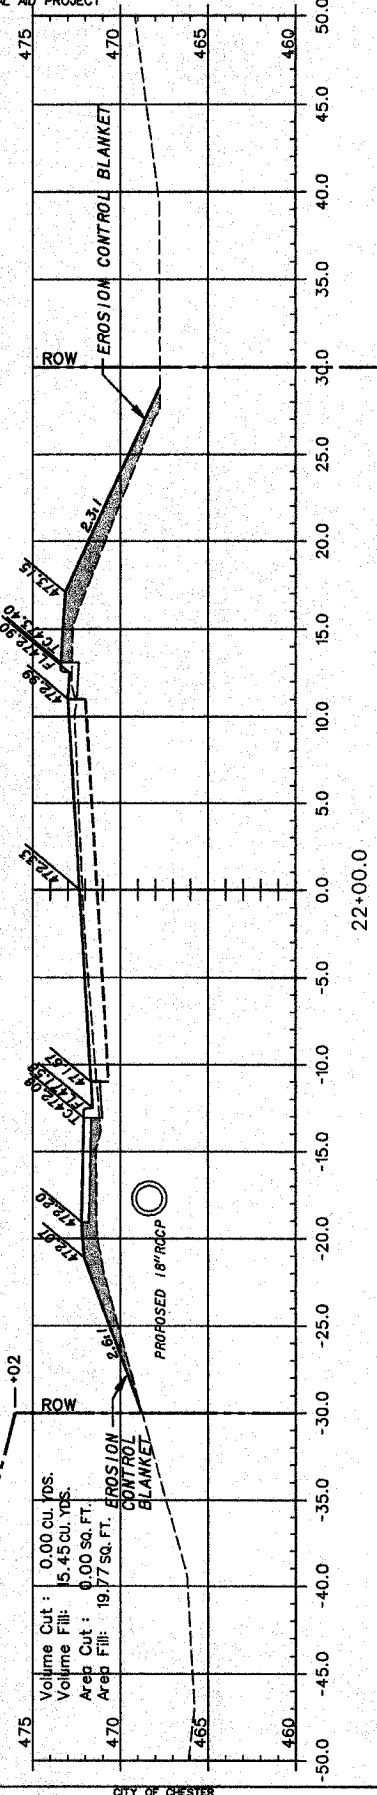
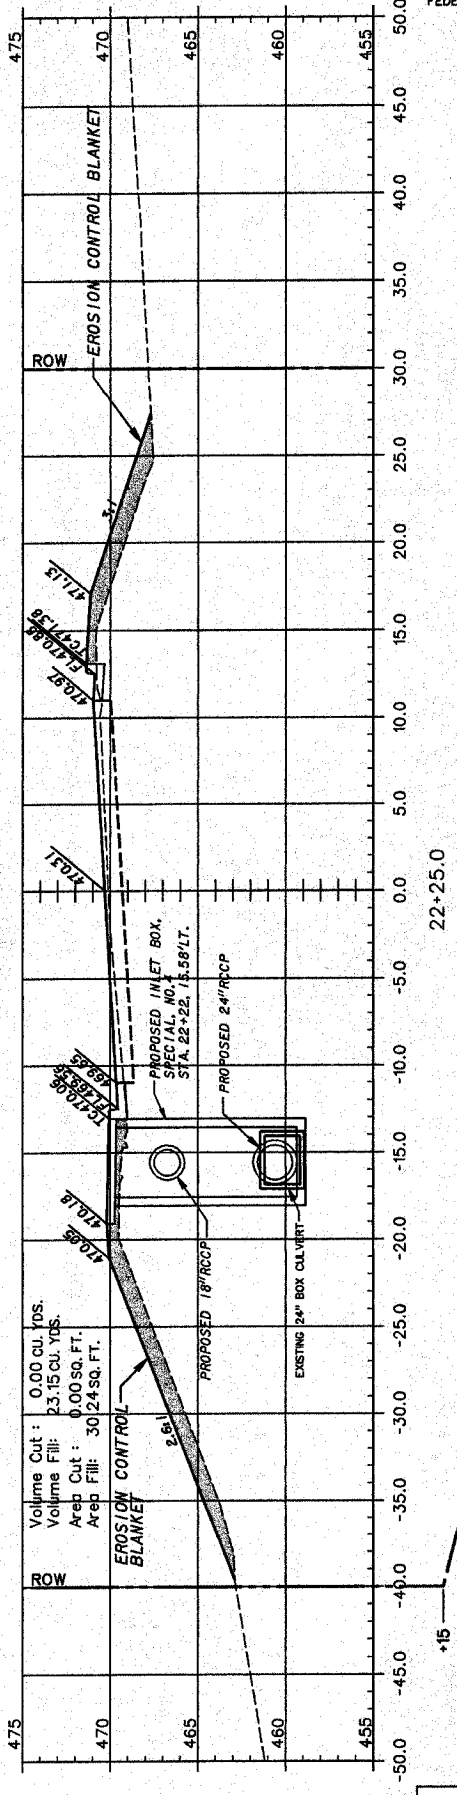
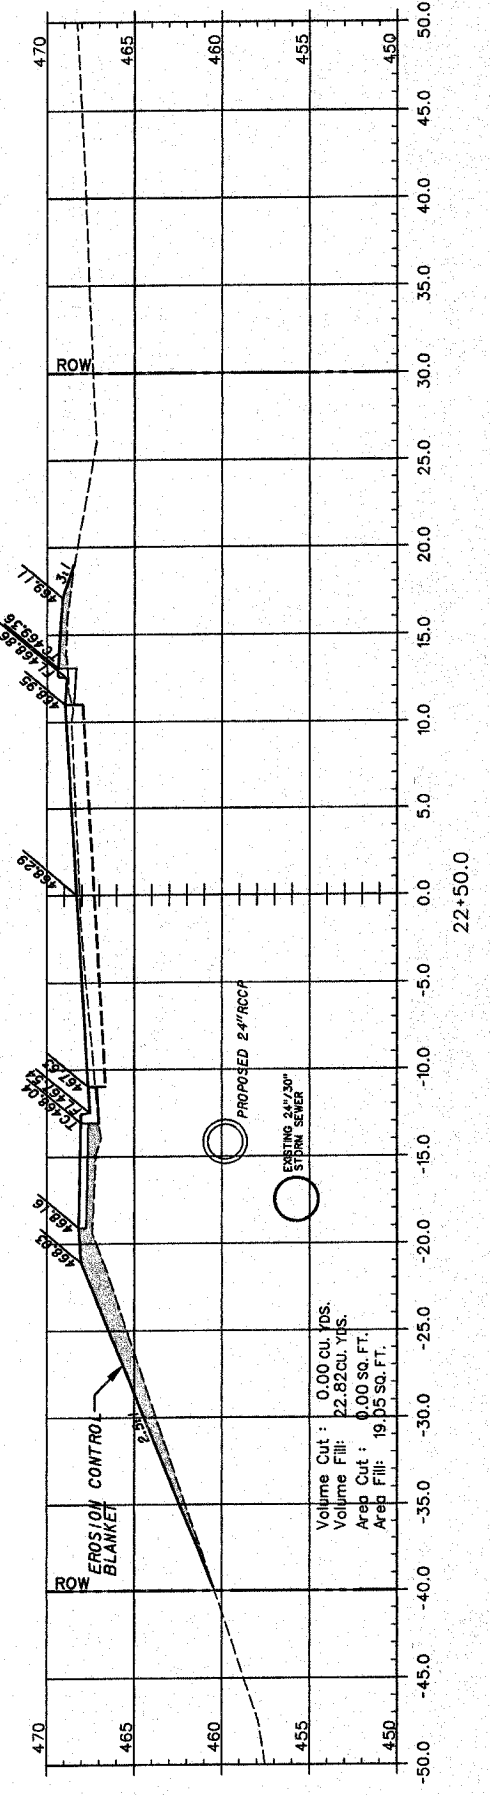
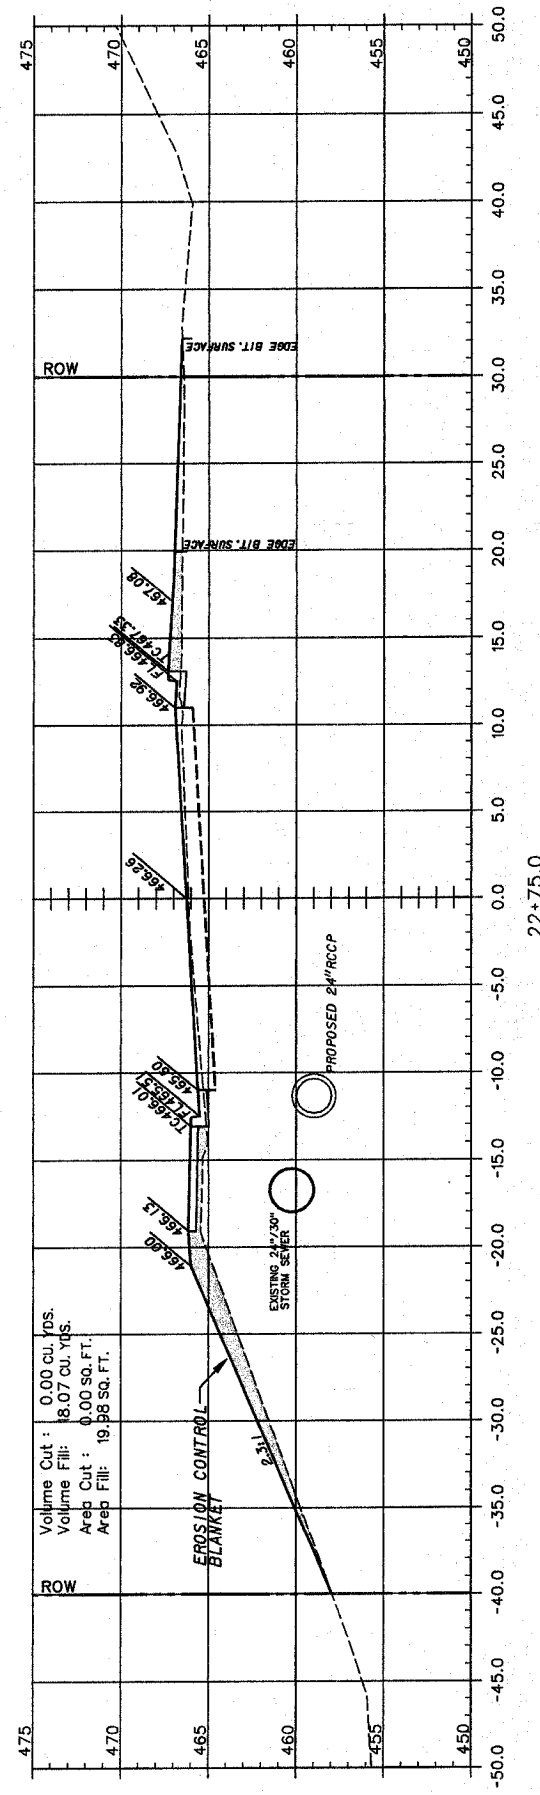


F.A.U. ROUTE	SECTION	COUNTY	TOTAL SHEETS	SHEET NUMBER
9415	02-00055-00-RP	RANDOLPH	35	22
CITY OF CHESTER		PROJECT NO. M-5014(008)		
CONTRACT NO. 97274		JOB NO. C98-304-06		

FEDERAL AID PROJECT

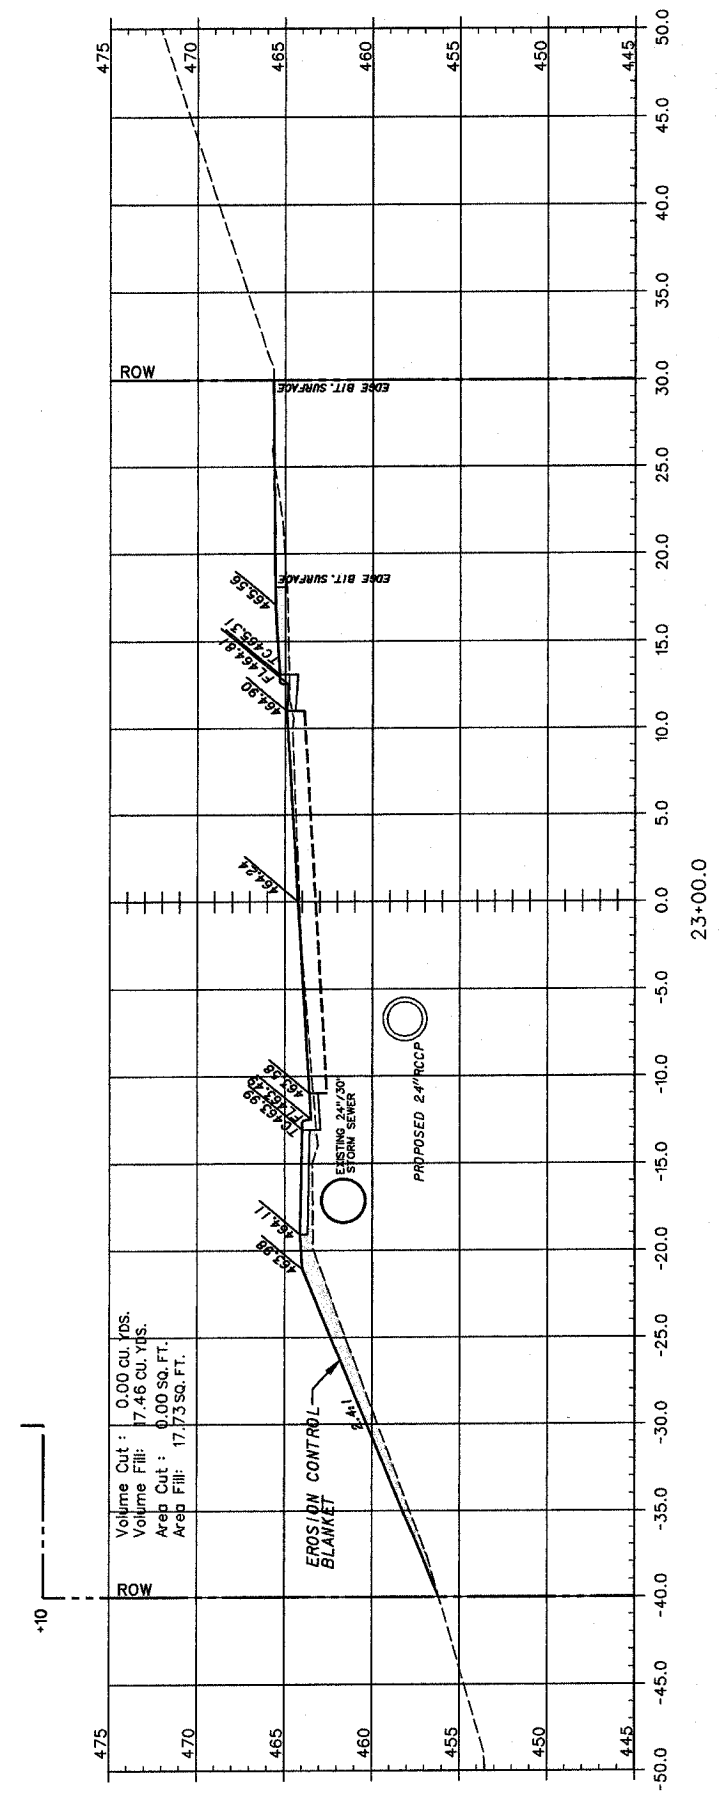

CITY OF CHESTER
 RANDOLPH COUNTY, ILLINOIS
 IMPROVEMENT TO BUENA VISTA STREET
 CROSS SECTIONS STA 22+00 TO 23+00