




F.A.U. ROUTE	SECTION	COUNTY	TOTAL SHEETS	SHEET NUMBER
9415	02-00055-00-RP	RANDOLPH	35	24
CITY OF CHESTER		PROJECT NO. M-5014(00B)		
CONTRACT NO. 97274		JOB NO. C98-304-06		
FEDERAL AID PROJECT				

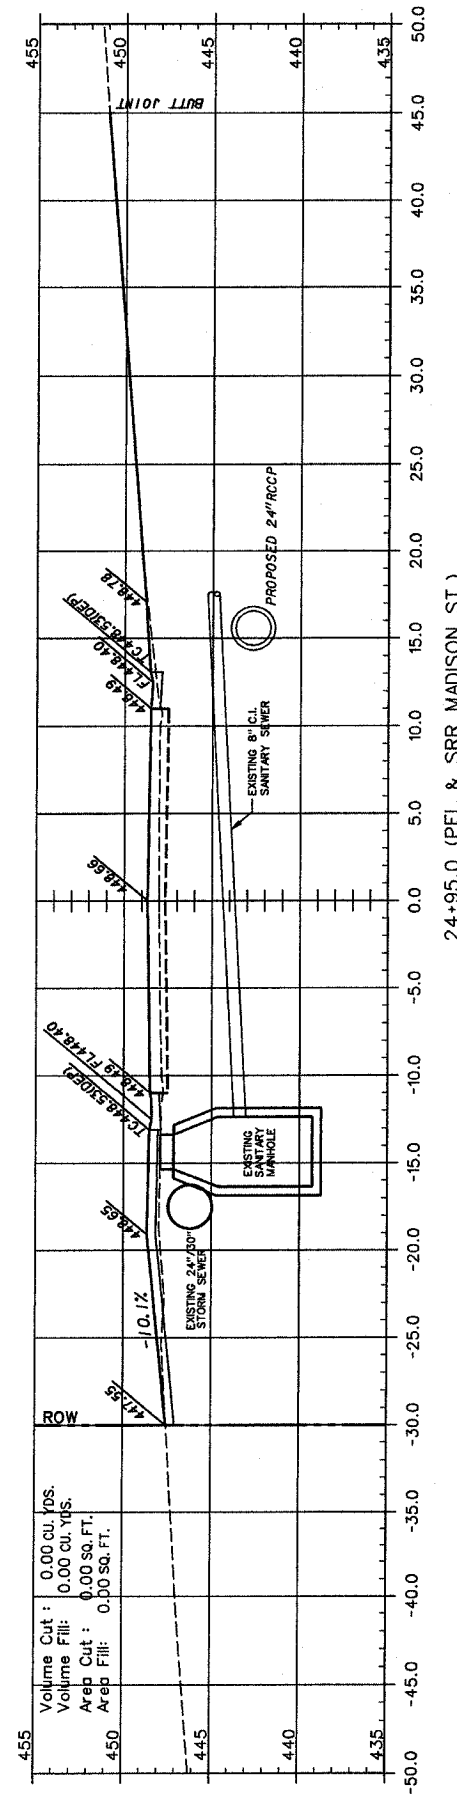


24+95.0 (PEL & SRR MADISON ST.)

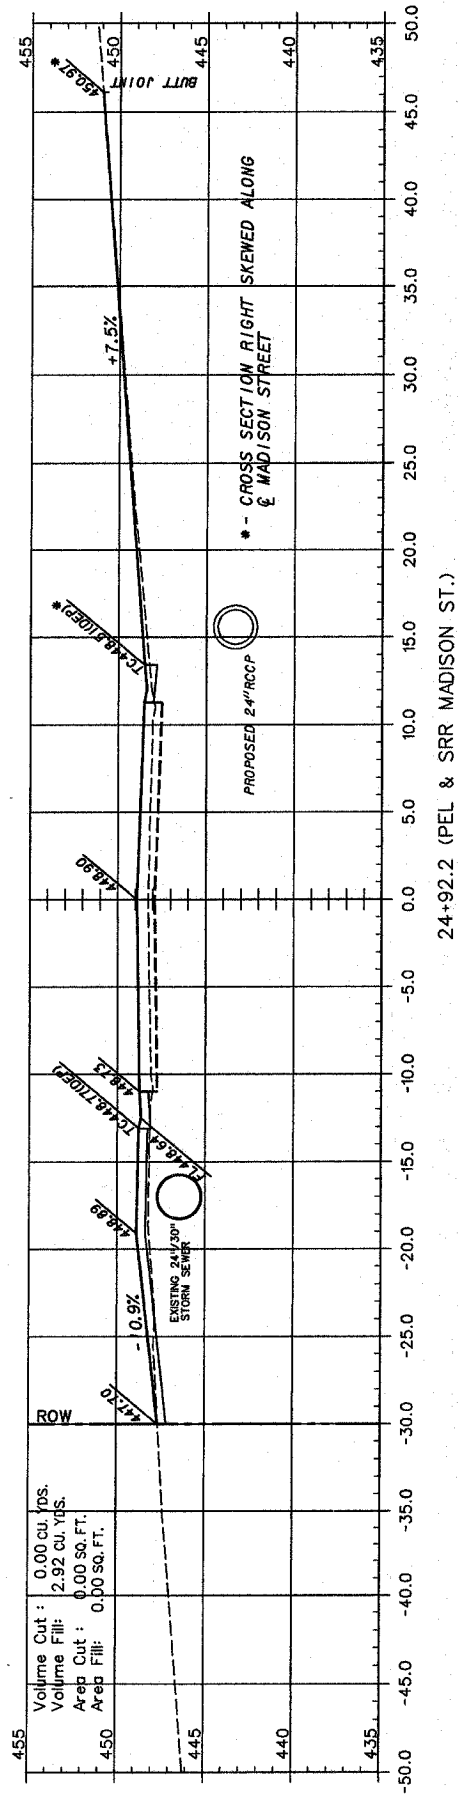


24+92.2 (PEL & SRR MADISON ST.)

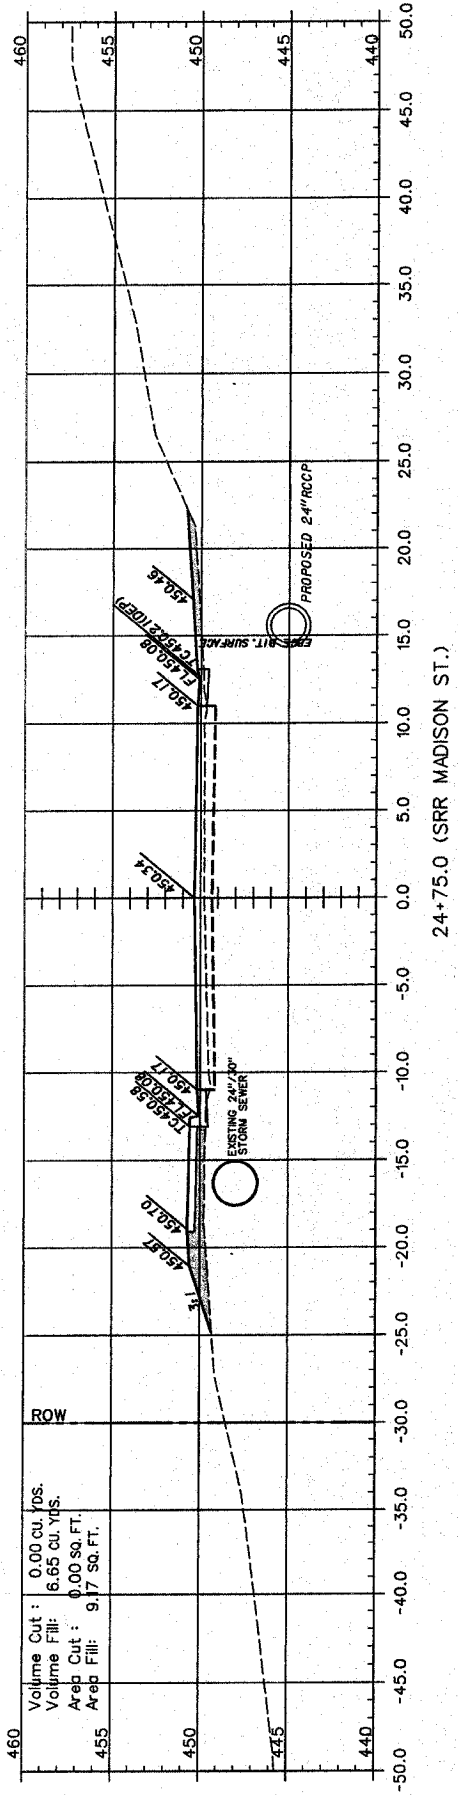

24+75.0 (SRR MADISON ST.)

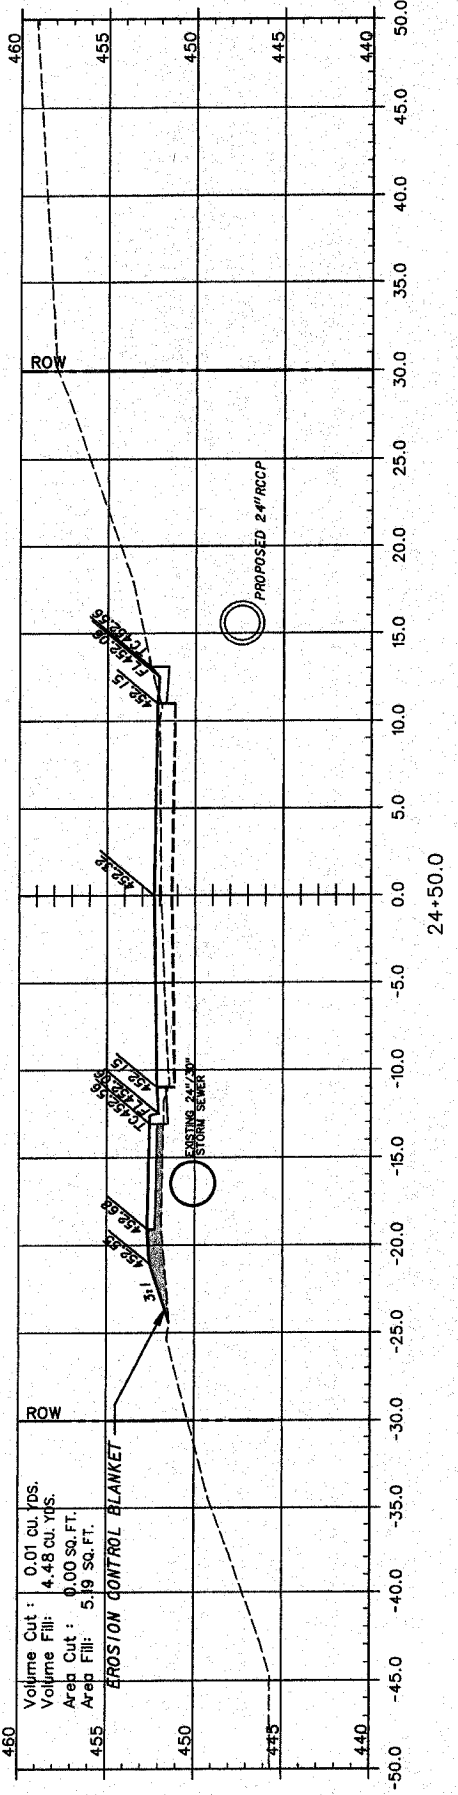

24+50.0

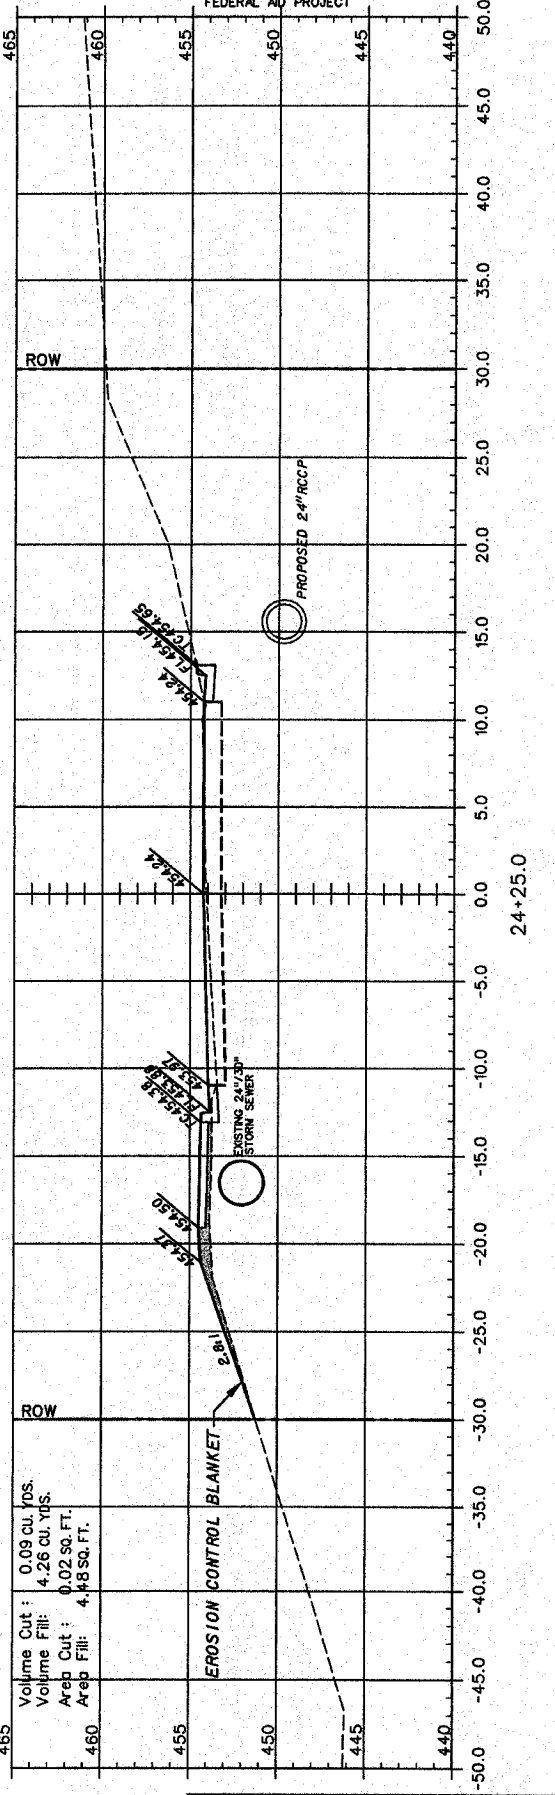

24+25.0