
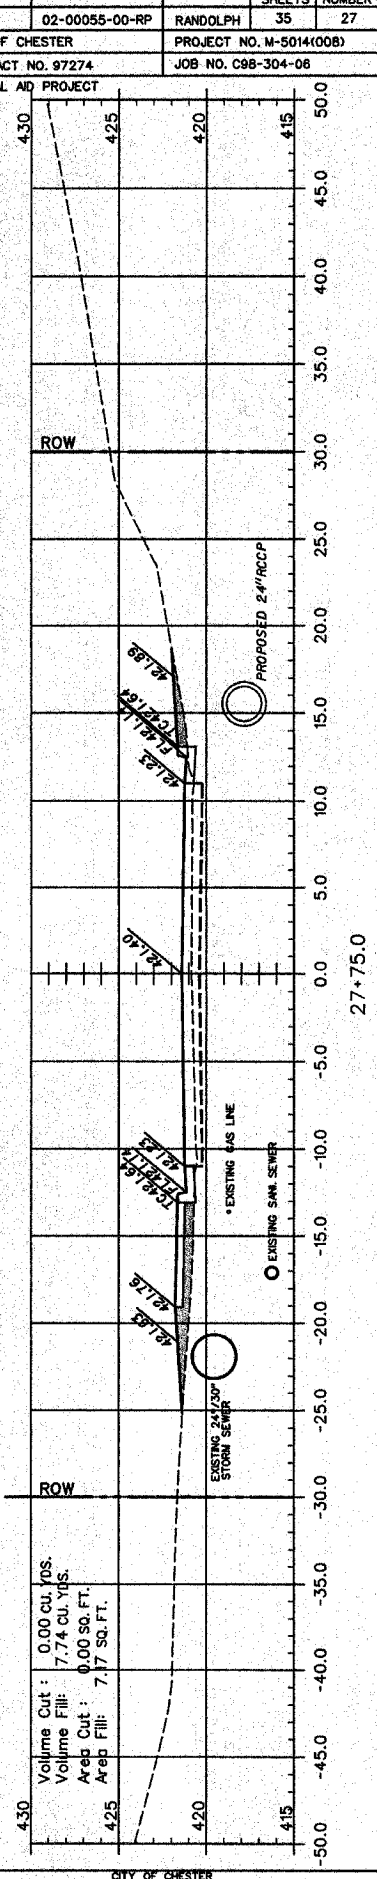
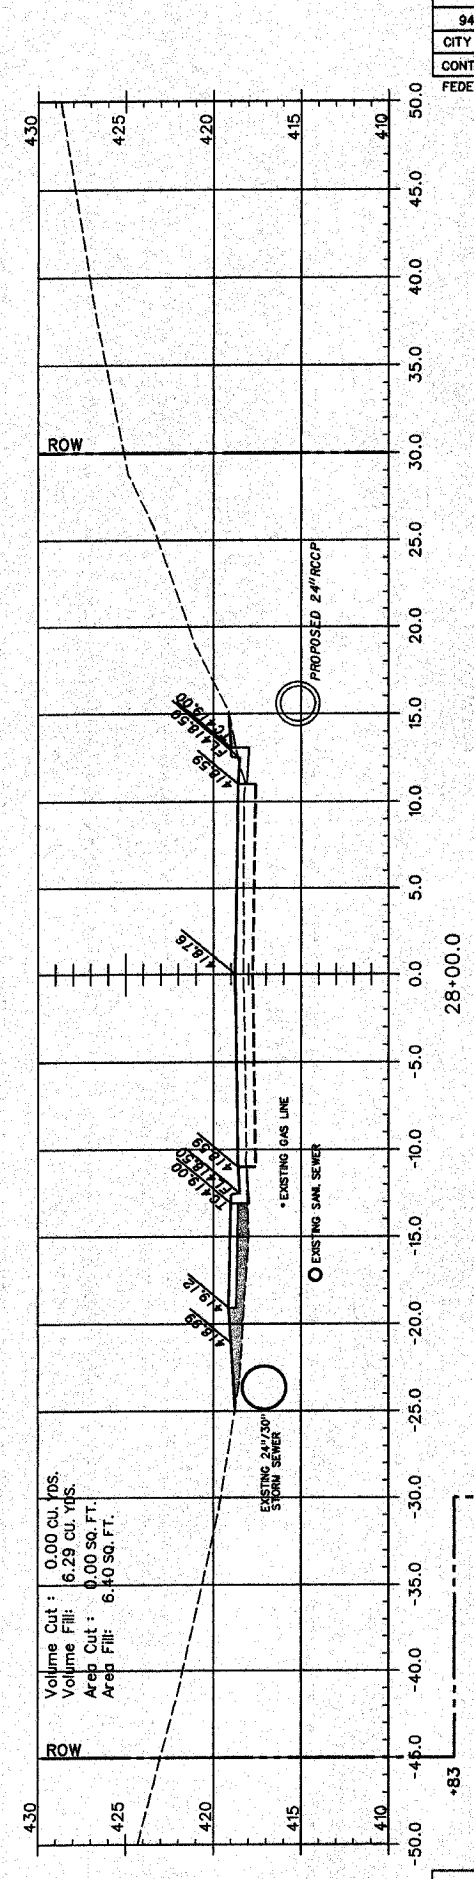
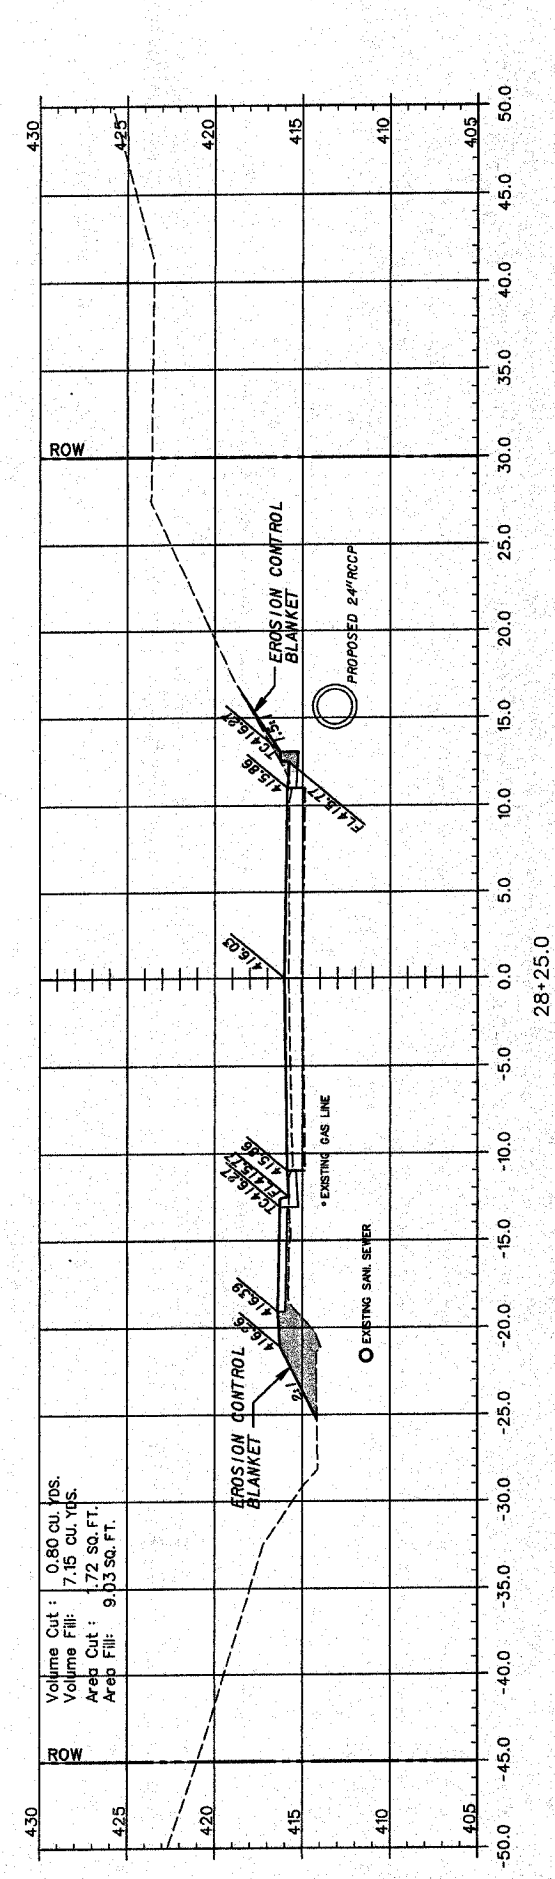
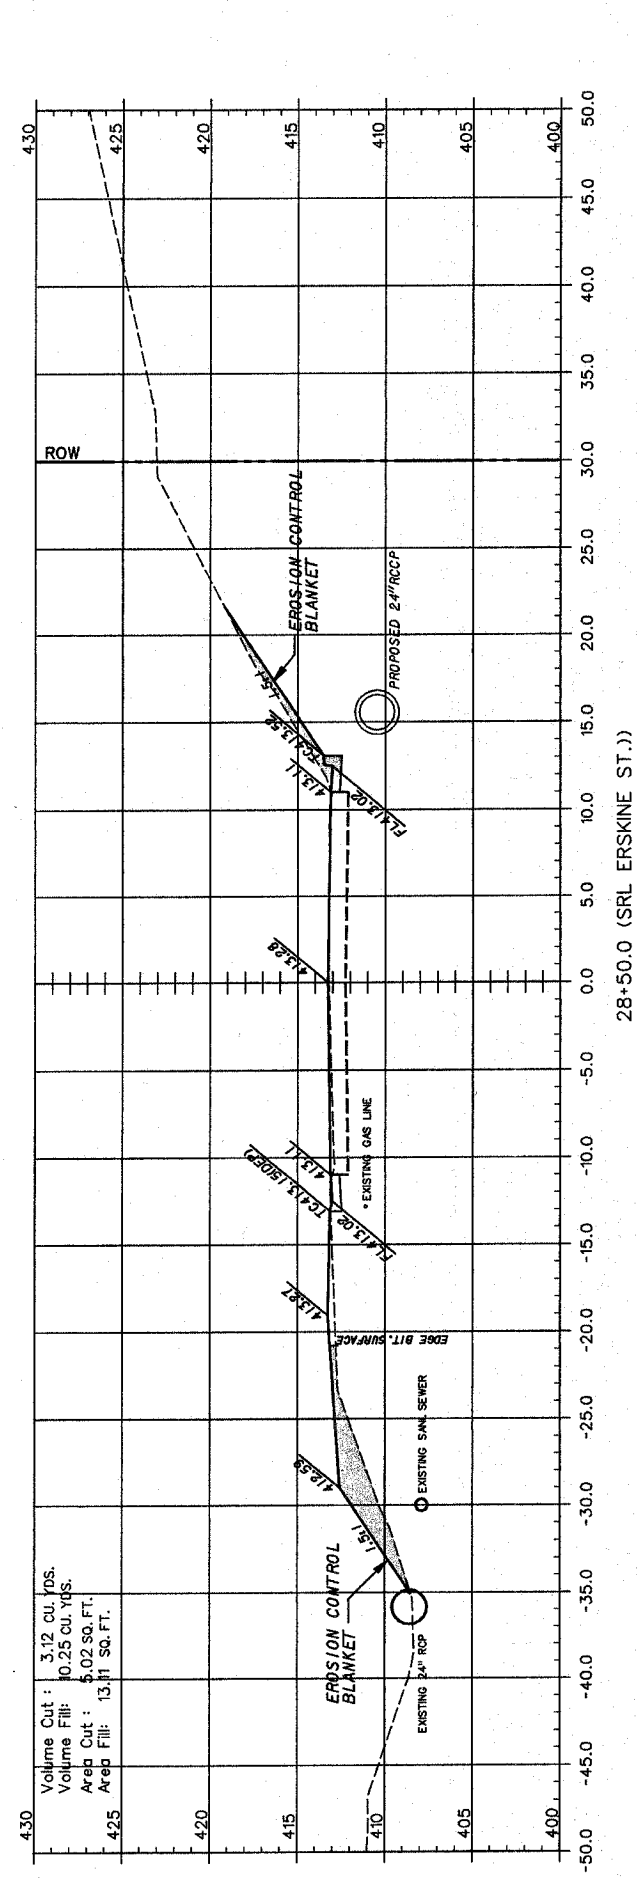


F.A.U. ROUTE	SECTION	COUNTY	TOTAL SHEETS	SHEET NUMBER
9415	02-00055-00-RP	RANDOLPH	35	27
CITY OF CHESTER		PROJECT NO. M-5014(008)		
CONTRACT NO. 97274		JOB NO. C98-304-08		

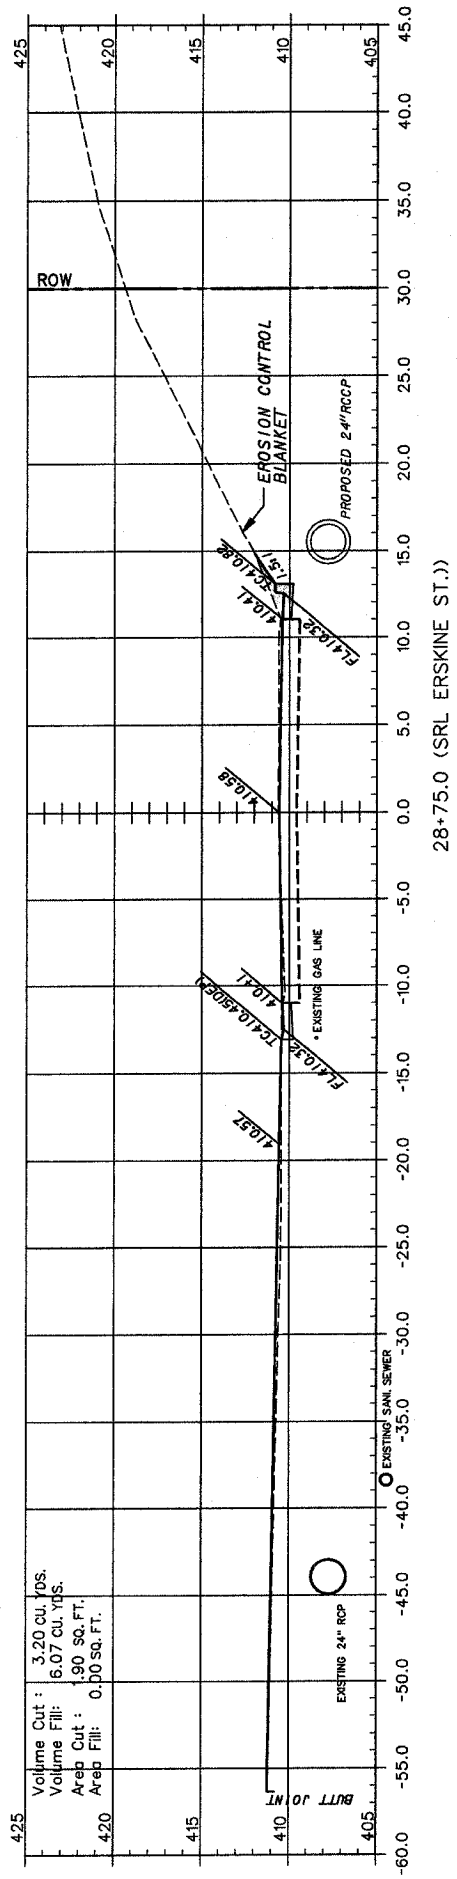

CITY OF CHESTER  
 RANDOLPH COUNTY, ILLINOIS  
 IMPROVEMENT TO BUENA VISTA STREET  
 CROSS SECTIONS STA 27+75 TO 28+75