



F.A.U. ROUTE	SECTION	COUNTY	TOTAL SHEETS	SHEET NUMBER
9415	02-00055-00-RP	RANDOLPH	35	33
CITY OF CHESTER		PROJECT NO. M-5014(00B)		
CONTRACT NO. 97274		JOB NO. C98-304-06		

ROW

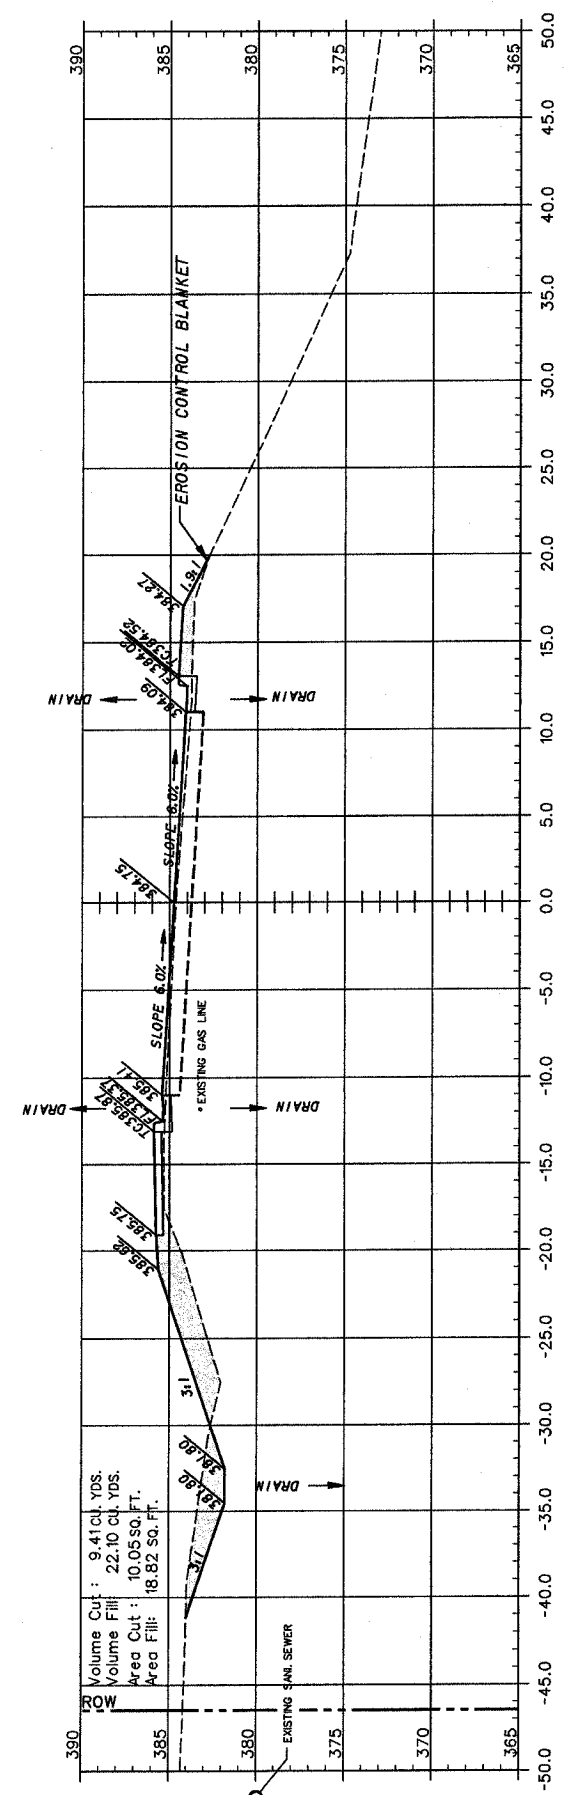


ROW

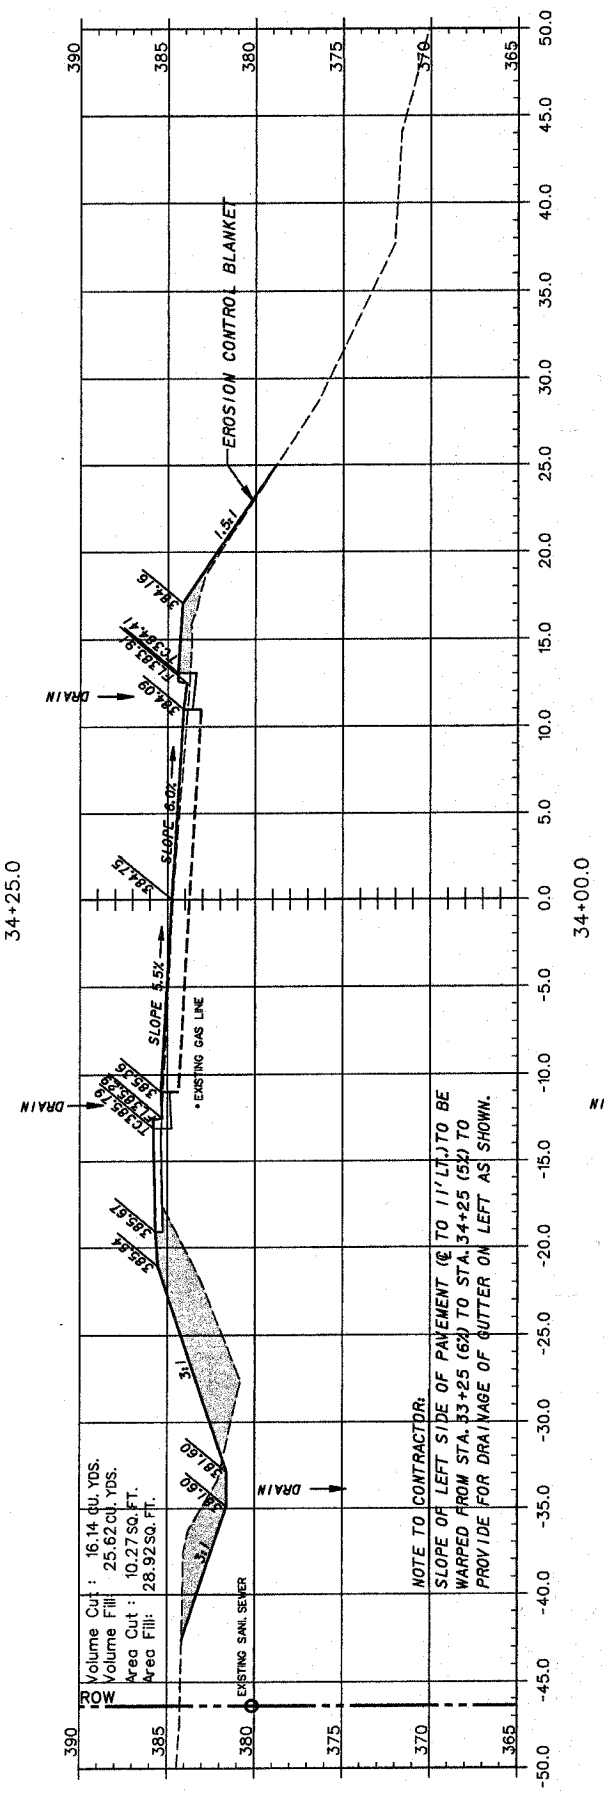


NOTE TO CONTRACTOR:  
SLOPE OR LEFT SIDE OF PAVEMENT (6 TO 11' LT) TO BE WARPED FROM STA. 33+25 (6%) TO STA. 34+25 (5%) TO PROVIDE FOR DRAINAGE OF GUTTER ON LEFT AS SHOWN.

ROW

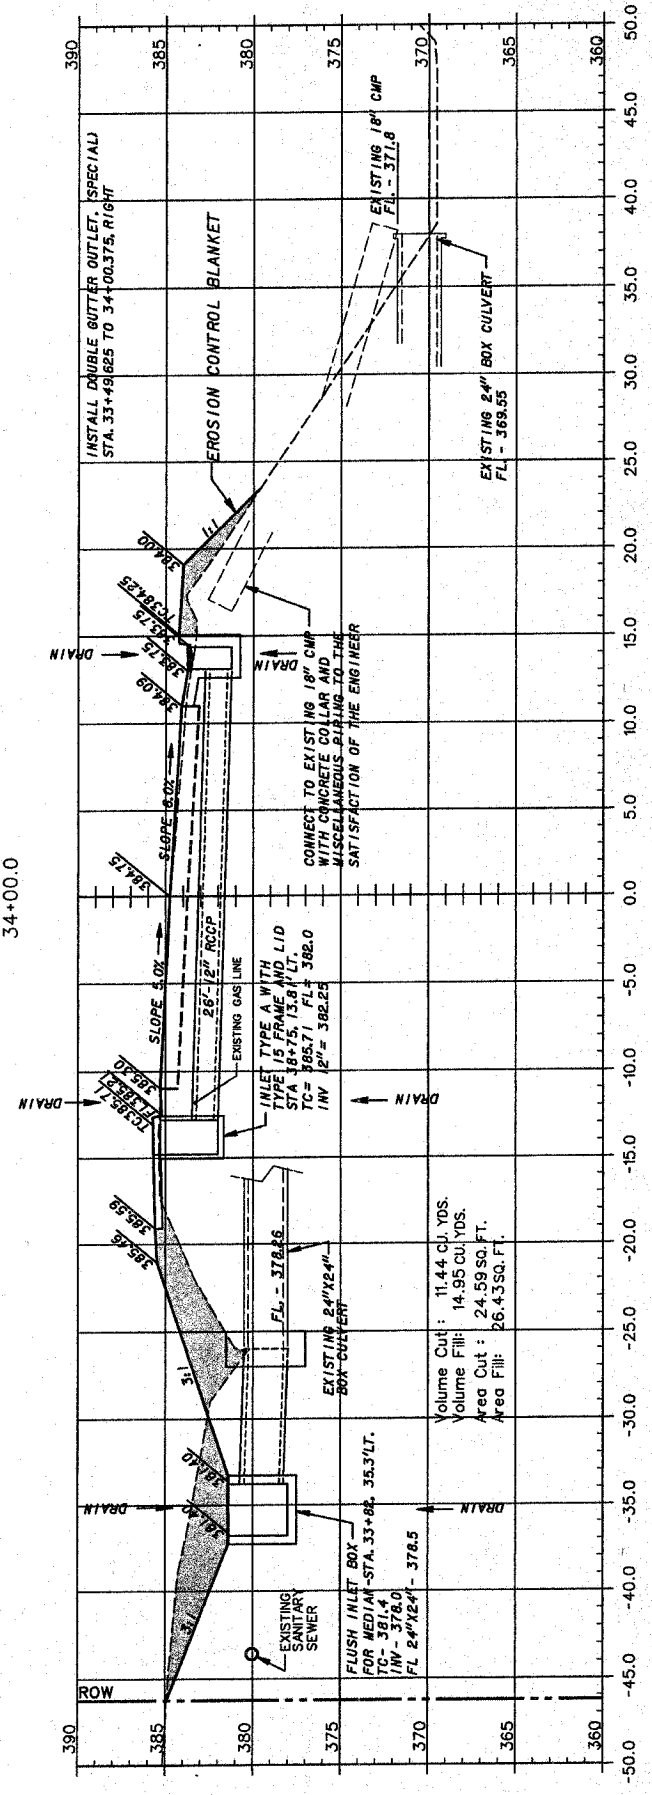

Volume Cut : 11.44 cu. yds.  
Volume Fill : 14.95 cu. yds.  
Area Cut : 24.59 sq. ft.  
Area Fill : 26.43 sq. ft.

ROW

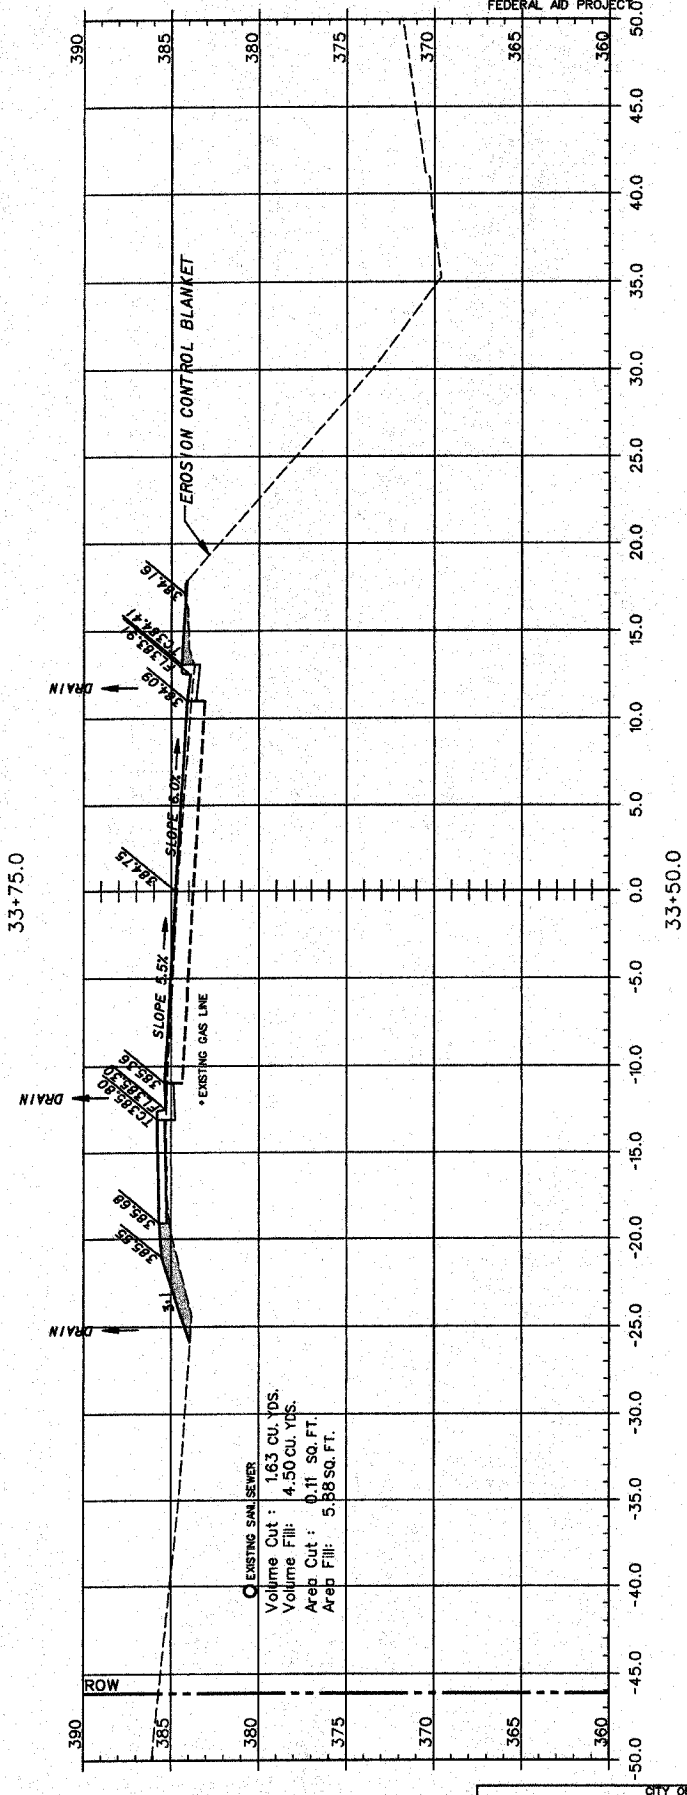

Volume Cut : 1.63 cu. yds.  
Volume Fill : 4.50 cu. yds.  
Area Cut : 0.11 sq. ft.  
Area Fill : 5.88 sq. ft.