
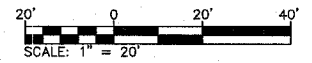
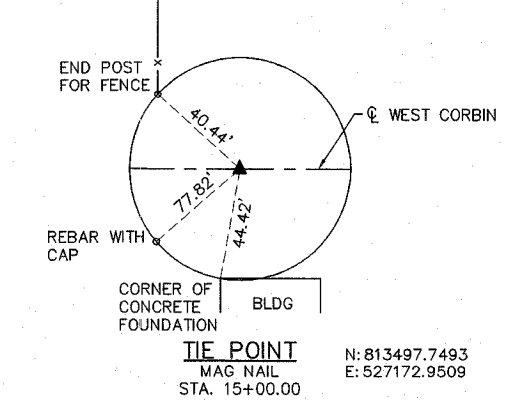
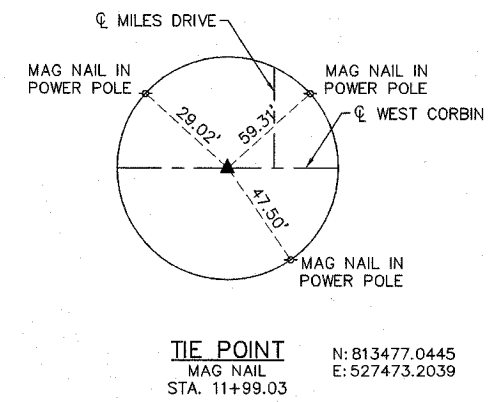
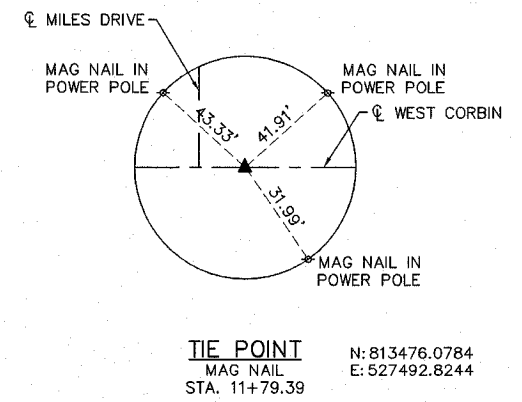
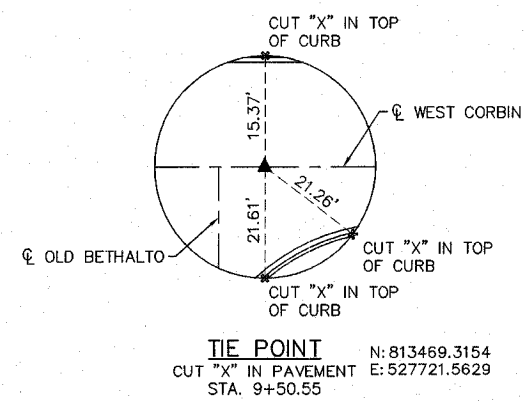


| FAP ROUTE | SECTION | COUNTY | TOTAL SHEETS | SHEET NO |
|---------------------|---------|---------------|--------------|----------|
| 05-00016-02-RP | | MADISON | 42 | 5 |
| STA. 9+74.44 | | TO STA. 15+50 | | |
| CONTRACT NO.: 97290 | | | | |

CURVE DATA #1
R = 500.00'
Δ = 2°15'04"
L = 19.65'
T = 9.82
PI = 11+89.21
PC = 11+79.39
PT = 11+99.03

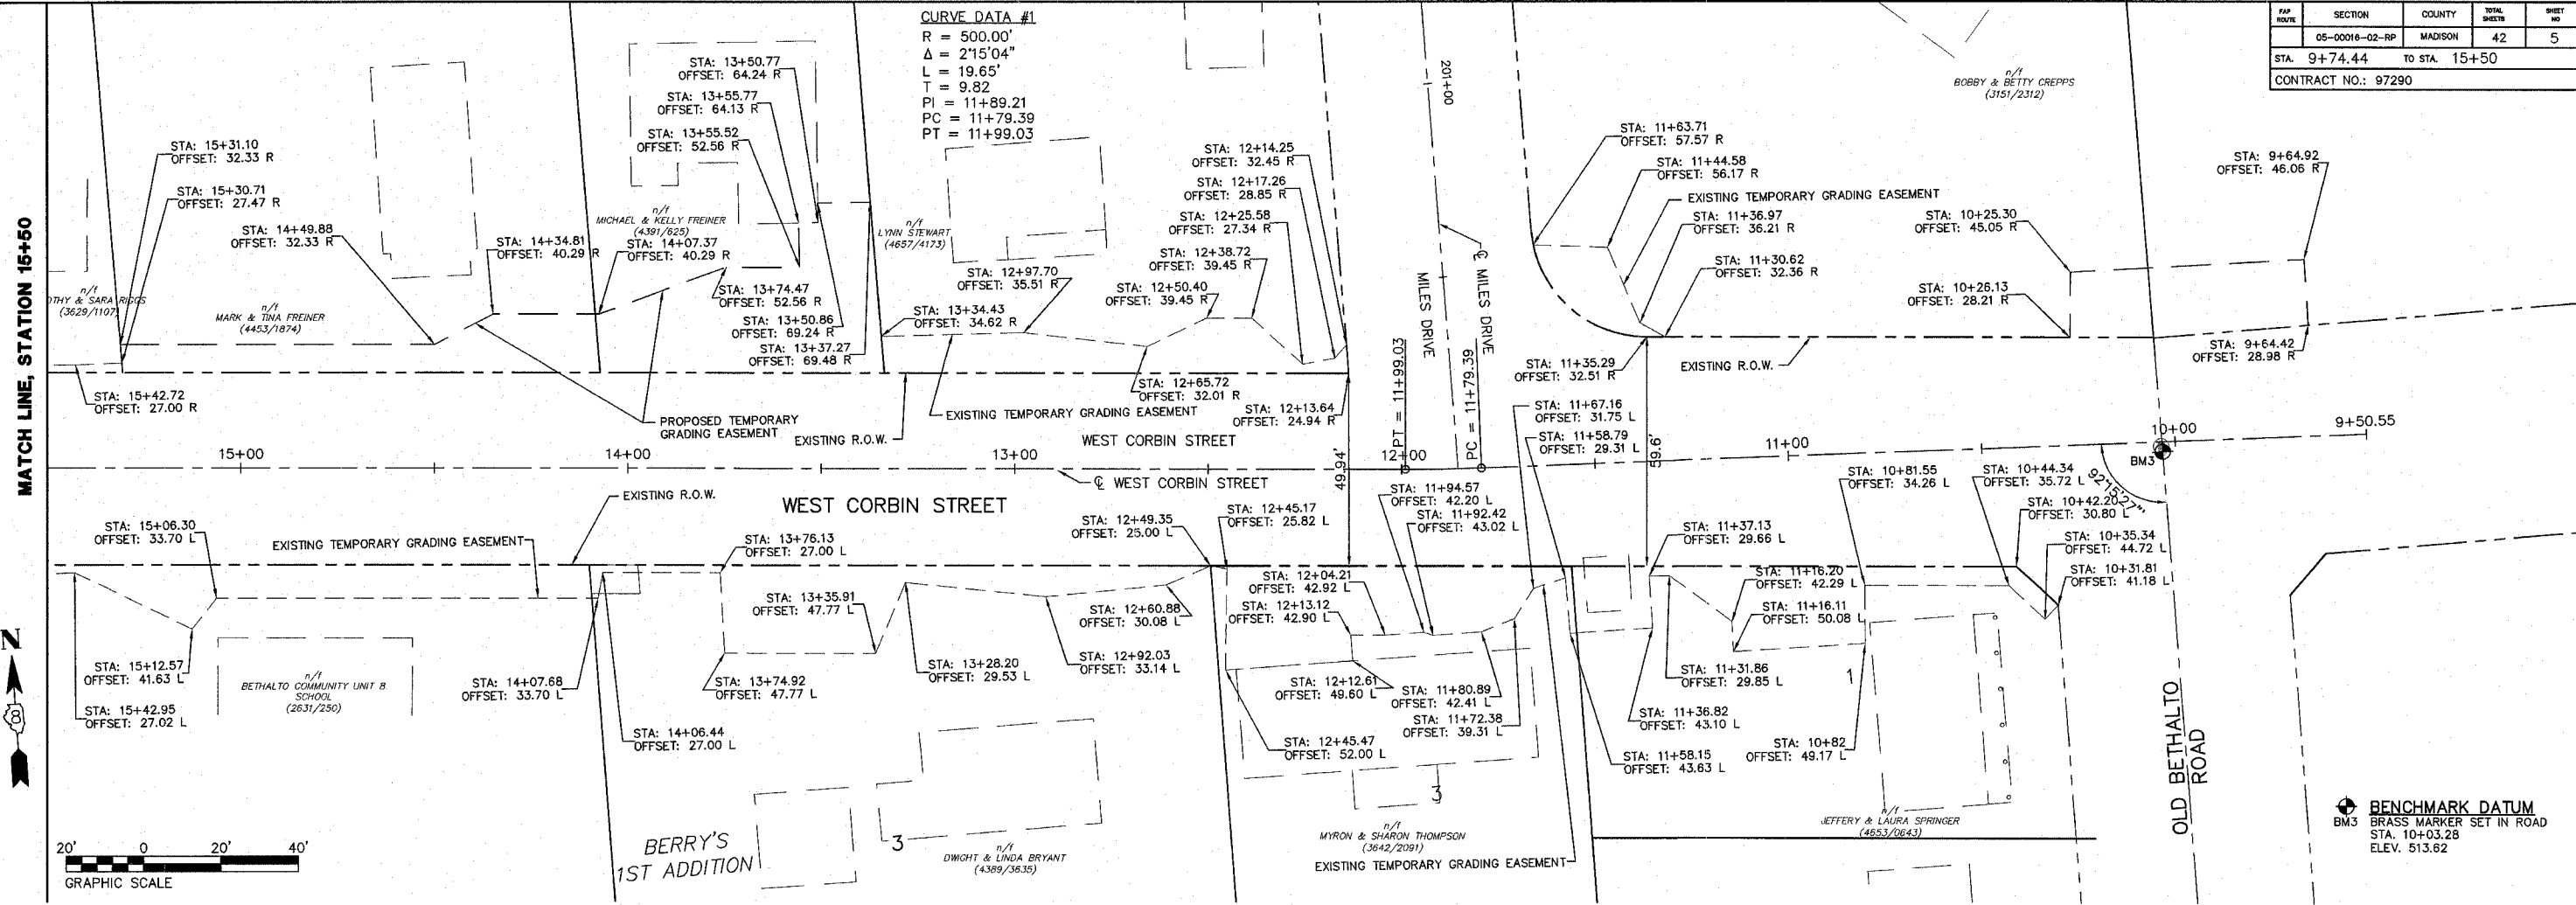

| REVISIONS | |
|-----------|------|
| NAME | DATE |
| | |
| | |
| | |
| | |

ILLINOIS DEPARTMENT OF TRANSPORTATION
**ALIGNMENT, TIES,
AND BENCHMARKS**
FAP ROUTE
SECTION 05-00016-02-RP
COUNTY MADISON
DRAWN BY: R.A.W.