


FINAL SURVEY PLOTTED
 NOTE BOOK NO. _____
 BY D.L.W. DATE 7/18/06

ORIGINAL SURVEY PLOTTED
 NOTE BOOK NO. _____
 BY D.L.W. DATE 6/29/06

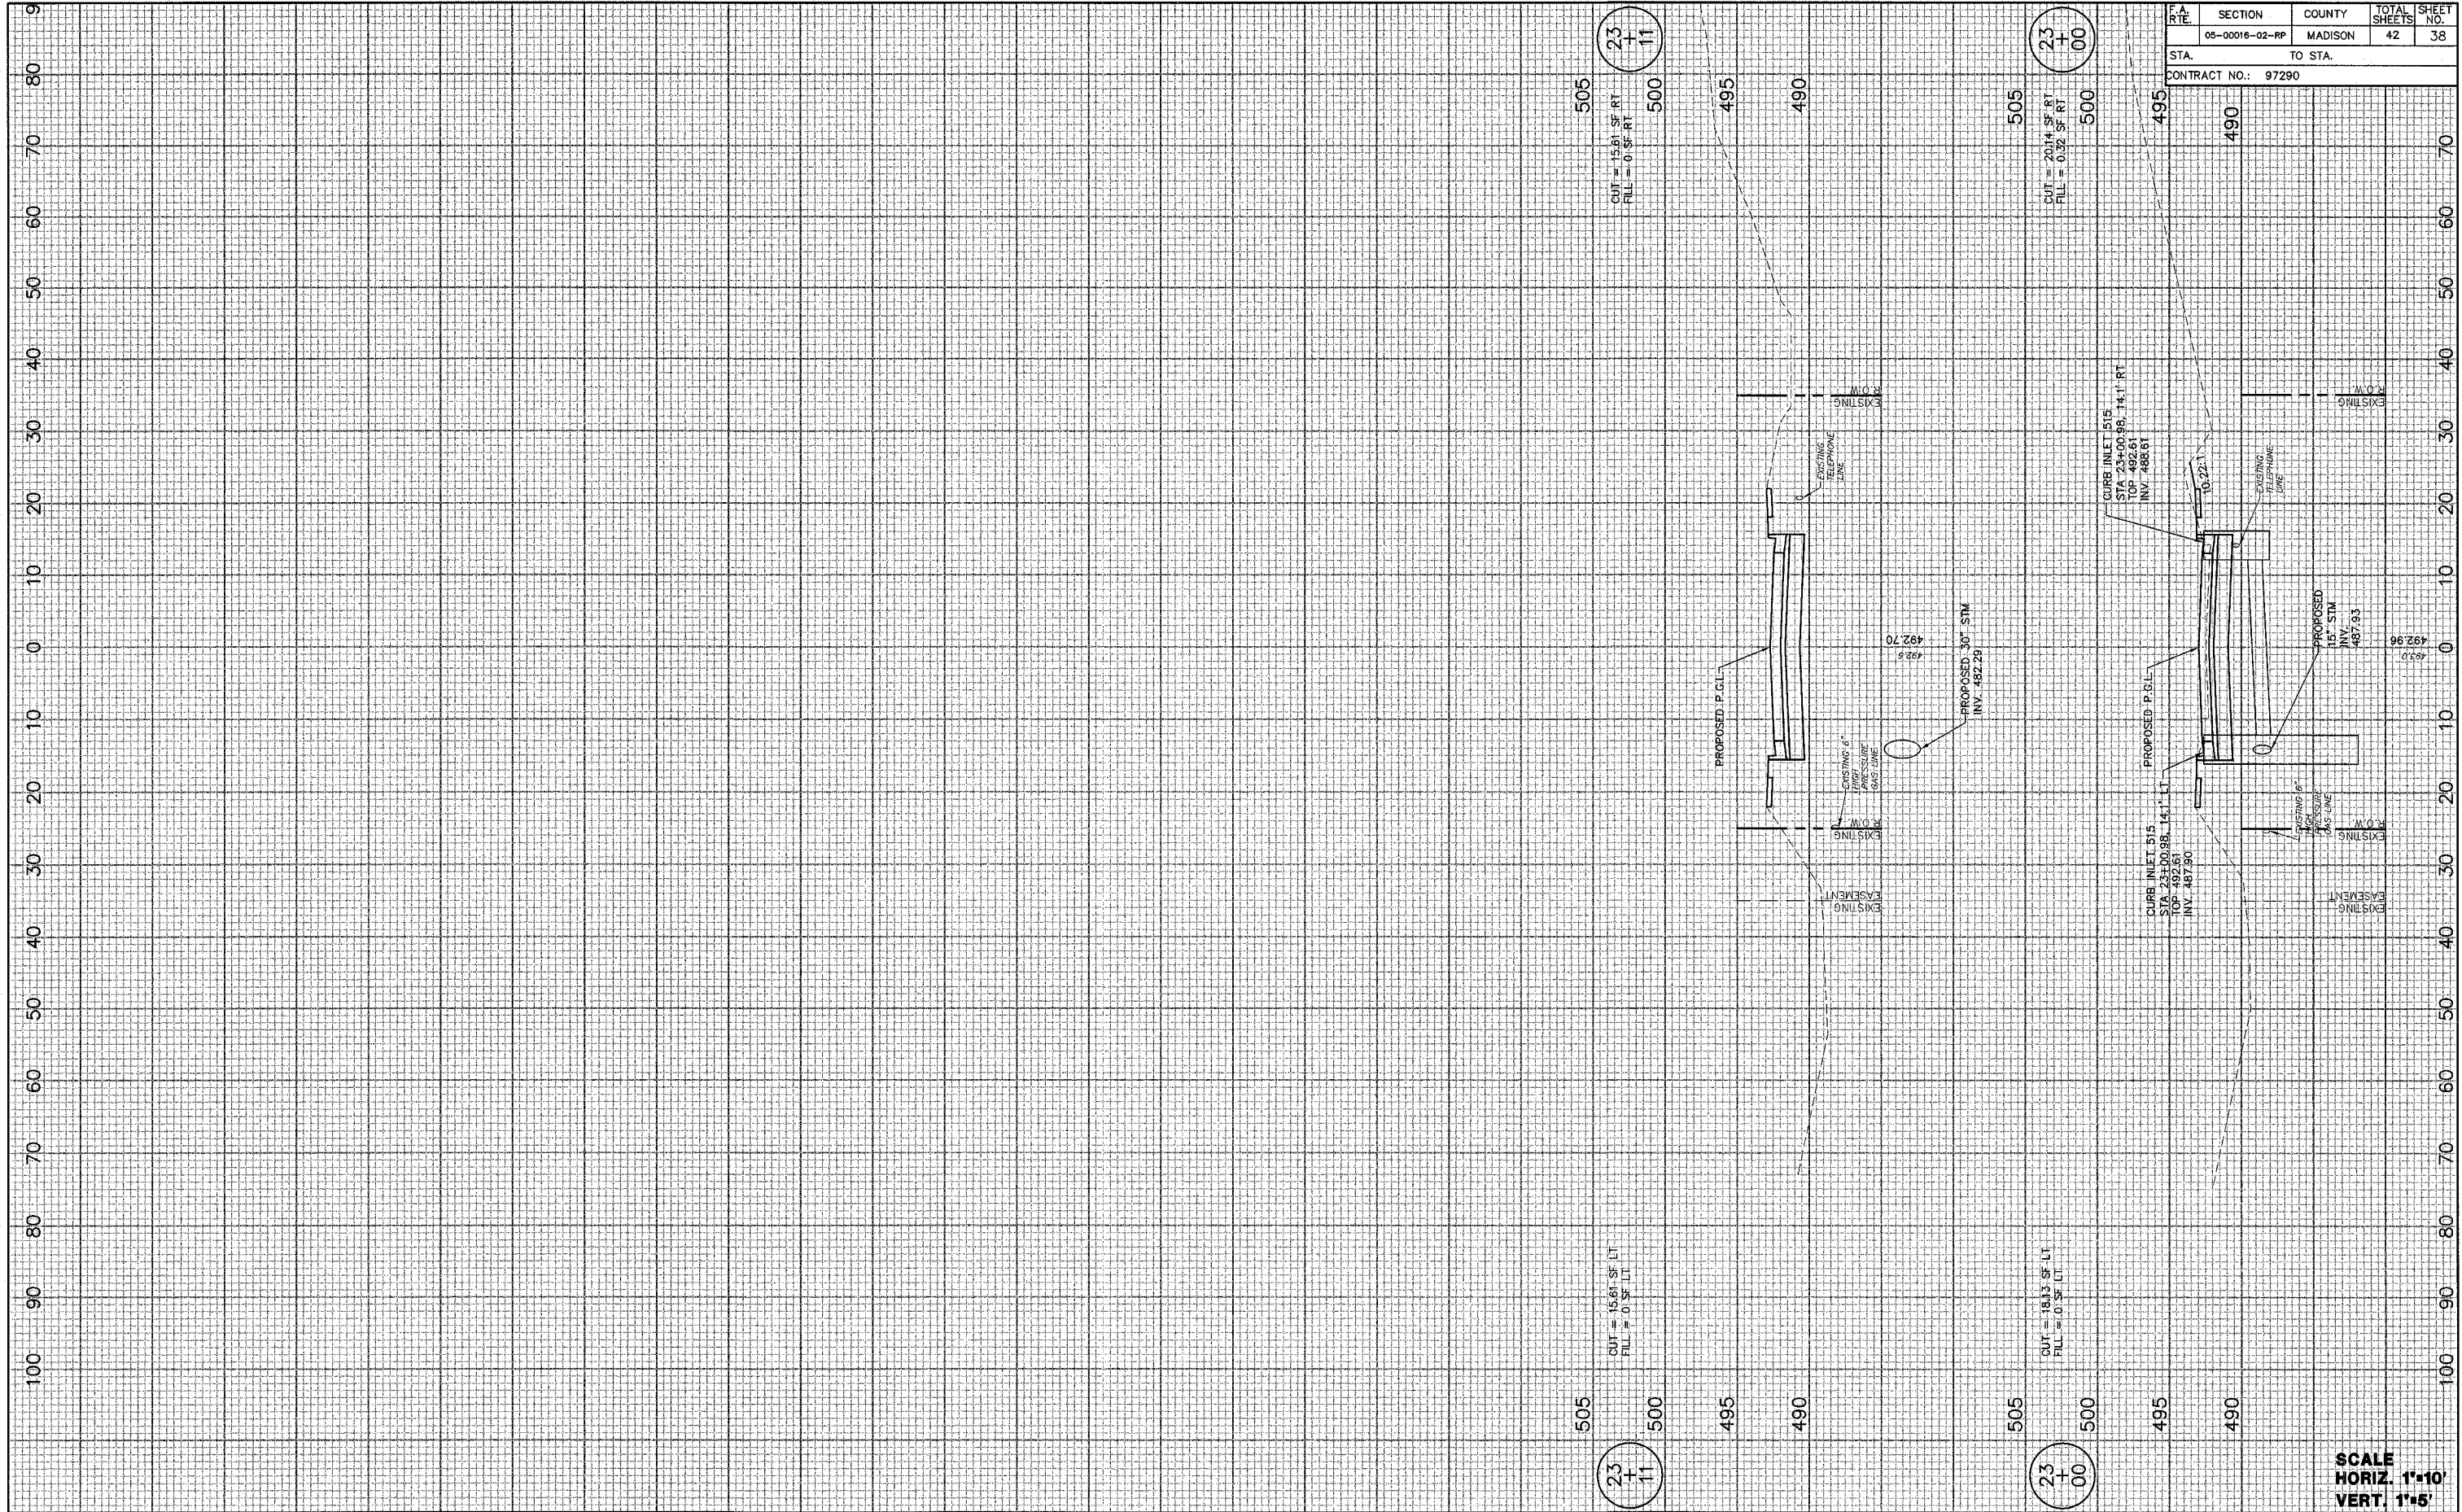

23
+
11

505
 CUT = 15.61 SF RT
 FILL = 0 SF RT
 500

23
+
00

505
 CUT = 20.14 SF RT
 FILL = 0 SF RT
 500

23
+
11

505
 CUT = 18.13 SF LT
 FILL = 0 SF LT
 500

23
+
00

505
 CUT = 18.13 SF LT
 FILL = 0 SF LT
 500

ROUTE	SECTION	COUNTY	TOTAL SHEETS	SHEET NO.
05-00016-02-RP		MADISON	42	38
STA. 495		TO STA. 490		
CONTRACT NO.: 97290				

SCALE
 HORIZ. 1"=10'
 VERT. 1"=5'