


RTE NO.	SECTION	COUNTY	TOTAL SHEETS	SHEET NO.
FAS 766	04-00176-00-BR	MADISON	26	25
CONTRACT NO. 97296				

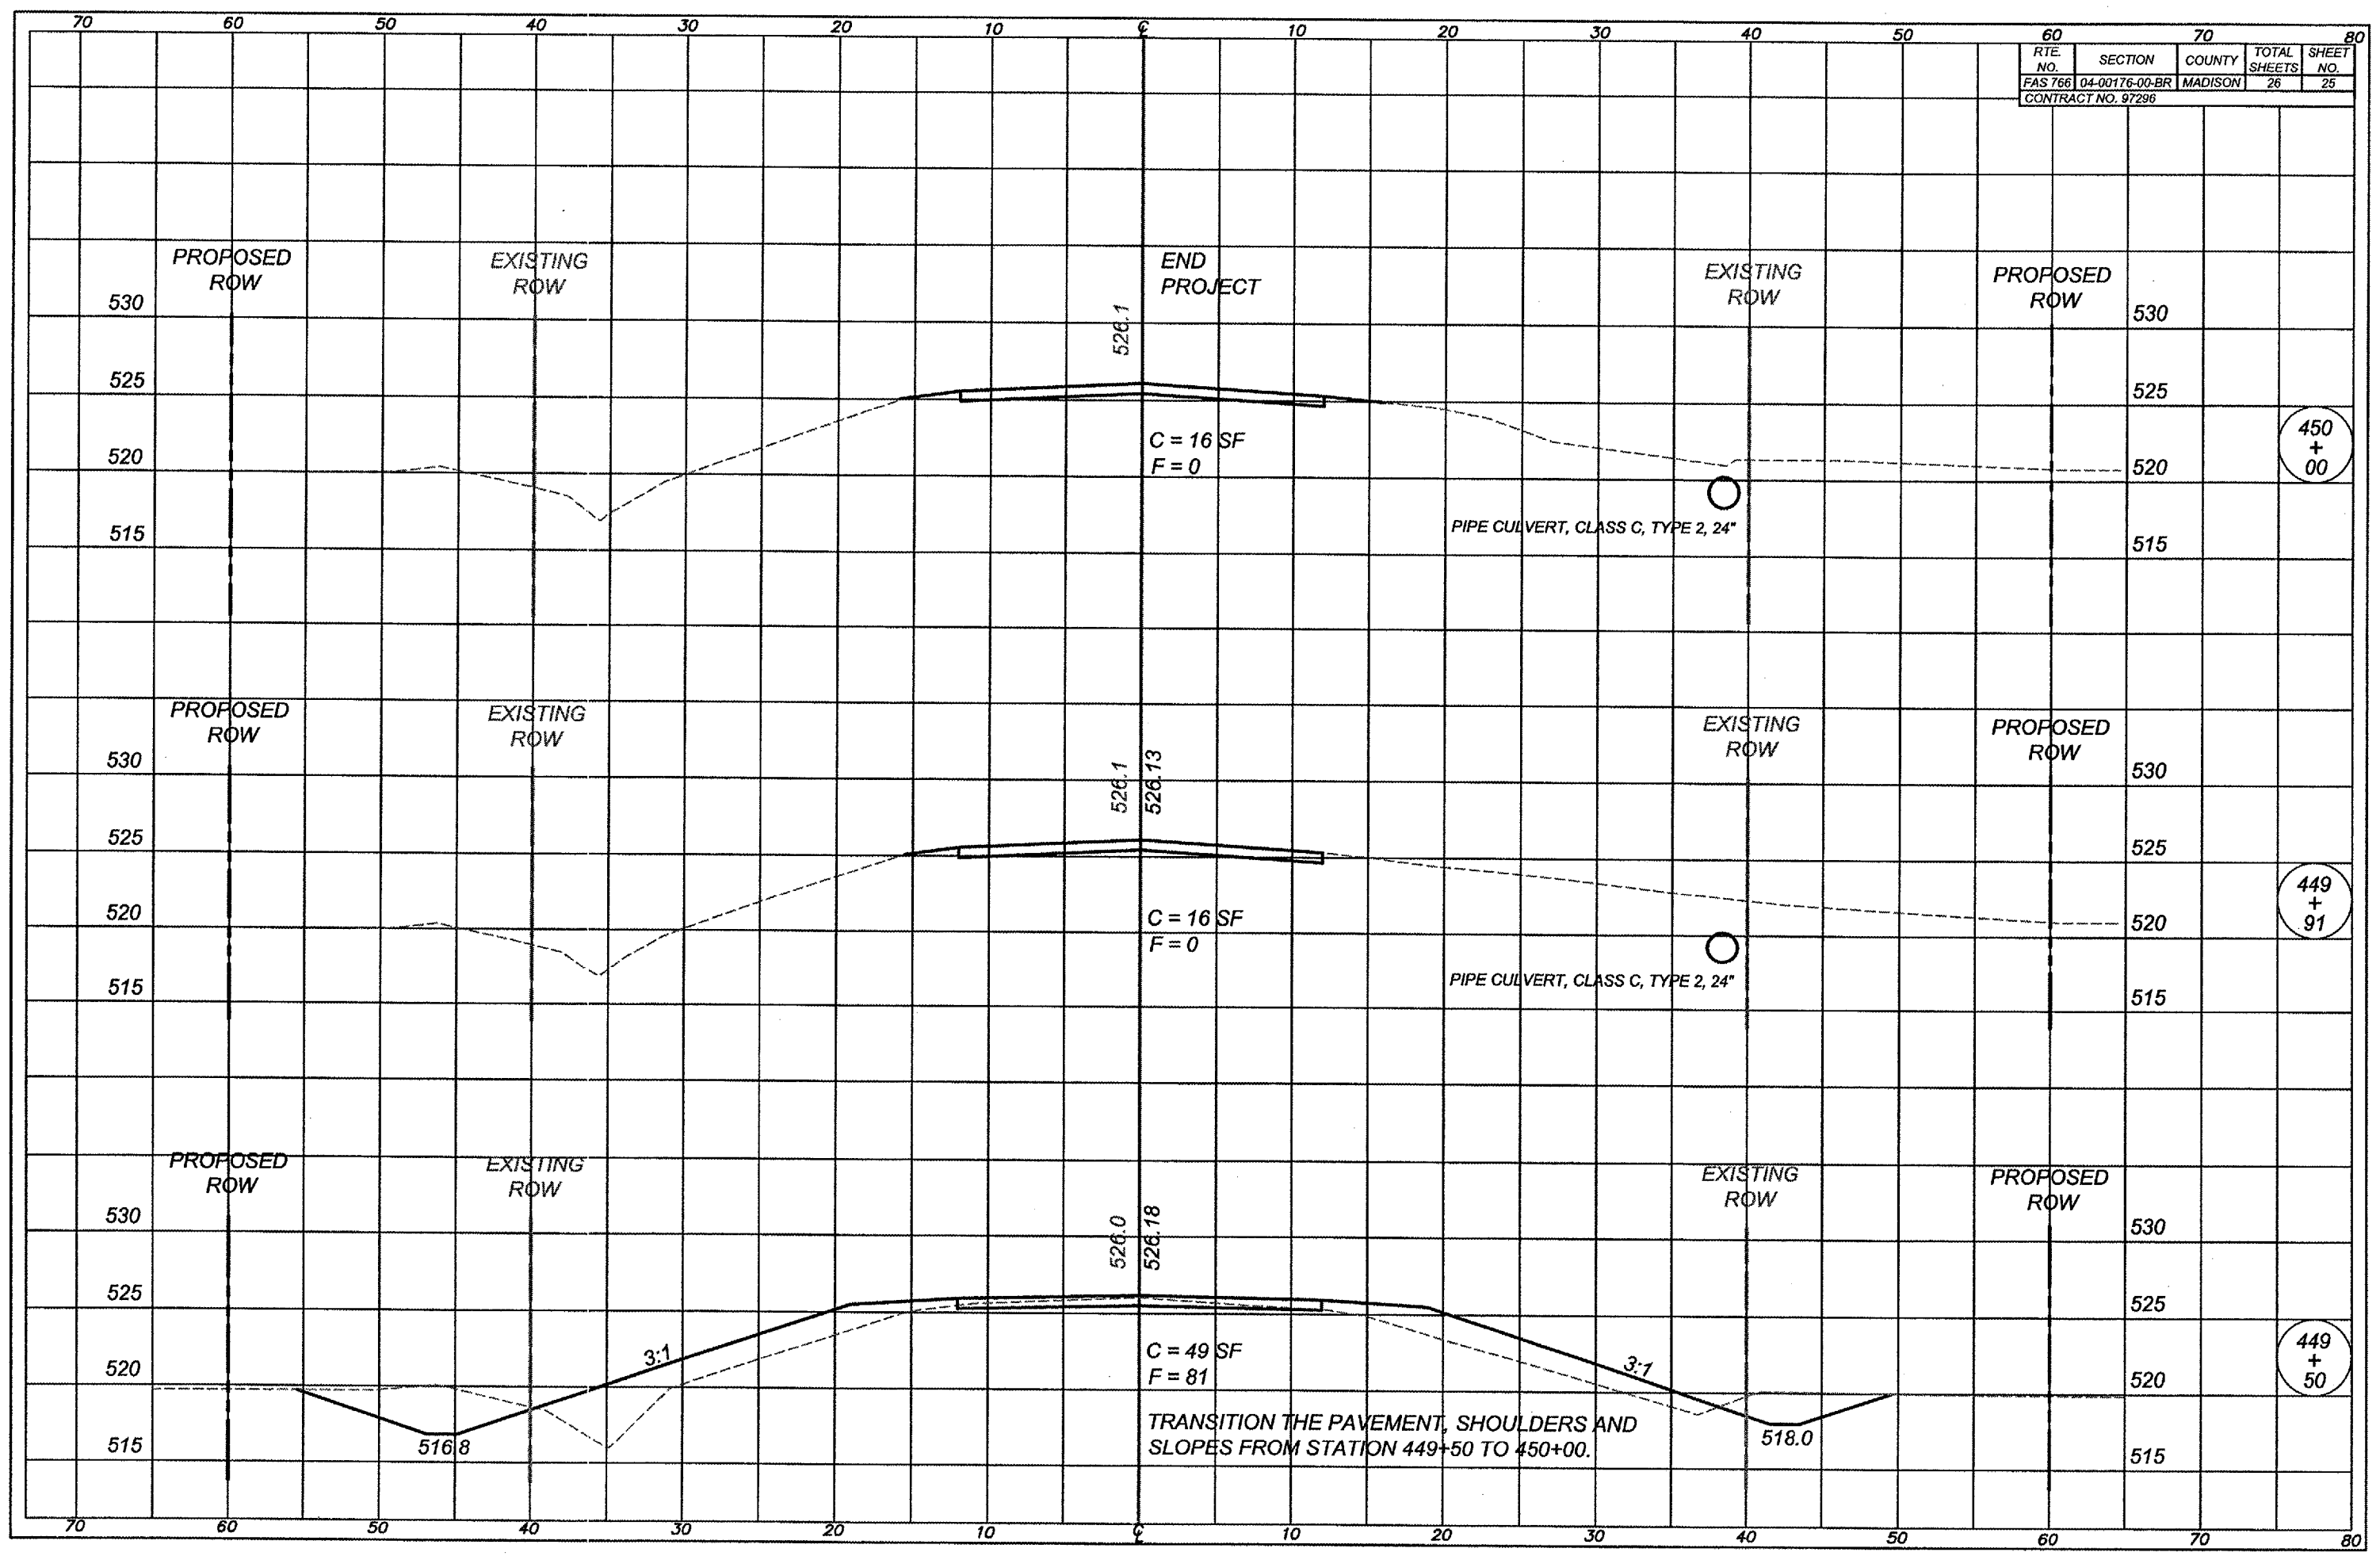

450
+
00

449
+
91

449
+
50

END PROJECT

C = 16 SF
F = 0

C = 16 SF
F = 0

C = 49 SF
F = 81

TRANSITION THE PAVEMENT, SHOULDERS AND SLOPES FROM STATION 449+50 TO 450+00.

PIPE CULVERT, CLASS C, TYPE 2, 24"

PIPE CULVERT, CLASS C, TYPE 2, 24"

3:1

3:1

516.8

518.0

526.1

526.1

526.13

526.0

526.18

70 60 50 40 30 20 10 0 10 20 30 40 50 60 70 80

70 60 50 40 30 20 10 0 10 20 30 40 50 60 70 80

PROPOSED ROW

EXISTING ROW

EXISTING ROW

PROPOSED ROW

PROPOSED ROW

EXISTING ROW

EXISTING ROW

PROPOSED ROW

PROPOSED ROW

EXISTING ROW

EXISTING ROW

PROPOSED ROW

530

525

520

515

530

525

520

515

530

525

520

515

530

525

520

515

530

525

520

515

530

525

520

515