


| F.A. RYE. | SECTION | COUNTY | TOTAL SHEETS | SHEET NO. |
|--------------------------------|---------|---------------------------|--------------|-----------|
| * | ** | WILLIAMSON | 917 | 75 |
| STA. | | TO STA. | | |
| FED. ROAD DIST. NO. | | ILLINOIS FED. AID PROJECT | | |
| * I-57, & OLD IL 13 (FAU 9629) | | | | |
| * (X1-6-2)VB-2,(X1-6)HBK-2 | | | | |

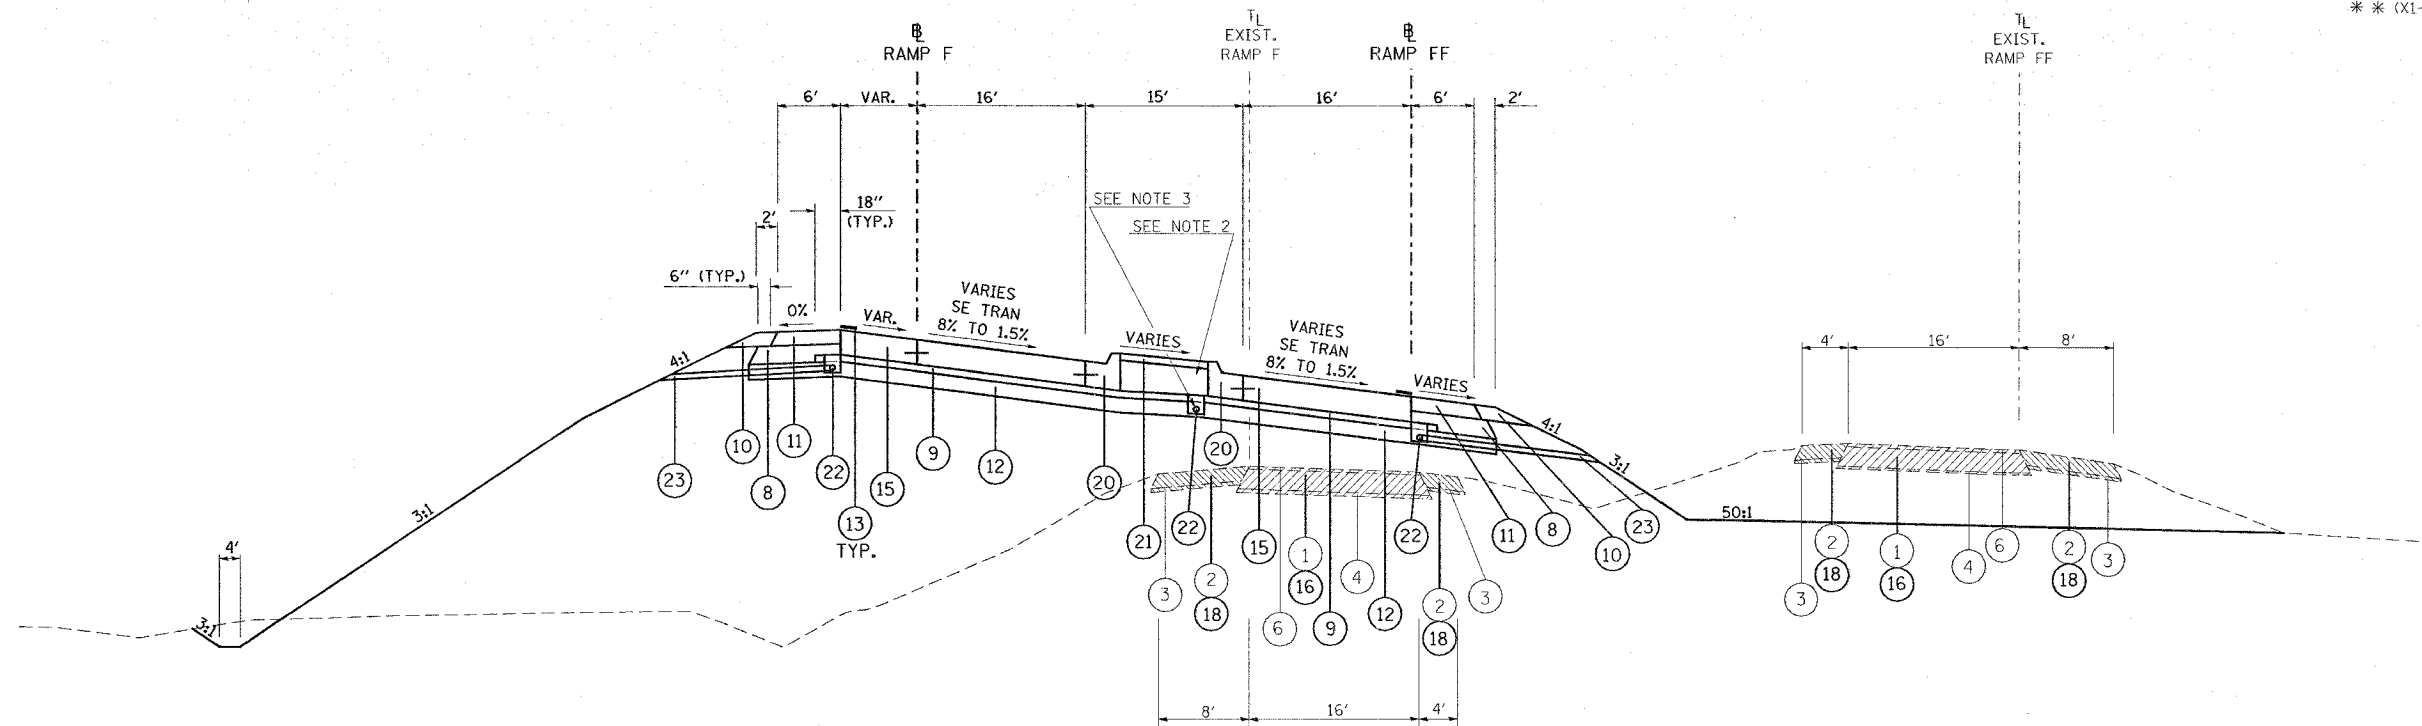

TO BE USED:
RAMP F: STA. 12+62 TO STA. 13+50

TO BE USED:
RAMP FF: STA. 2+70 TO STA. 3+38

- | | |
|---|--|
| <ul style="list-style-type: none"> ① EXISTING CONCRETE PAVEMENT, 10" ② EXISTING BITUMINOUS SHOULDERS 8" ③ EXISTING AGGREGATE BASE COURSE ④ EXISTING SUB-BASE GRANULAR MATERIAL TYPE A 6" ⑤ EXISTING COMBINATION CONCRETE CURB AND GUTTER ⑥ EXISTING BITUMINOUS RESURFACING ⑦ BITUMINOUS CONCRETE PAVEMENT (FULL DEPTH), SUPERPAVE, 14 1/4" POLYMERIZED BITUMINOUS CONCRETE SURFACE COURSE, SUPERPAVE, MIX. D, N105, 1 1/2" POLYMERIZED BITUMINOUS CONCRETE BINDER COURSE, SUPERPAVE, IL-19.0, N105, 2 1/4" BITUMINOUS CONCRETE BINDER COURSE, SUPERPAVE, N90, 10 1/2" ⑧ SUB-BASE GRANULAR MATERIAL, TYPE C ⑨ STABILIZED SUB-BASE 4" ⑩ AGGREGATE SHOULDERS, TYPE A, 8" ⑪ BITUMINOUS SHOULDERS SUPERPAVE, 8" ⑫ PROCESSING LIME MODIFIED SOILS 12" ⑬ POLYUREA PAVEMENT MARKING TYPE II - LINE 4" ⑭ THERMOPLASTIC PAVEMENT MARKING - LINE 4" ⑮ PORTLAND CEMENT CONCRETE PAVEMENT 10" (JOINTED) ⑯ PAVEMENT REMOVAL ⑰ COMBINATION CURB AND GUTTER REMOVAL ⑱ COMBINATION CONCRETE CURB AND GUTTER, TYPE B-6.06 ⑳ COMBINATION CONCRETE CURB AND GUTTER, TYPE B-6.24 ㉑ CONCRETE MEDIAN SURFACE, 4 INCH ㉒ PIPE UNDERDRAINS 4" ㉓ PIPE UNDERDRAINS 4" (SPECIAL) ㉔ EXISTING BITUMINOUS RESURFACING (VARIES 4 1/2" TO 5 1/4") ㉕ EXISTING 10" P.C.C. PAVEMENT, 1 1/2" PARABOLIC CROWN ㉖ EXISTING 6" AGGREGATE SUB-BASE (4" ON RAMP "C") ㉗ BITUMINOUS SHOULDERS SUPERPAVE | <ul style="list-style-type: none"> ㉘ BITUMINOUS CONCRETE BINDER COURSE, SUPERPAVE, IL-19.0, N90 9 3/4" ㉙ TEMPORARY PAINT PAVEMENT MARKING ㉚ RELOCATE TEMPORARY CONCRETE BARRIER ㉛ BITUMINOUS CONCRETE BINDER COURSE, SUPERPAVE, IL-19.0, N90 11" ㉜ BITUMINOUS CONCRETE BINDER COURSE, SUPERPAVE, IL-19.0, N90 12" ㉝ POLYMERIZED BITUMINOUS CONCRETE BINDER COURSE, SUPERPAVE, IL-19.0, N105 2 1/4" ㉞ STEEL PLATE BEAM GUARDRAIL, TYPE A ㉟ SUB-BASE GRANULAR MATERIAL 6" ㊱ BITUMINOUS CONCRETE BINDER COURSE, SUPERPAVE, IL-19.0, N90 5" ㊲ SUB-BASE GRANULAR MATERIAL 10" ㊳ BITUMINOUS CONCRETE BINDER COURSE, SUPERPAVE, IL-19.0, N90 (VAR) |
|---|--|

NOTES:

1. PAVEMENT REMOVAL ON RAMPS - COST TO INCLUDE PIPE UNDERDRAIN REMOVAL.
2. THE COURSE AGGREGATE FILL (CA 16) TO SUB-GRADE NOTED IN STANDARD 606301 SHALL BE INCLUDED IN THE COST PER SQ. FT. FOR CONCRETE MEDIAN SURFACE, 4 INCH.
3. UNDERDRAINS LOCATED UNDER THE MEDIAN SHALL BE OUTLETED AT THE INLET LOCATED AT STA. 15+53.

| REVISIONS | |
|-----------|------|
| NAME | DATE |
| | |
| | |
| | |
| | |
| | |
| | |
| | |
| | |
| | |
| | |

ILLINOIS DEPARTMENT OF TRANSPORTATION

**TYPICAL SECTIONS
RAMPS F & FF**

SCALE: VERT. NO SCALE
HORIZ. DATE

DRAWN BY CNH
CHECKED BY