
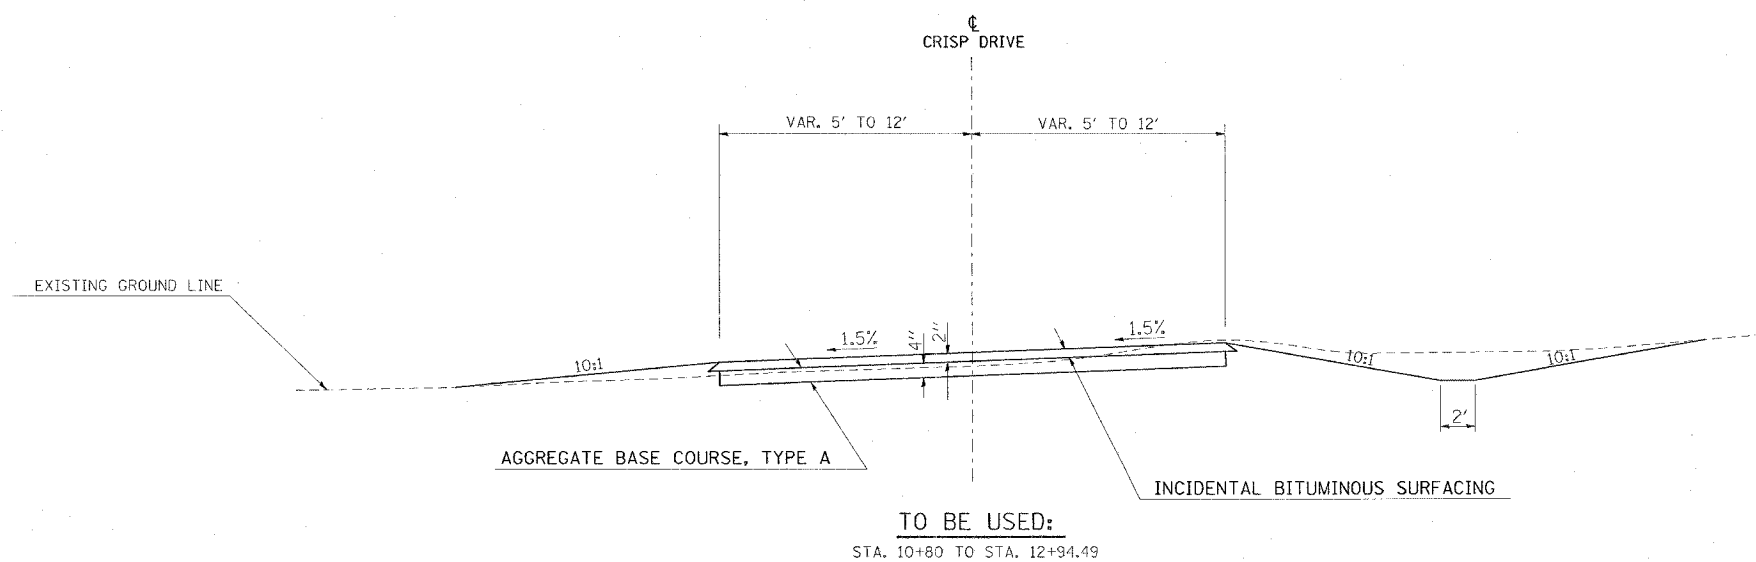


CONTRACT NO. 98950

F.A. RTE.	SECTION	COUNTY	TOTAL SHEETS	SHEET NO.
*	**	WILLIAMSON	917	95

STA. TO STA.
FED. ROAD DIST. NO. ILLINOIS FED. AID PROJECT

* 1-57, & OLD IL 13 (FAU 9629)
** (X1-6-2)VB-2,(X1-6)HBK-2

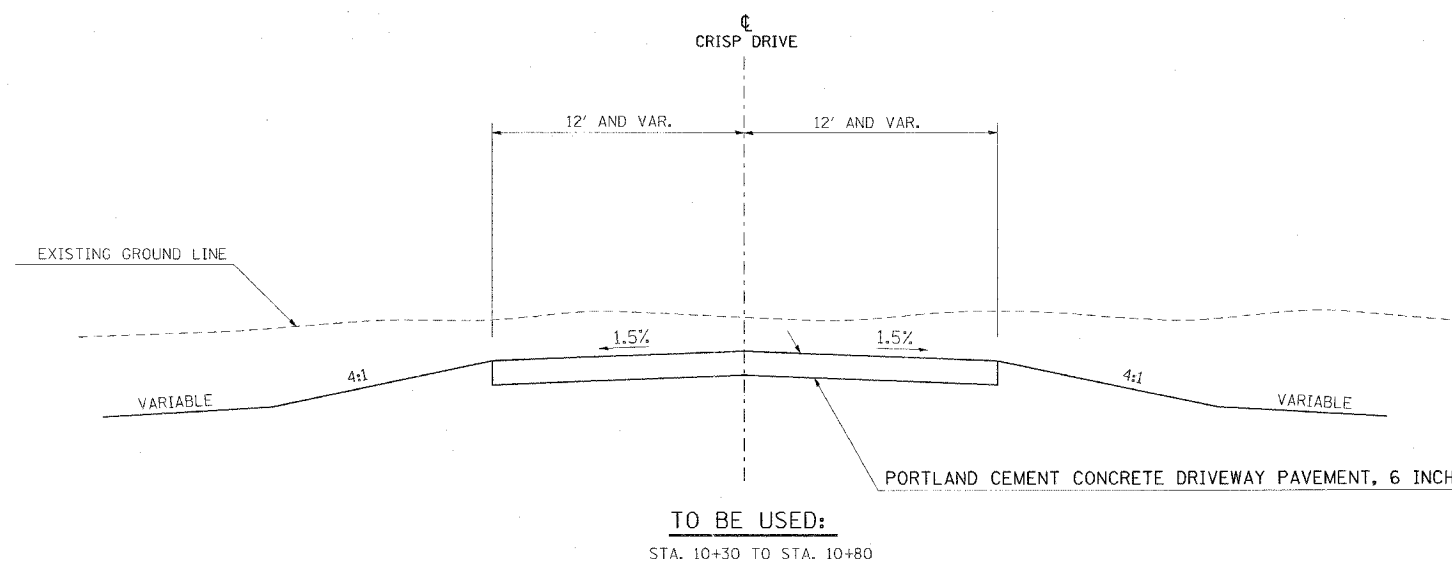

PLT DATE = 12/01/2006
PLT SCALE = 5/8" = 1' / IN.
USER NAME = heasden

REVISIONS	
NAME	DATE

ILLINOIS DEPARTMENT OF TRANSPORTATION

**TYPICAL SECTIONS
CRISP DRIVE**

SCALE: VERT. NONE
HORIZ. DATE

DRAWN BY CNH
CHECKED BY