


CONTRACT NO. 98950

F.A. RTE.	SECTION	COUNTY	TOTAL SHEETS	SHEET NO.
*	**	WILLIAMSON	917	96


STA. TO STA.  
 FED. ROAD DIST. NO. ILLINOIS FED. AID PROJECT

\* I-57, & OLD IL 13 (FAU 9629)  
 \* (X1-6-2)VB-2,(X1-6)HBK-2

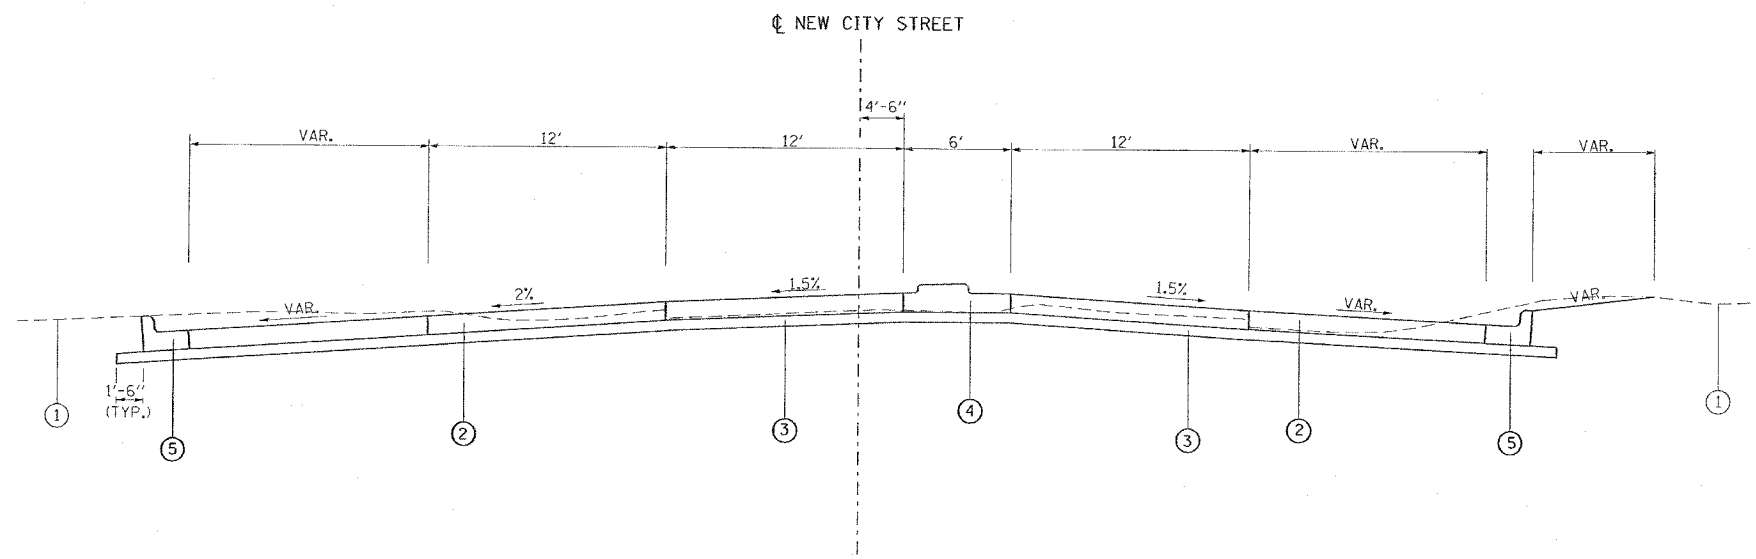

TO BE USED:  
 STA. 0+30 TO STA. 0+80

- ① EXIST. GROUNDLINE
- ② PORTLAND CEMENT CONCRETE PAVEMENT 8" (JOINTED)
- ③ SUB-BASE GRANULAR MATERIAL, TYPE A 4"
- ④ CONCRETE MEDIAN (SPECIAL)
- ⑤ COMBINATION CONCRETE CURB AND GUTTER, TYPE B-6.24

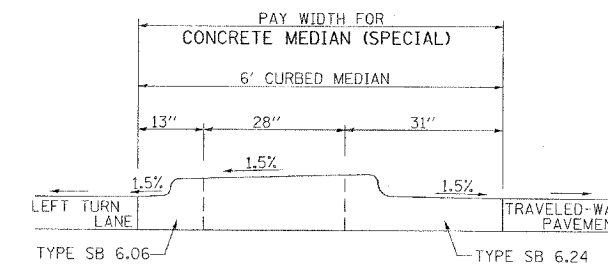

DETAIL "A"  
 REFER TO STANDARD 606301-02

LOT DATE = 10/7/2008  
 FILE NAME = c:\p\c\m\c\922802\c\13\old\96.dgn  
 PLOT SCALE = 80.0000 / IN.  
 USER NAME = freeson

REVISIONS	
NAME	DATE

ILLINOIS DEPARTMENT OF TRANSPORTATION

**OLD IL 13  
 TYPICAL SECTION  
 NEW CITY STREET**

SCALE: VERT. NO SCALE  
 HORIZ. DATE

DRAWN BY CNH  
 CHECKED BY