


CONTRACT NO. 98950

F.A. RTE.	SECTION	COUNTY	TOTAL SHEETS	SHEET NO.
*	**	WILLIAMSON	917	97
STA.		TO STA.		
FED. ROAD DIST. NO.		ILLINOIS FED. AID PROJECT		
* I-57, & OLD IL 13 (FAU 9629)				
** (X1-6-2)VB-2, (X1-6)HBK-2				

TYPICAL SECTION - 100-0005

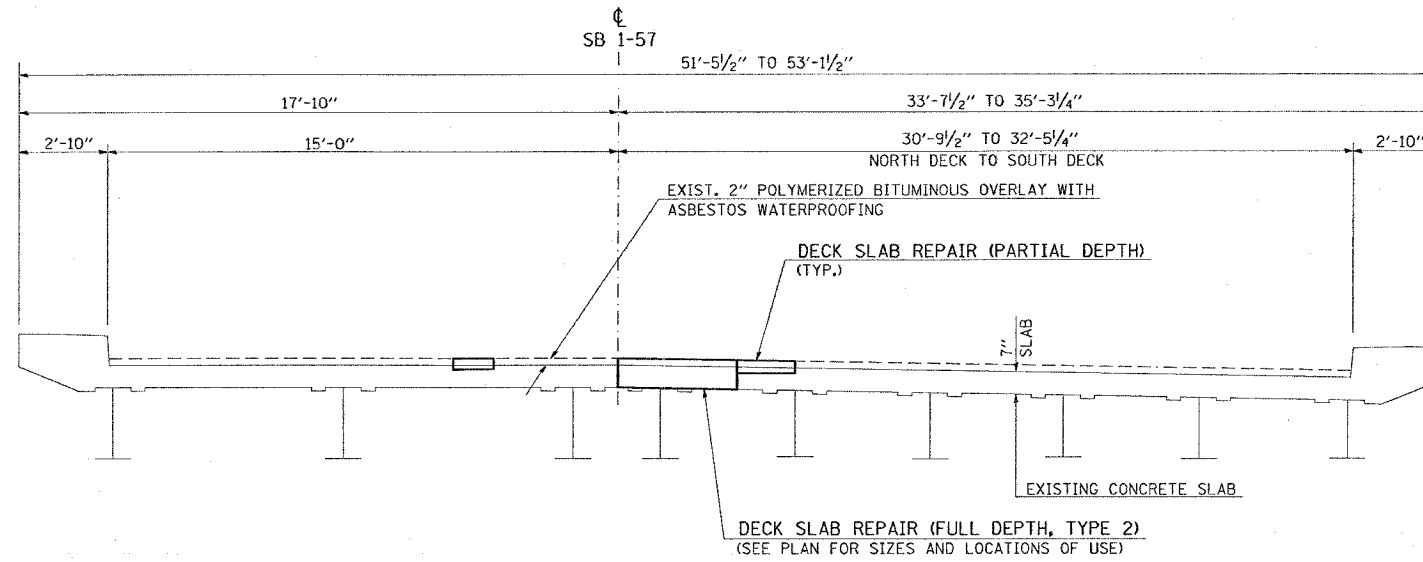

TYPICAL SECTION
100-0005
 (LOOKING SOUTH)

TO BE USED:

BK. ABUT. STA. 1529+13.64 TO BK. ABUT. STA. 1530+67.64 @ SB 1-57

PLOT DATE = 10/16/2005
 FILE NAME = c:\pcc\james\10102005\101013\101013.dwg
 PLOT SCALE = 3/8" = 1'-0"
 USER NAME = jason

REVISIONS	
NAME	DATE

ILLINOIS DEPARTMENT OF TRANSPORTATION
PRE-STAGE 3 AND PRE-STAGE 4
TYPICAL SECTION
SN 100-0005

SCALE: VERT. NONE
 HORIZ. DATE
 DRAWN BY CNH
 CHECKED BY