


★ PAGES 103-110 DELETED ★

CONTRACT NO. 98950			
F.A. RTE.	SECTION	COUNTY	TOTAL SHEETS
*	*	WILLIAMSON	917
SHEET NO.		111	
STA. TO STA.			
FED. ROAD DIST. NO.	ILLINOIS	FED. AID PROJECT	
* I-57, & OLD IL 13 (FAU 9629)			
** (X1-6-2)VB-2,(X1-6)HBK-2			

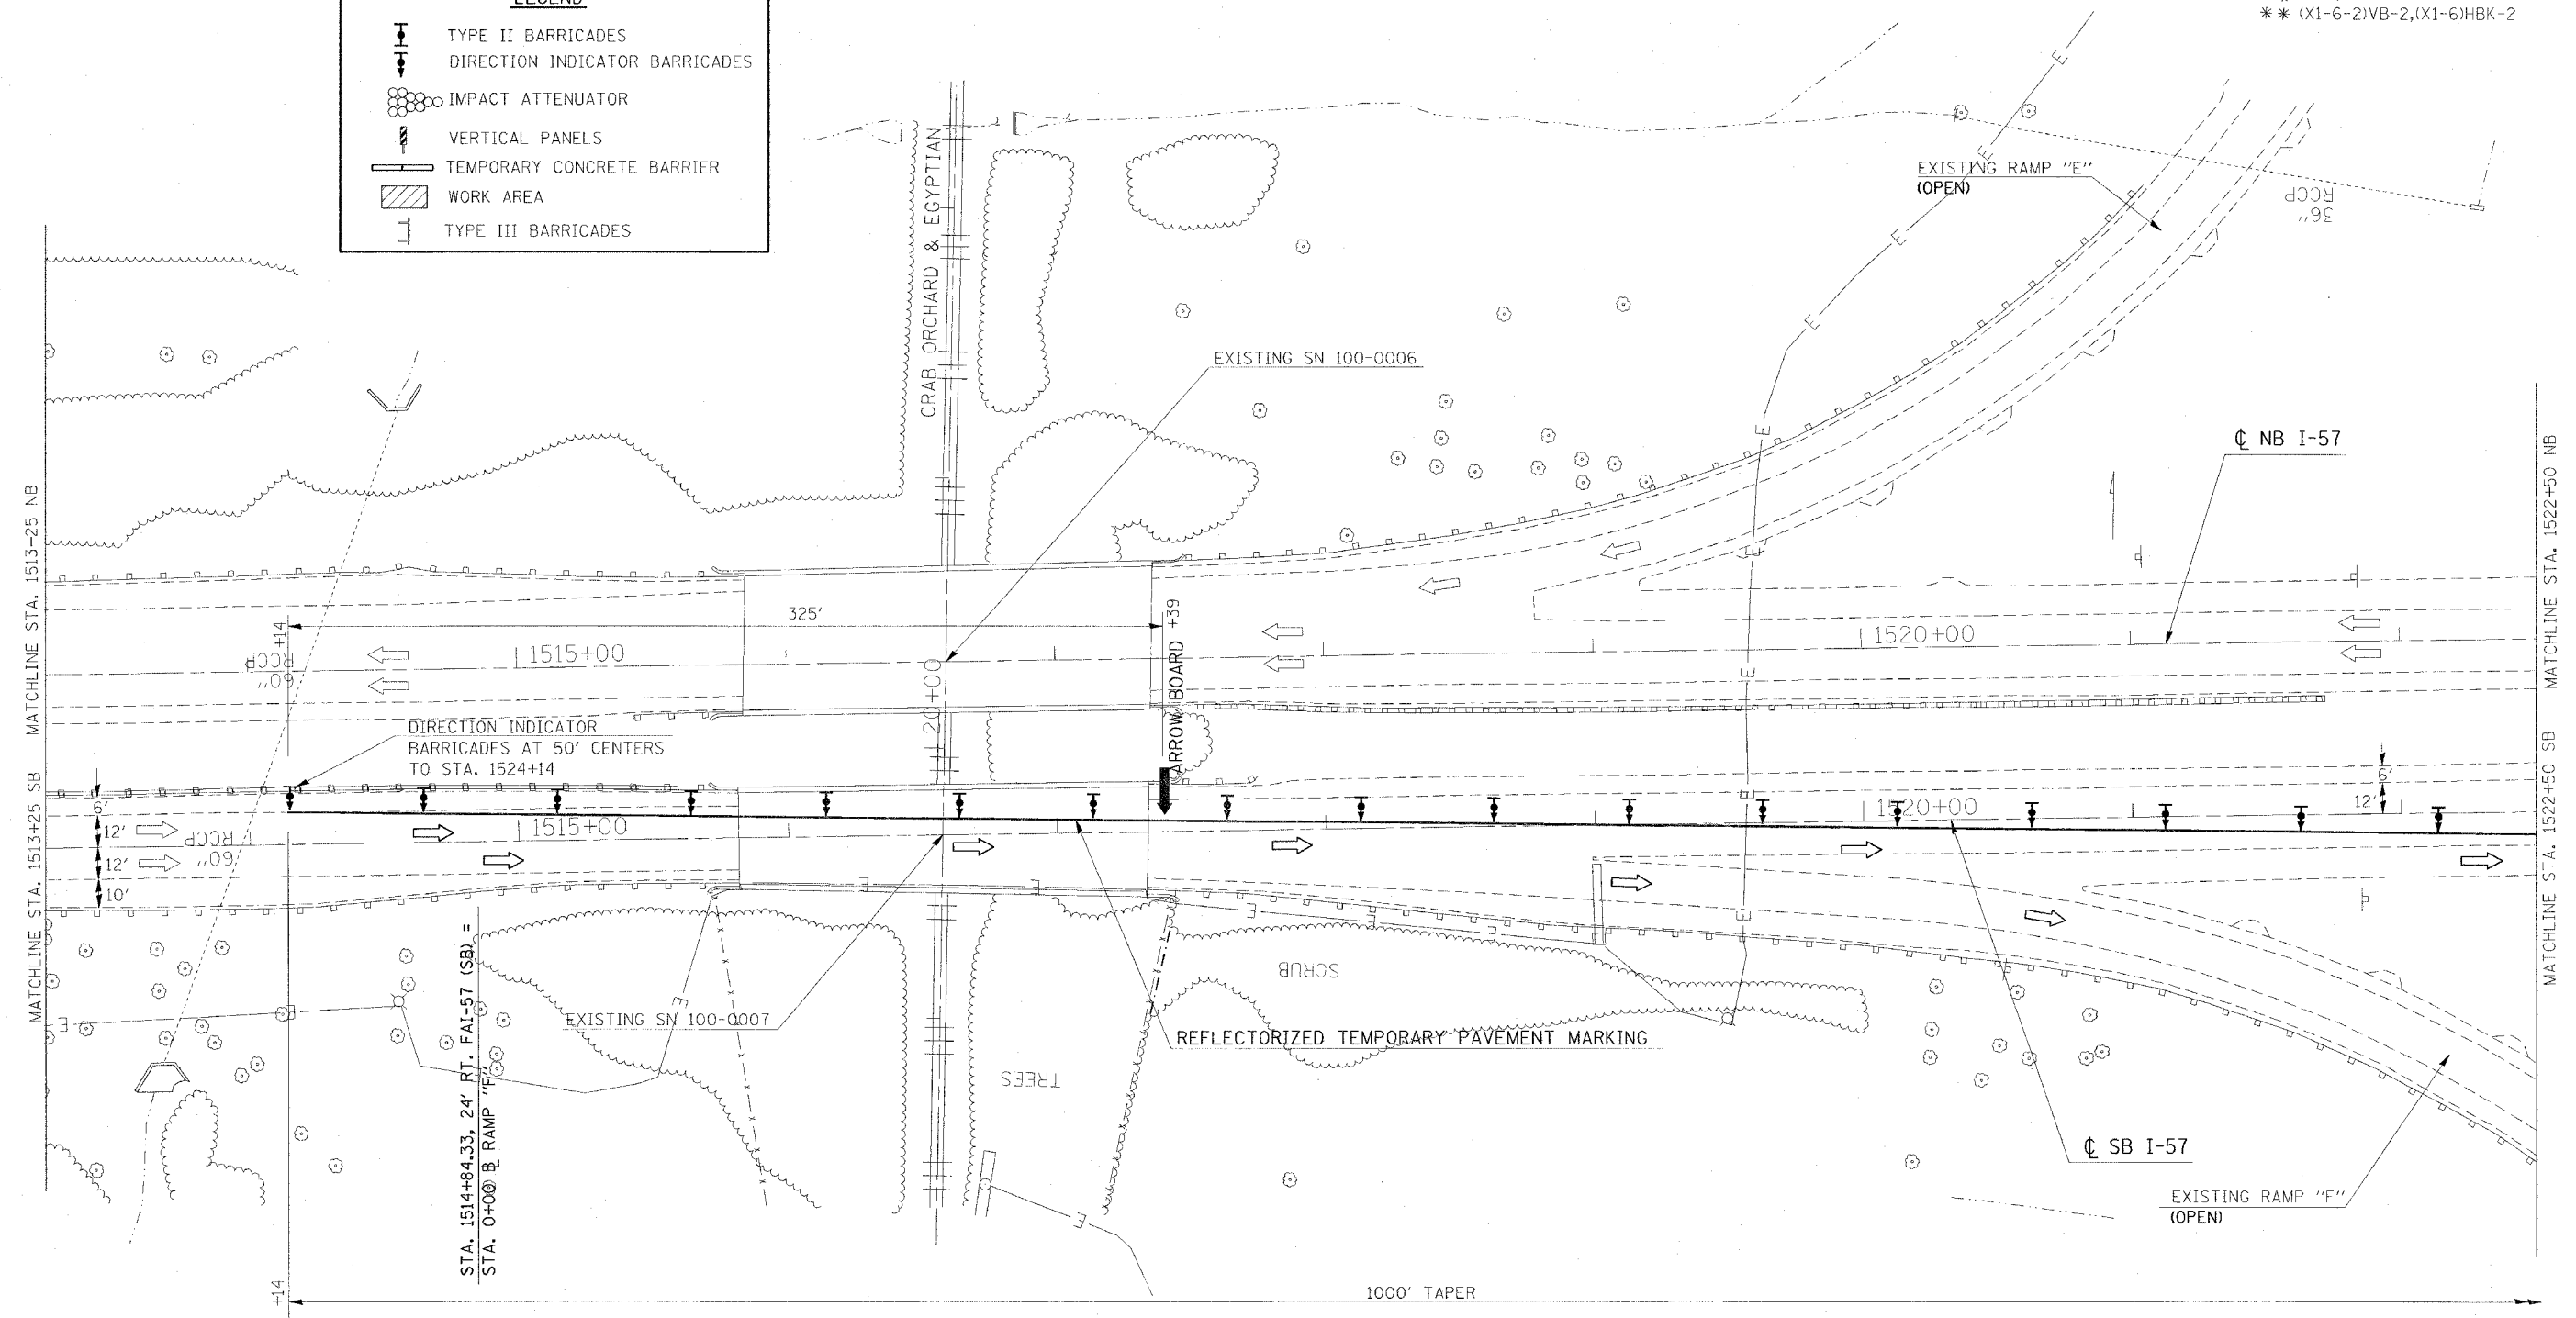

LEGEND	
	TYPE II BARRICADES
	DIRECTION INDICATOR BARRICADES
	IMPACT ATTENUATOR
	VERTICAL PANELS
	TEMPORARY CONCRETE BARRIER
	WORK AREA
	TYPE III BARRICADES



NOTE: SEE STANDARDS 701402, 701411, AND 701400 FOR ADDITIONAL REQUIREMENTS.

REVISIONS	
NAME	DATE

ILLINOIS DEPARTMENT OF TRANSPORTATION
BRIDGE REHABILITATION
OLD IL 13 INTERCHANGE
PRE-STAGE 3
STA. 1513+25 TO STA. 1522+50
SHEET 1 OF 2
 SCALE: VERT. APPROX. 30
 DATE: _____ DRAWN BY CNH
 CHECKED BY _____

PLOT DATE = 11/17/2005
 FILE NAME = c:\pav\proj\151325to152250\151325to152250.dgn
 PLOT SCALE = 3/16" = 1' / IN.
 USER NAME = hanson