


FA RTE.	SECTION	COUNTY	TOTAL SHEETS	SHEET NO.
*	**	WILLIAMSON	917	113
STA. TO STA.				
FED. ROAD DIST. NO.	ILLINOIS	FED. AID PROJECT		
* I-57, & OLD IL 13 (FAU 9629)				
** (X1-6-2)VB-2,(X1-6)HBK-2				



**LEGEND**

- TYPE II BARRICADES
- DIRECTION INDICATOR BARRICADES
- IMPACT ATTENUATOR
- VERTICAL PANELS
- TEMPORARY CONCRETE BARRIER
- WORK AREA
- TYPE III BARRICADES

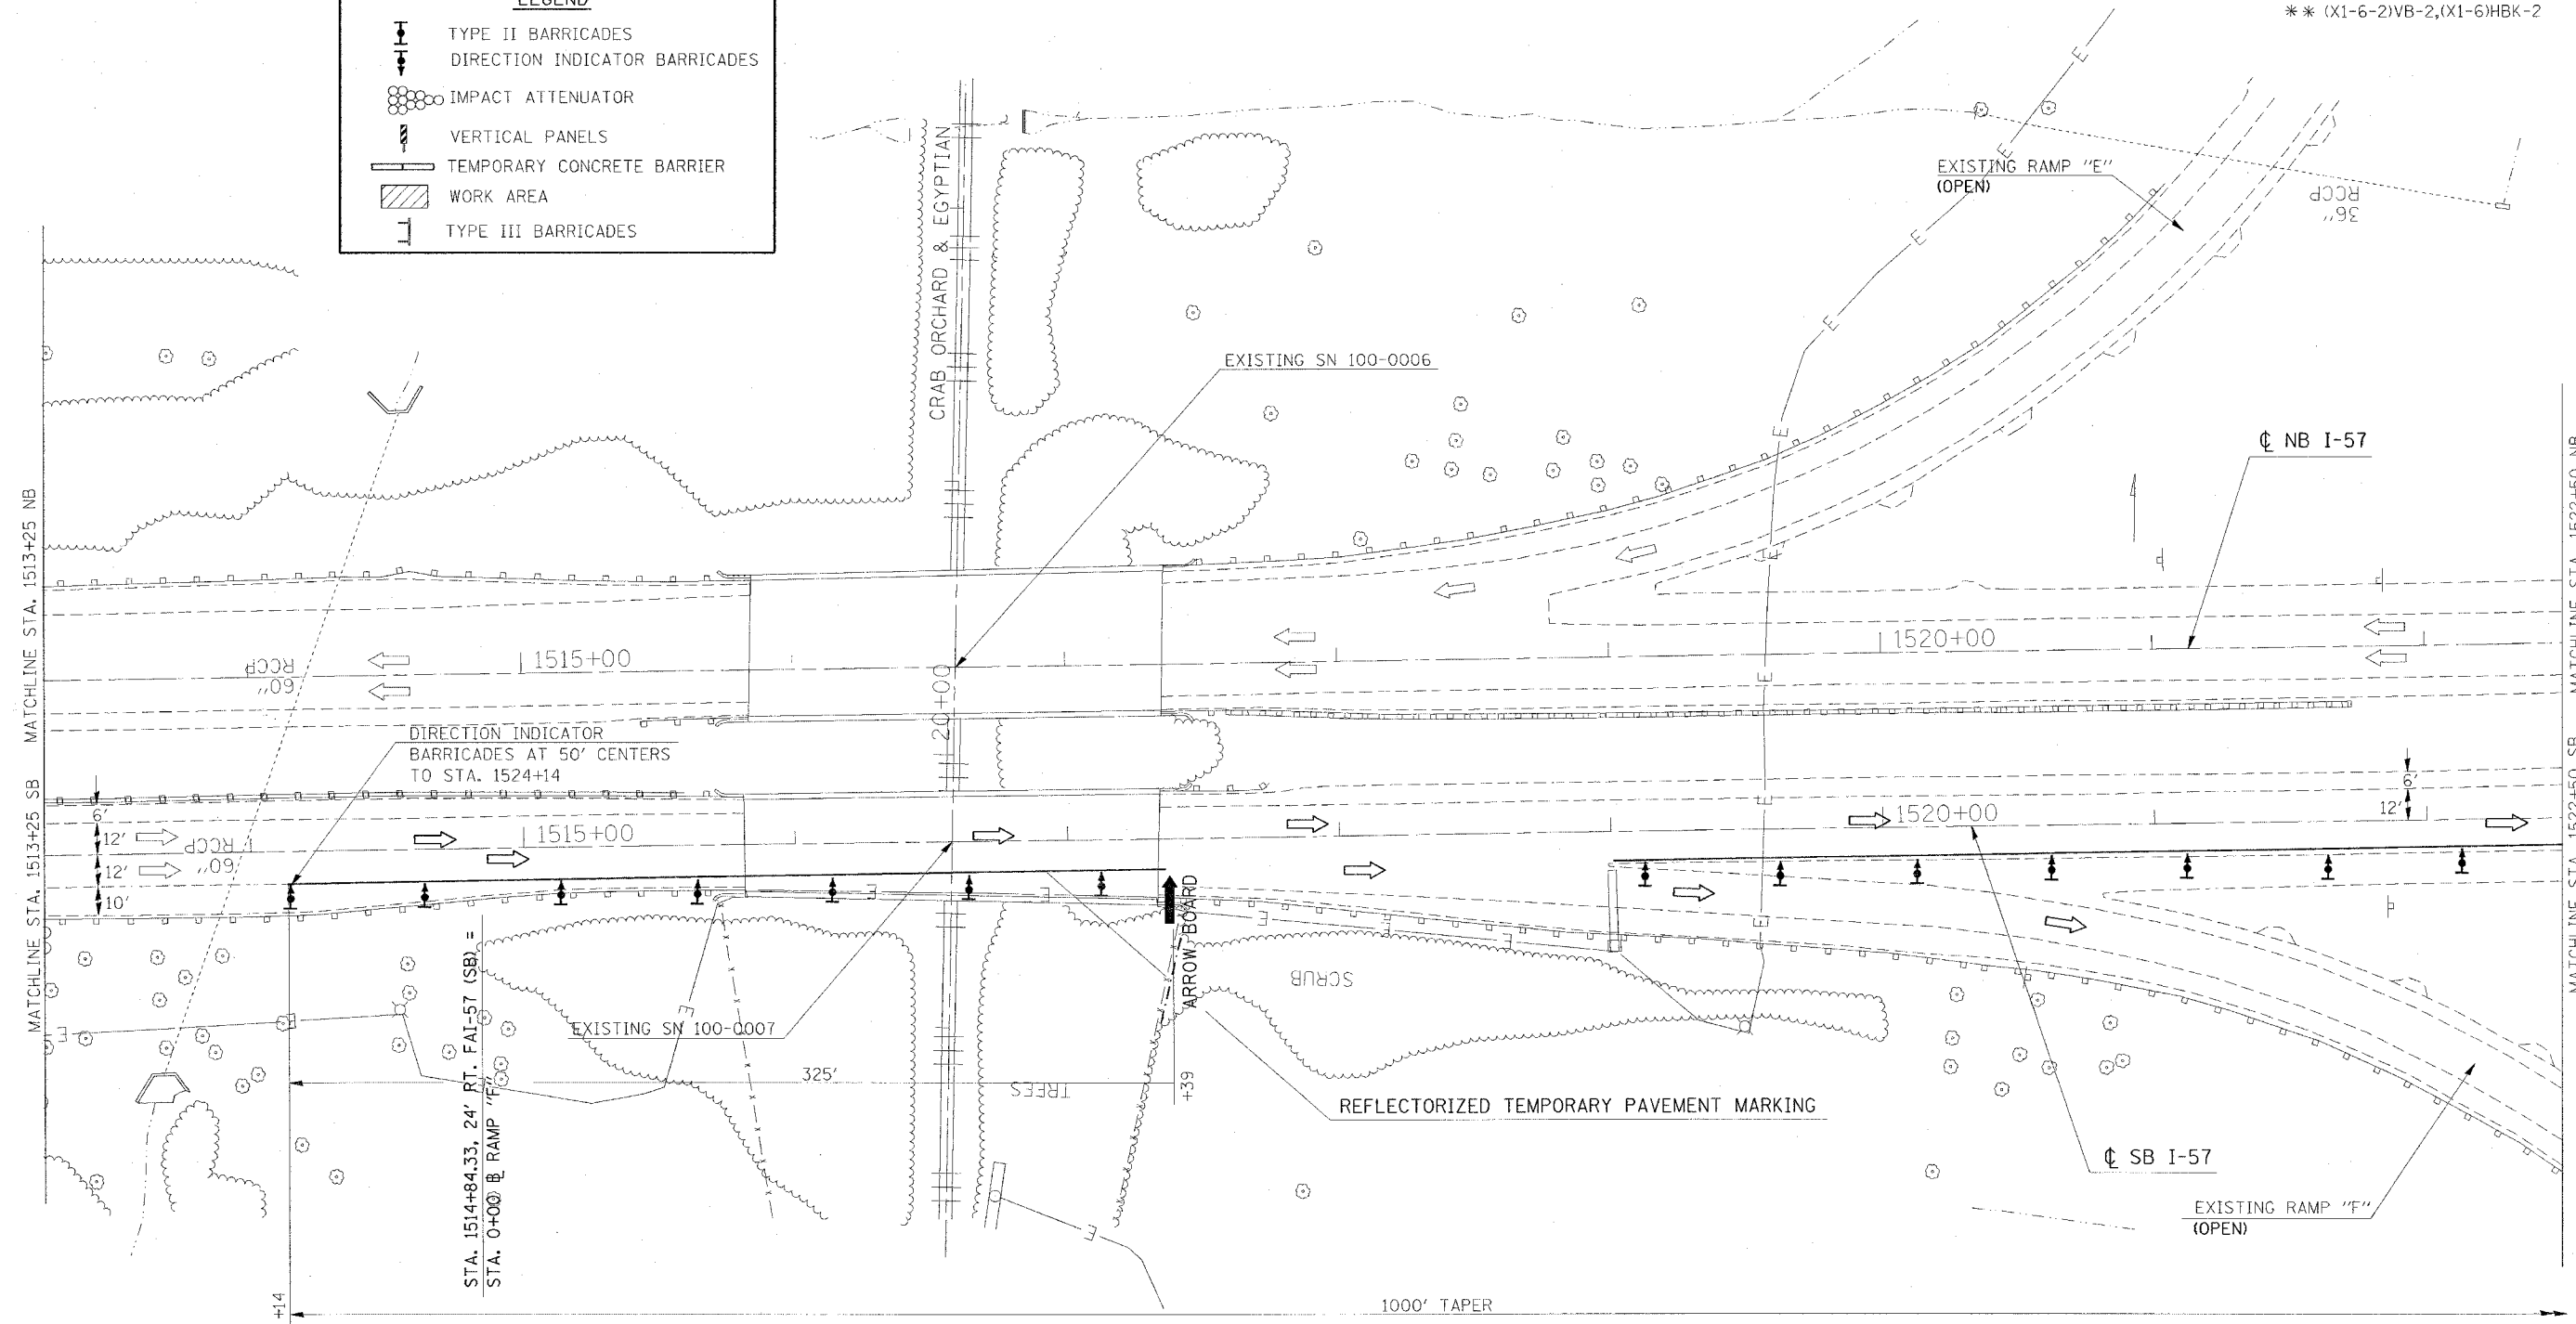

NOTE: SEE STANDARDS 701402, 701411, AND 701400 FOR ADDITIONAL REQUIREMENTS.

REVISIONS	
NAME	DATE

ILLINOIS DEPARTMENT OF TRANSPORTATION  
**BRIDGE REHABILITATION**  
**OLD IL 13 INTERCHANGE**  
**PRE-STAGE 4**  
**STA. 1513+25 TO STA. 1522+50**  
**SHEET 1 OF 2**

SCALE: VERT. APPROX. 30  
 HORIZ. APPROX. 30  
 DATE: \_\_\_\_\_ DRAWN BY CNH  
 CHECKED BY \_\_\_\_\_

PLOT DATE = 11/17/2006  
 FILE NAME = c:\p\projects\98950\1513+25\1513+25.dgn  
 PLOT SCALE = 3/8" = 1'-0"  
 USER NAME = hmc