


CONTRACT NO. 98950				
F.A. RTE.	SECTION	COUNTY	TOTAL SHEETS	SHEET NO.
*	*	WILLIAMSON	917	114A
STA.		TO STA.		
FED. ROAD DIST. NO.	ILLINOIS	FED. AID PROJECT		
* I-57, & OLD IL 13 (FAU 9629)				
** (X1-6-2)VB-2,(X1-6)HBK-2				

LEGEND	
	TYPE II BARRICADES
	DIRECTION INDICATOR BARRICADES
	WORK AREA
	FLAGGER

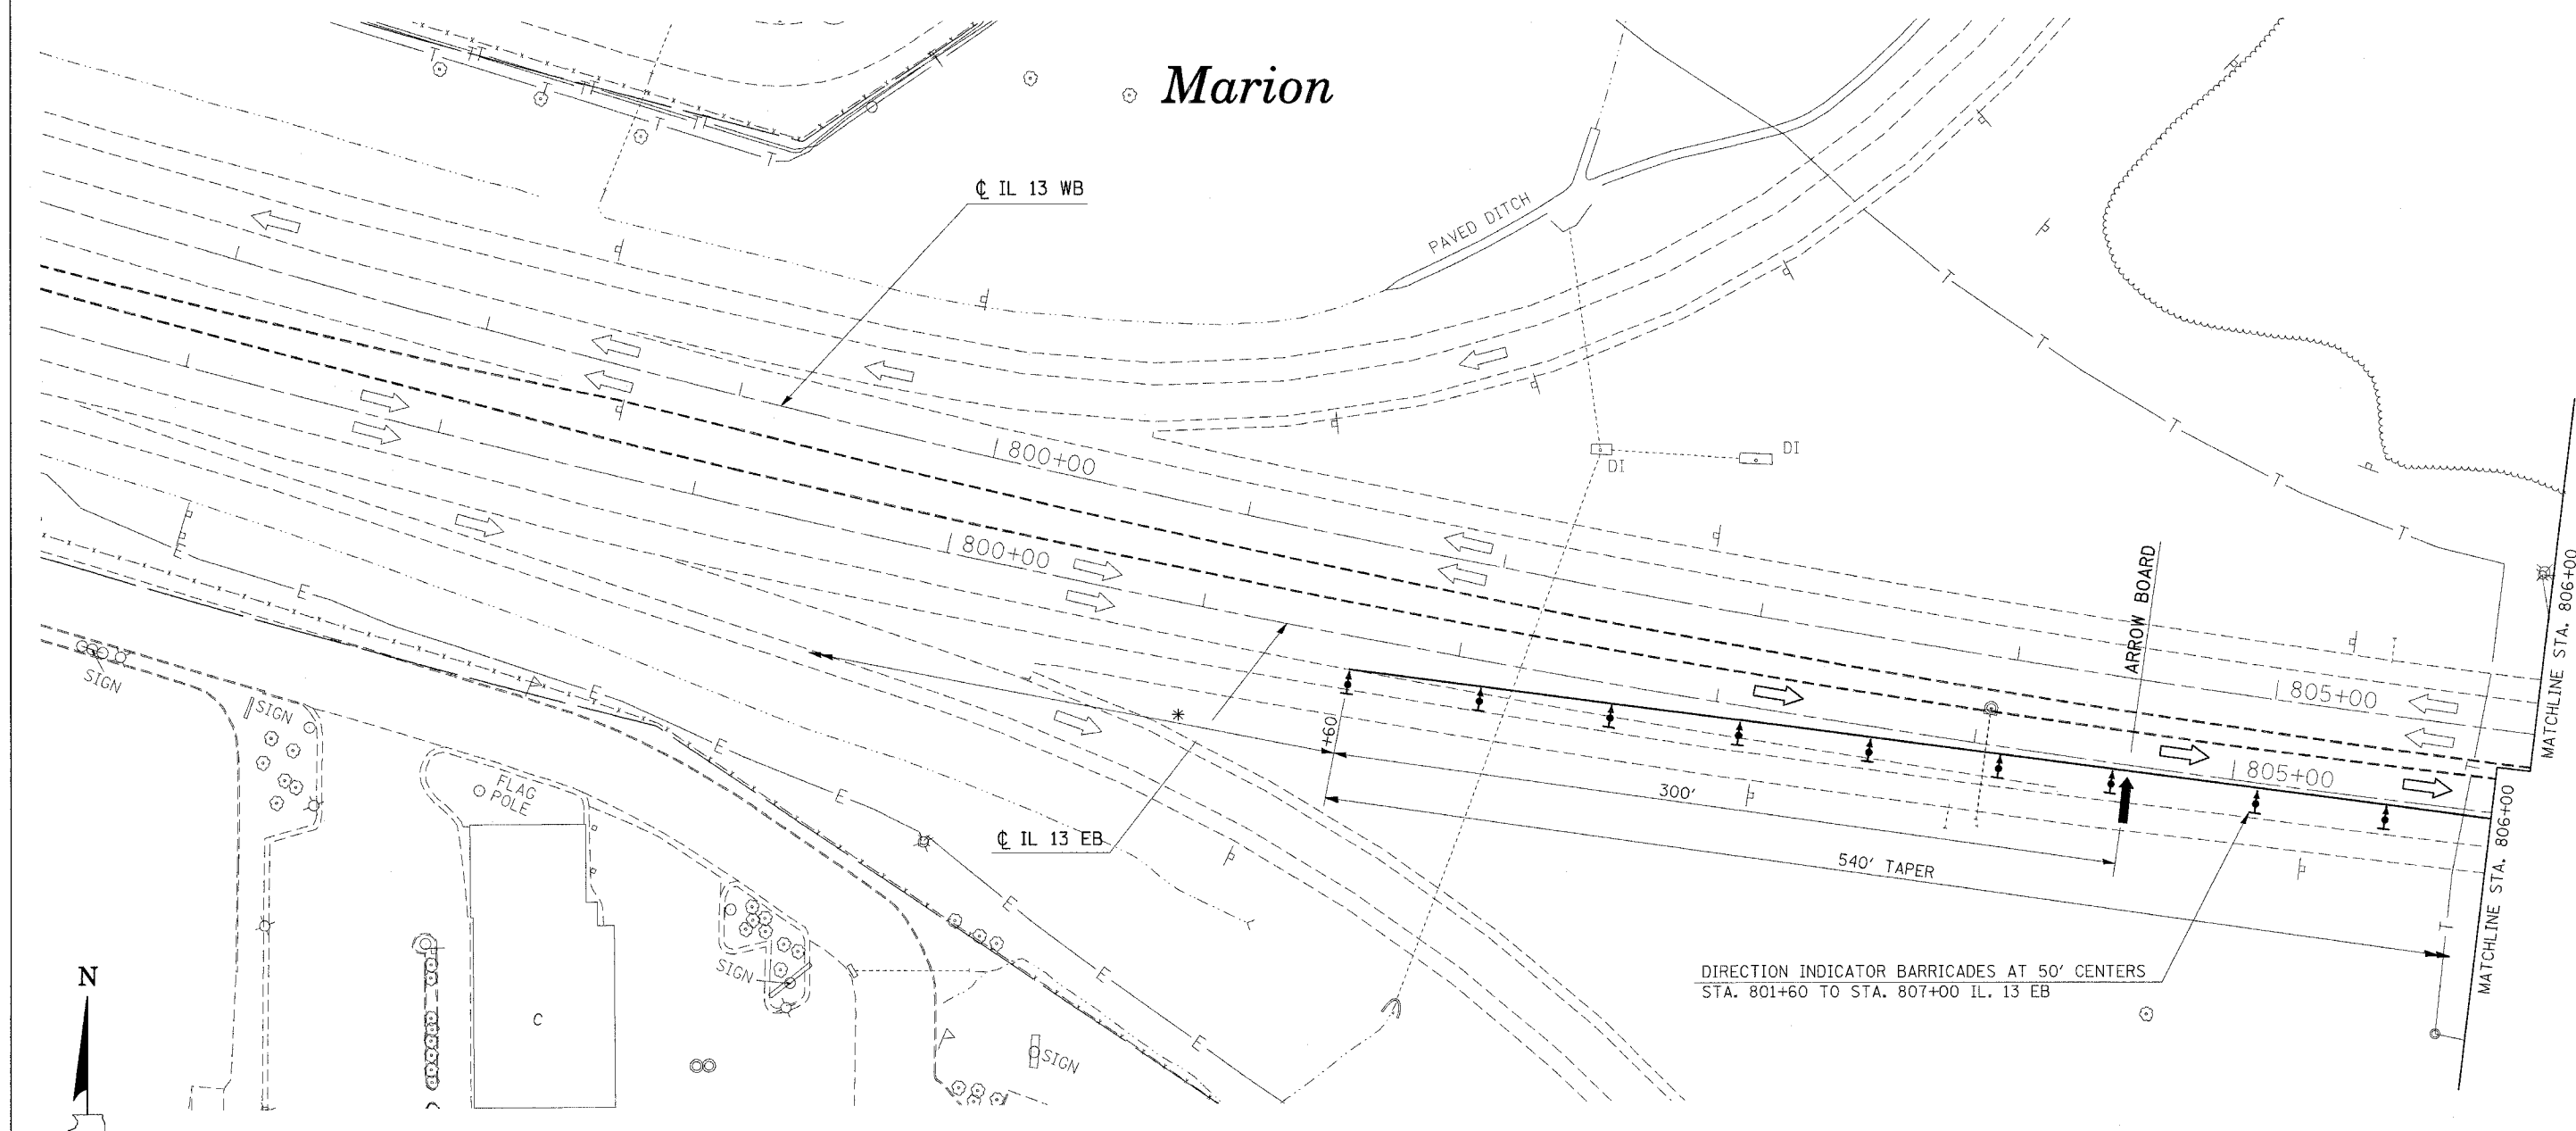

* NOTE: SEE STANDARD 701422 FOR ADDITIONAL REQUIREMENTS

DIRECTION INDICATOR BARRICADES AT 50' CENTERS
STA. 801+60 TO STA. 807+00 IL. 13 EB

REVISIONS	
NAME	DATE

ILLINOIS DEPARTMENT OF TRANSPORTATION
BRIDGE REHABILITATION
IL 13
PRE-STAGE 1A
STA. 797+00 TO STA. 806+00
SHEET 1 OF 2

SCALE: VERT. APPROX. 30
HORIZ.
DATE
DRAWN BY CNH
CHECKED BY

PLOT DATE = 12/13/2006
FILE NAME = c:\projects\98950\98950.dwg
PLOT SCALE = 3/8"=1'-0"
USER NAME =