






F.A. RTE.	SECTION	COUNTY	TOTAL SHEETS	SHEET NO.
*	**	WILLIAMSON	917	114F
STA.		TO STA.		
FED. ROAD DIST. NO.		ILLINOIS FED. AID PROJECT		
* I-57, & OLD IL 13 (FAU 9629)				
** (X1-6-2)VB-2,(X1-6)HBK-2				

LEGEND

-  TYPE II BARRICADES
-  DIRECTION INDICATOR BARRICADES
-  WORK AREA
-  FLAGGER

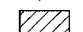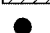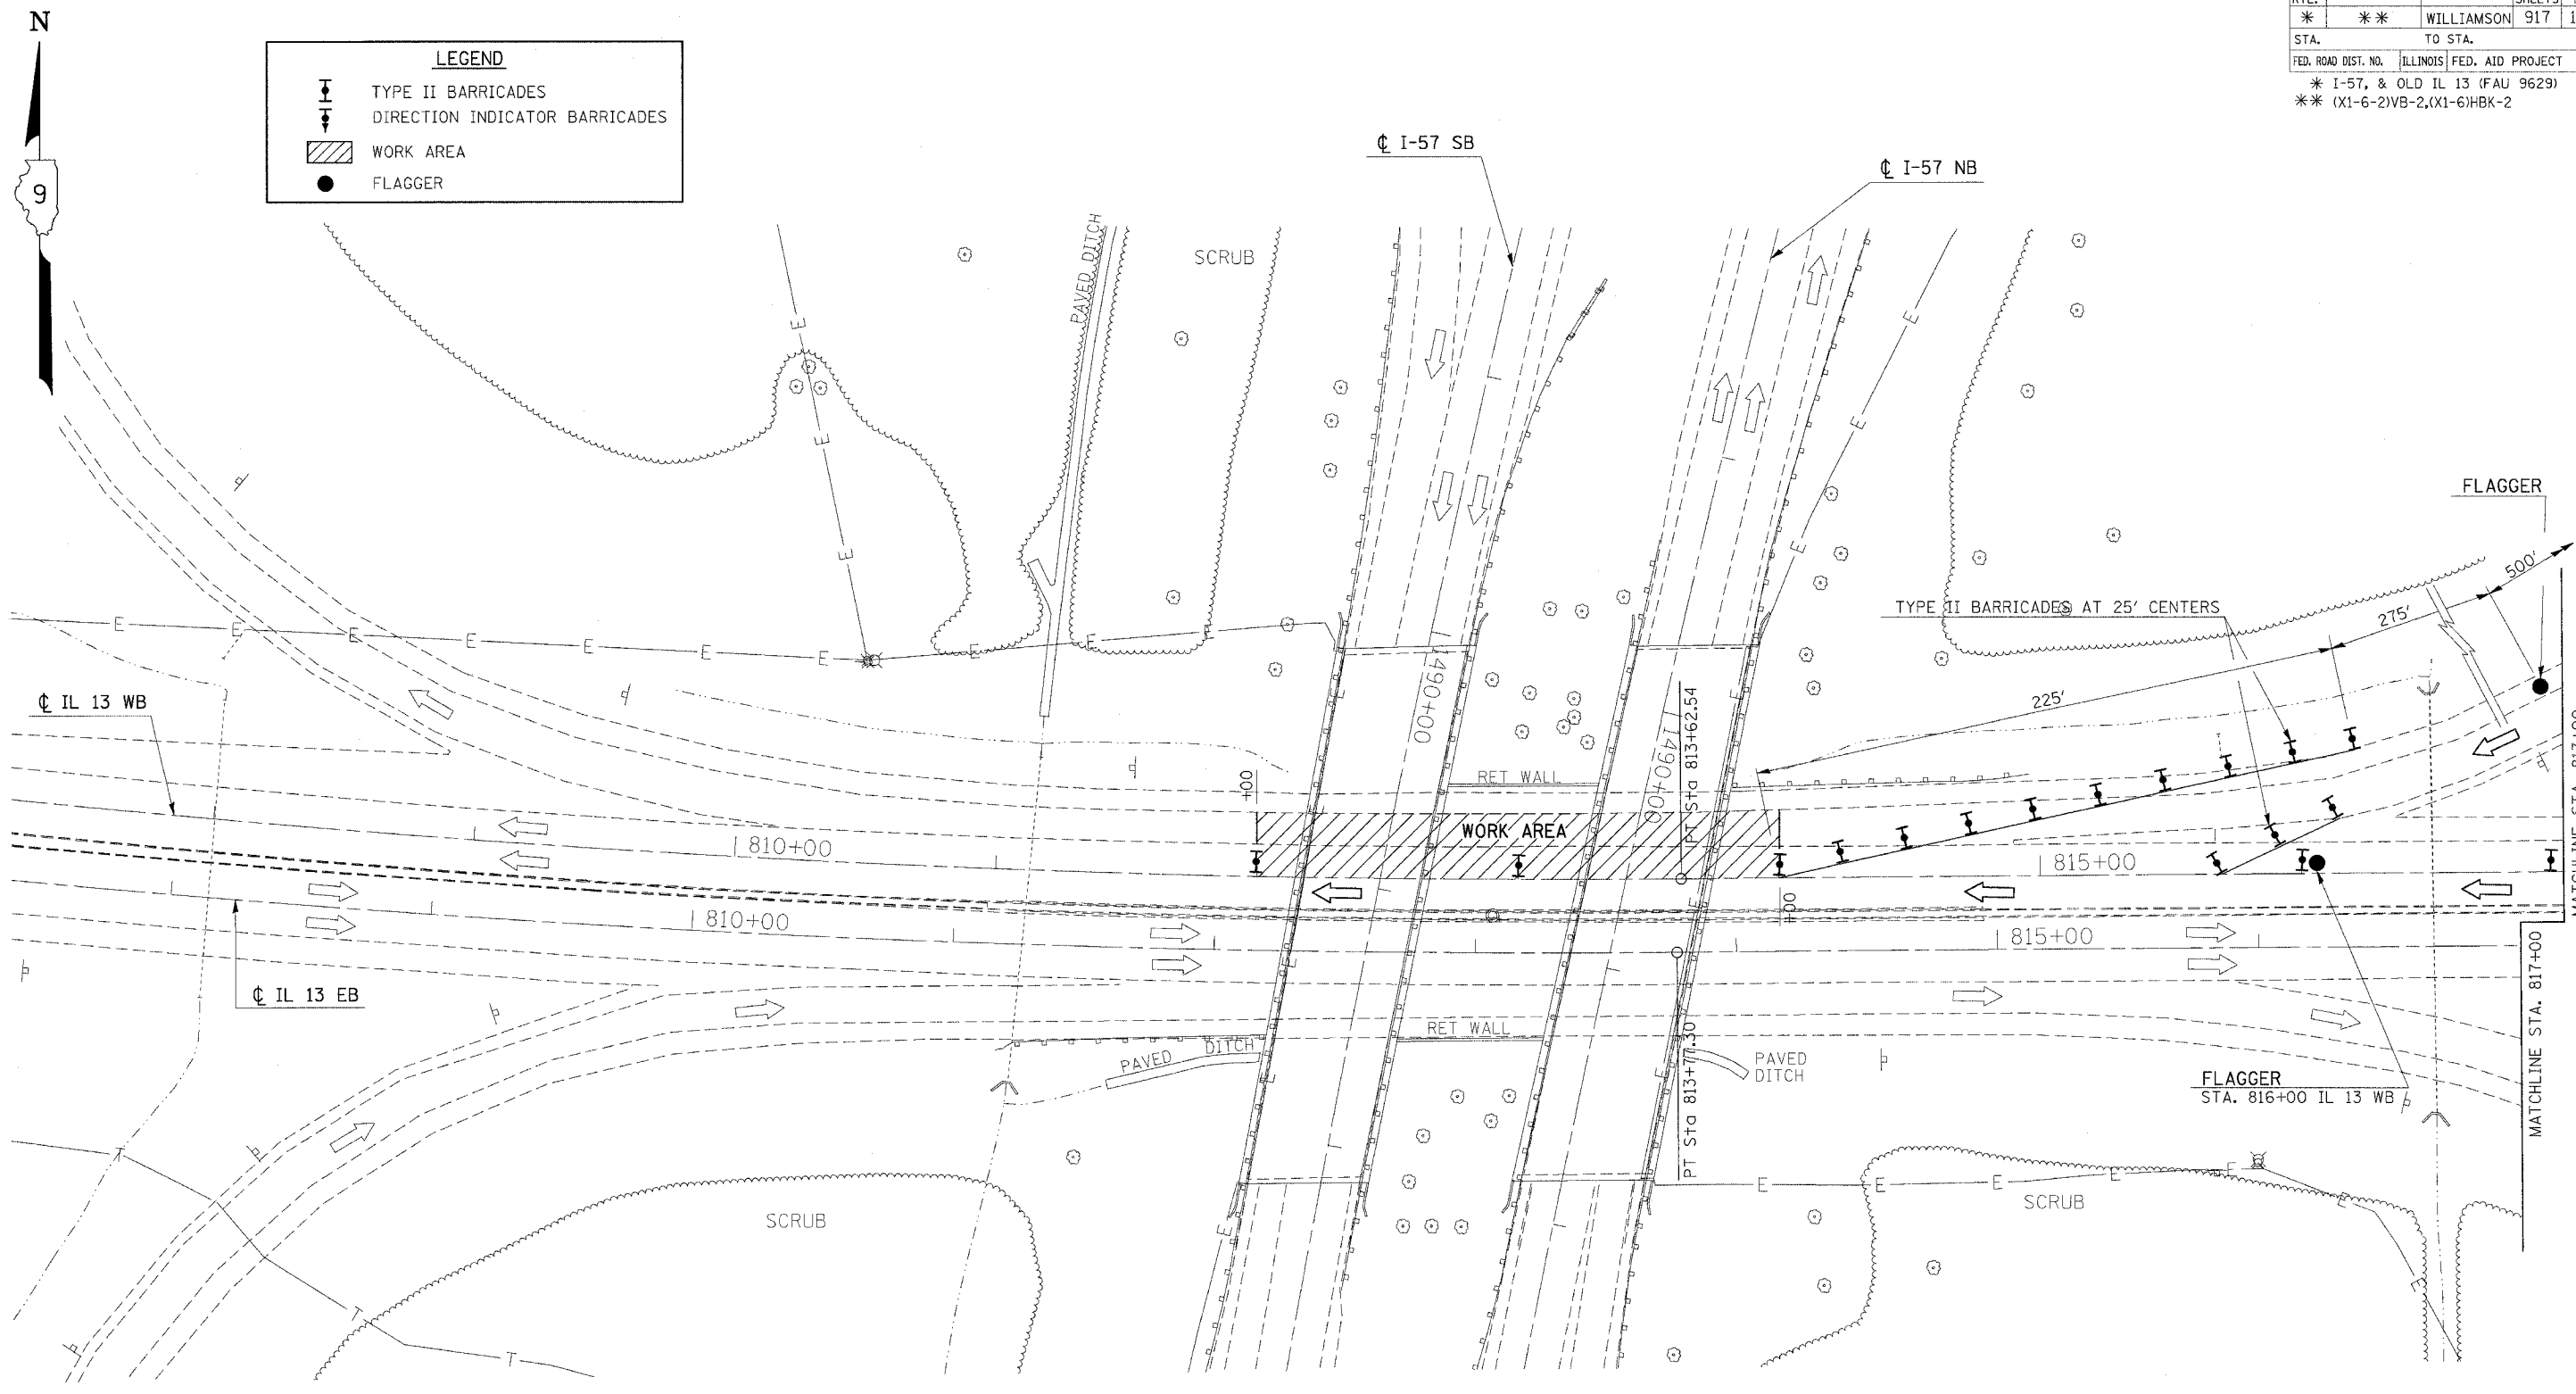

PLOT DATE = 12/13/2006
 FILE NAME = c:\projects\98950\98950.dwg
 USER NAME = jason

REVISIONS	
NAME	DATE

ILLINOIS DEPARTMENT OF TRANSPORTATION
BRIDGE REHABILITATION
IL 13
PRE-STAGE 1C
STA. 798+00 TO STA. 817+00
SHEET 1 OF 2

SCALE: VERT. APPROX. 30
 HORIZ.
 DATE _____ DRAWN BY CNH
 CHECKED BY _____