



F.A. RTE.	SECTION	COUNTY	TOTAL SHEETS	SHEET NO.
*	*	WILLIAMSON	917	128
TO STA.				
FED. ROAD DIST. NO. ILLINOIS FED. AID PROJECT				
* I-57, & OLD IL 13 (FAU 9629)				
* (X1-6-2)VB-2, (X1-6)HBK-2				

PLAN	BY	DATE
DESIGNED		
PLOTTED		
NOTE BOOK		
ALIGNED		
CHECKED		
CADD FILE NAME		
NO.		

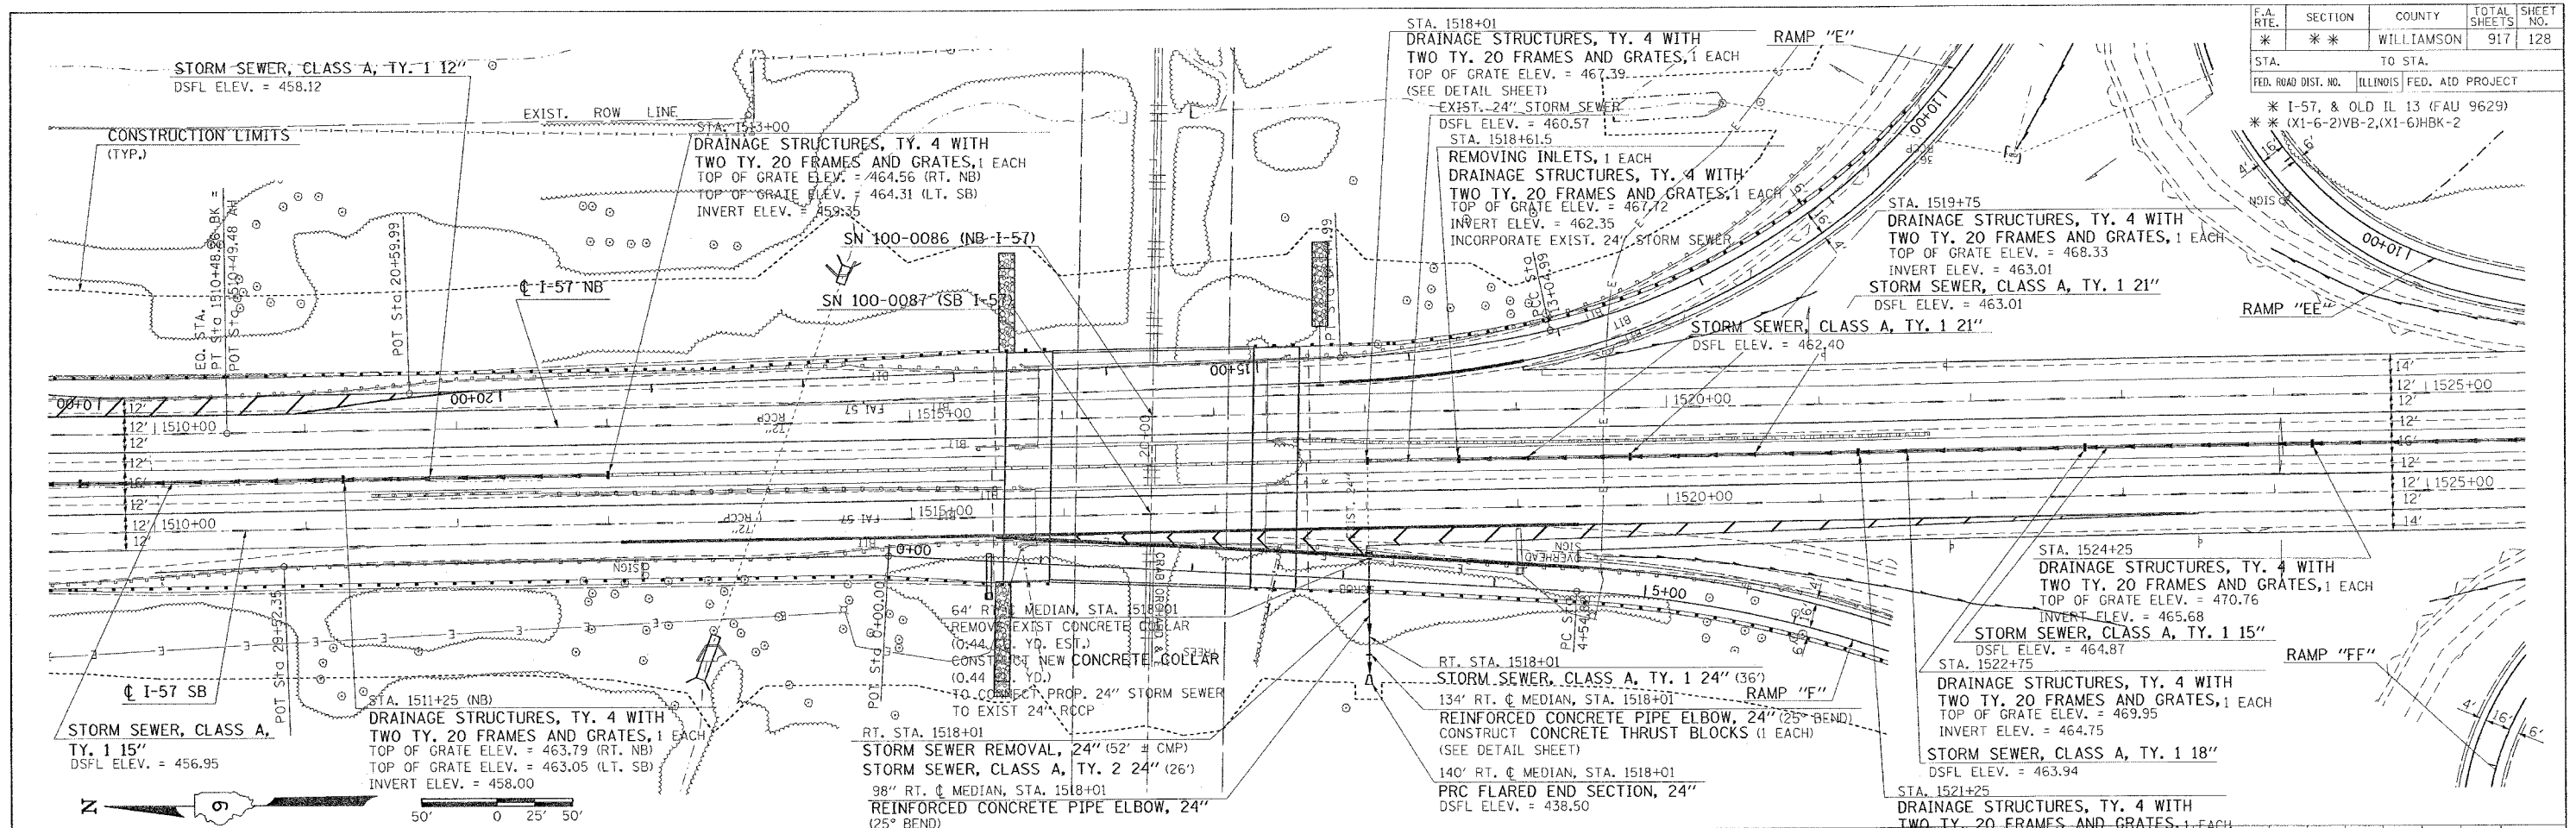

PROFILE	BY	DATE
DESIGNED		
PLOTTED		
NOTE BOOK		
ALIGNED		
CHECKED		
CADD FILE NAME		
NO.		

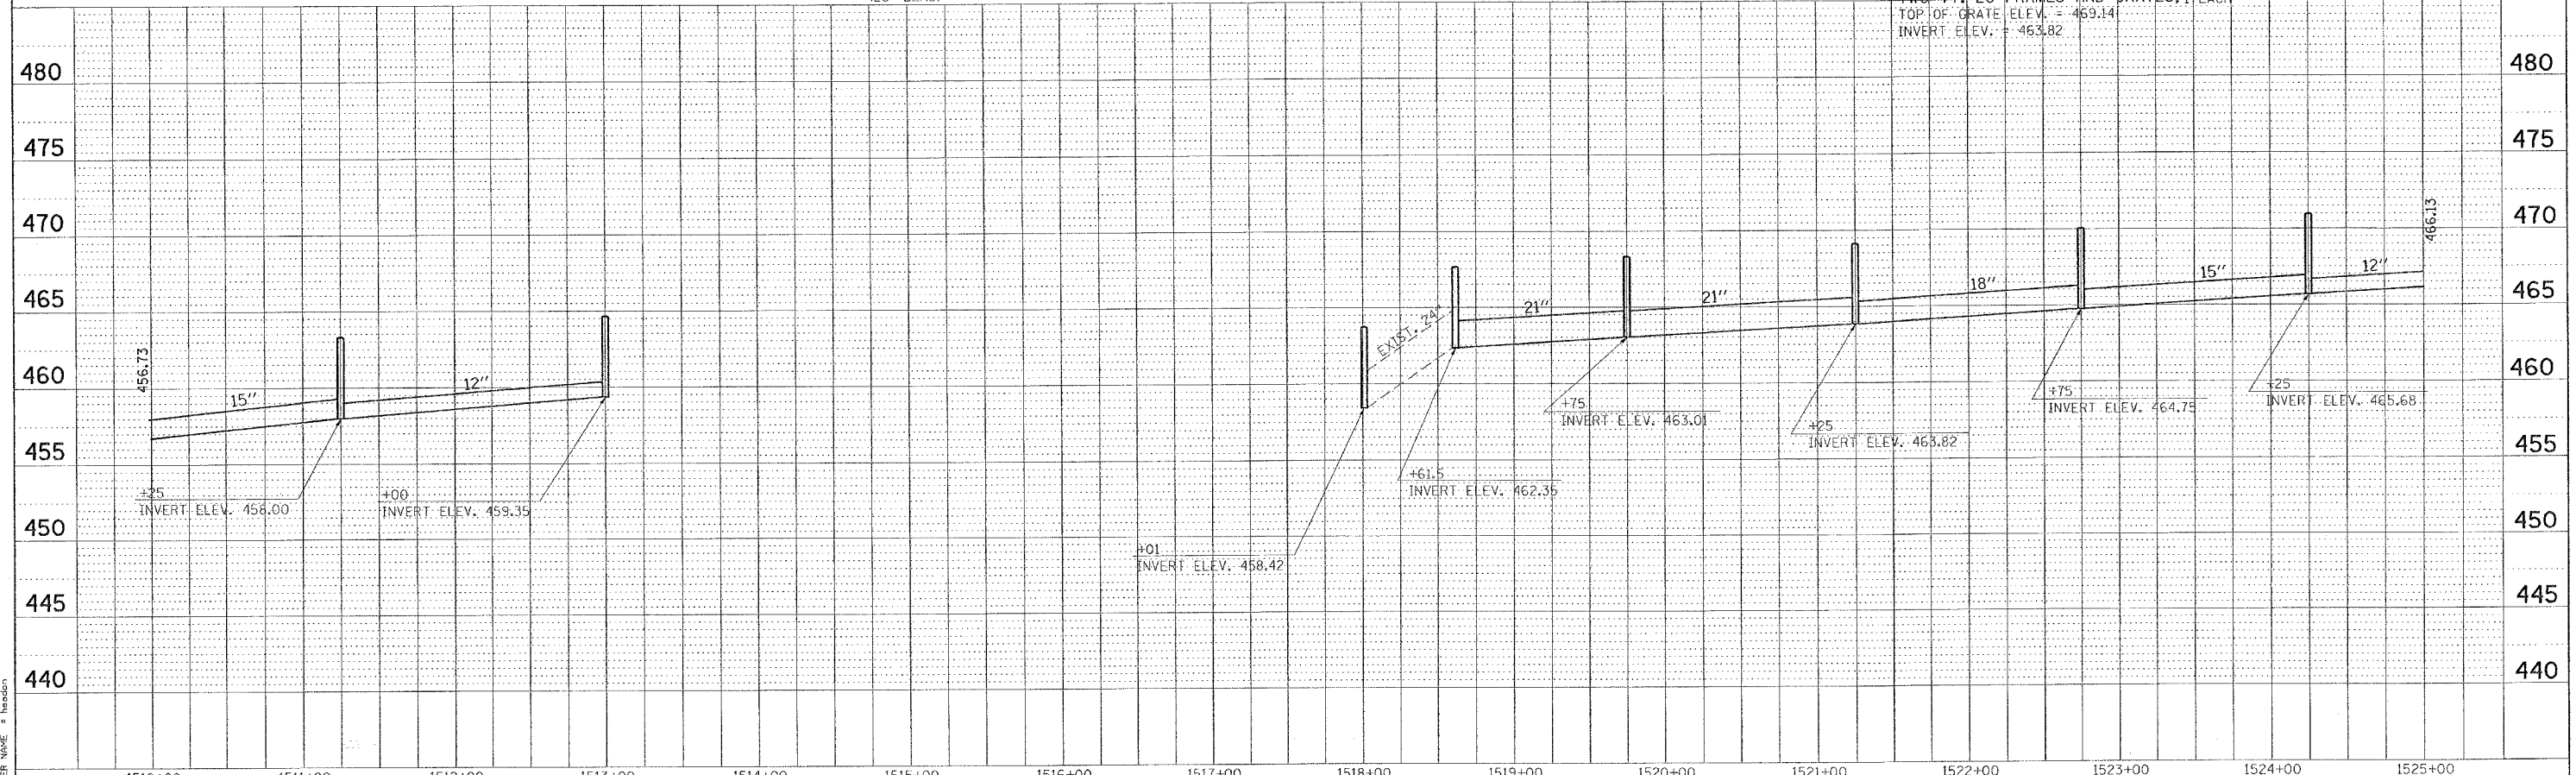

PLOT DATE = 10/23/2006
 FILE NAME = c:\pwworkspace\9822802\10103\10103p.dwg
 USER NAME = ROLAND / IN.
 USER NO. = 100000