
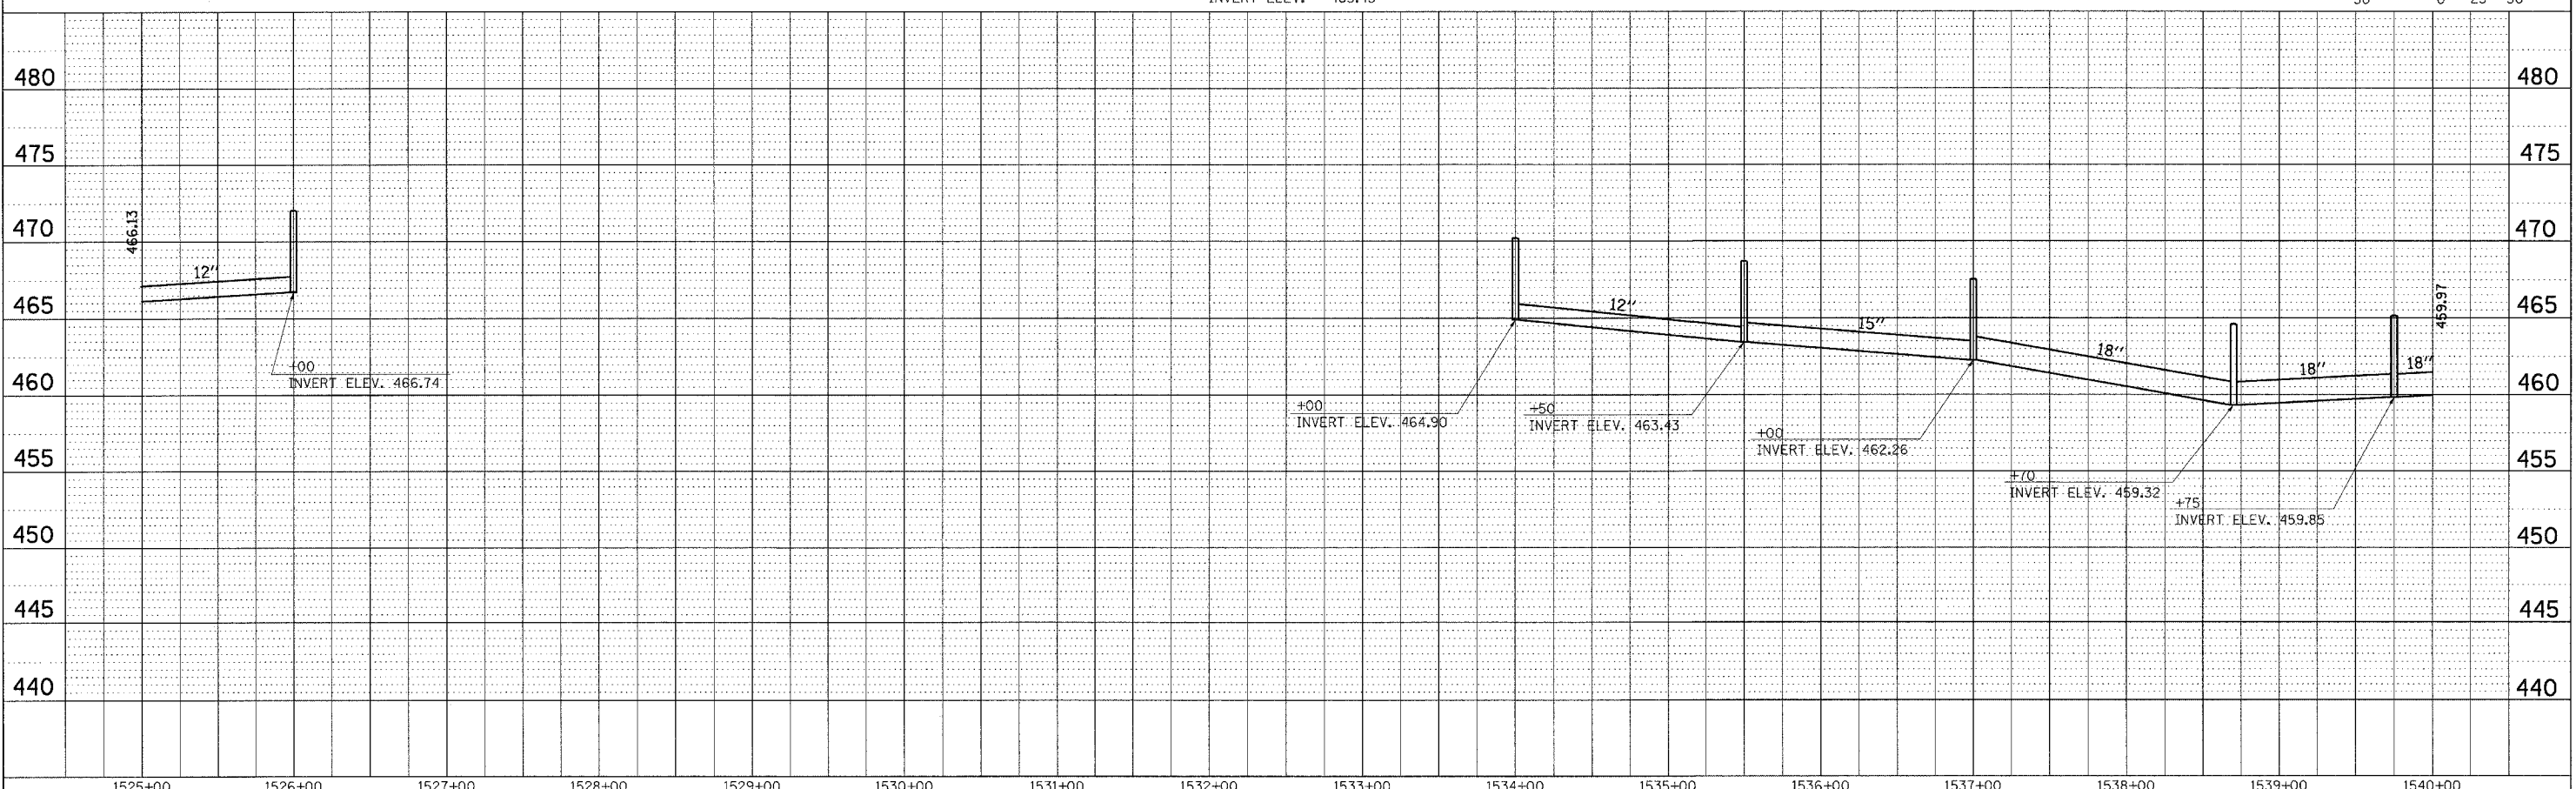


F.A. RTE.	SECTION	COUNTY	TOTAL SHEETS	SHEET NO.
**	**	WILLIAMSON	917	129
STA.	TO STA.			
FED. ROAD DIST. NO.	ILLINOIS	FED. AID PROJECT		
* I-57, & OLD IL 13 (FAU 9629)				
* (X1-6-2)VB-2,(X1-6)HBK-2				

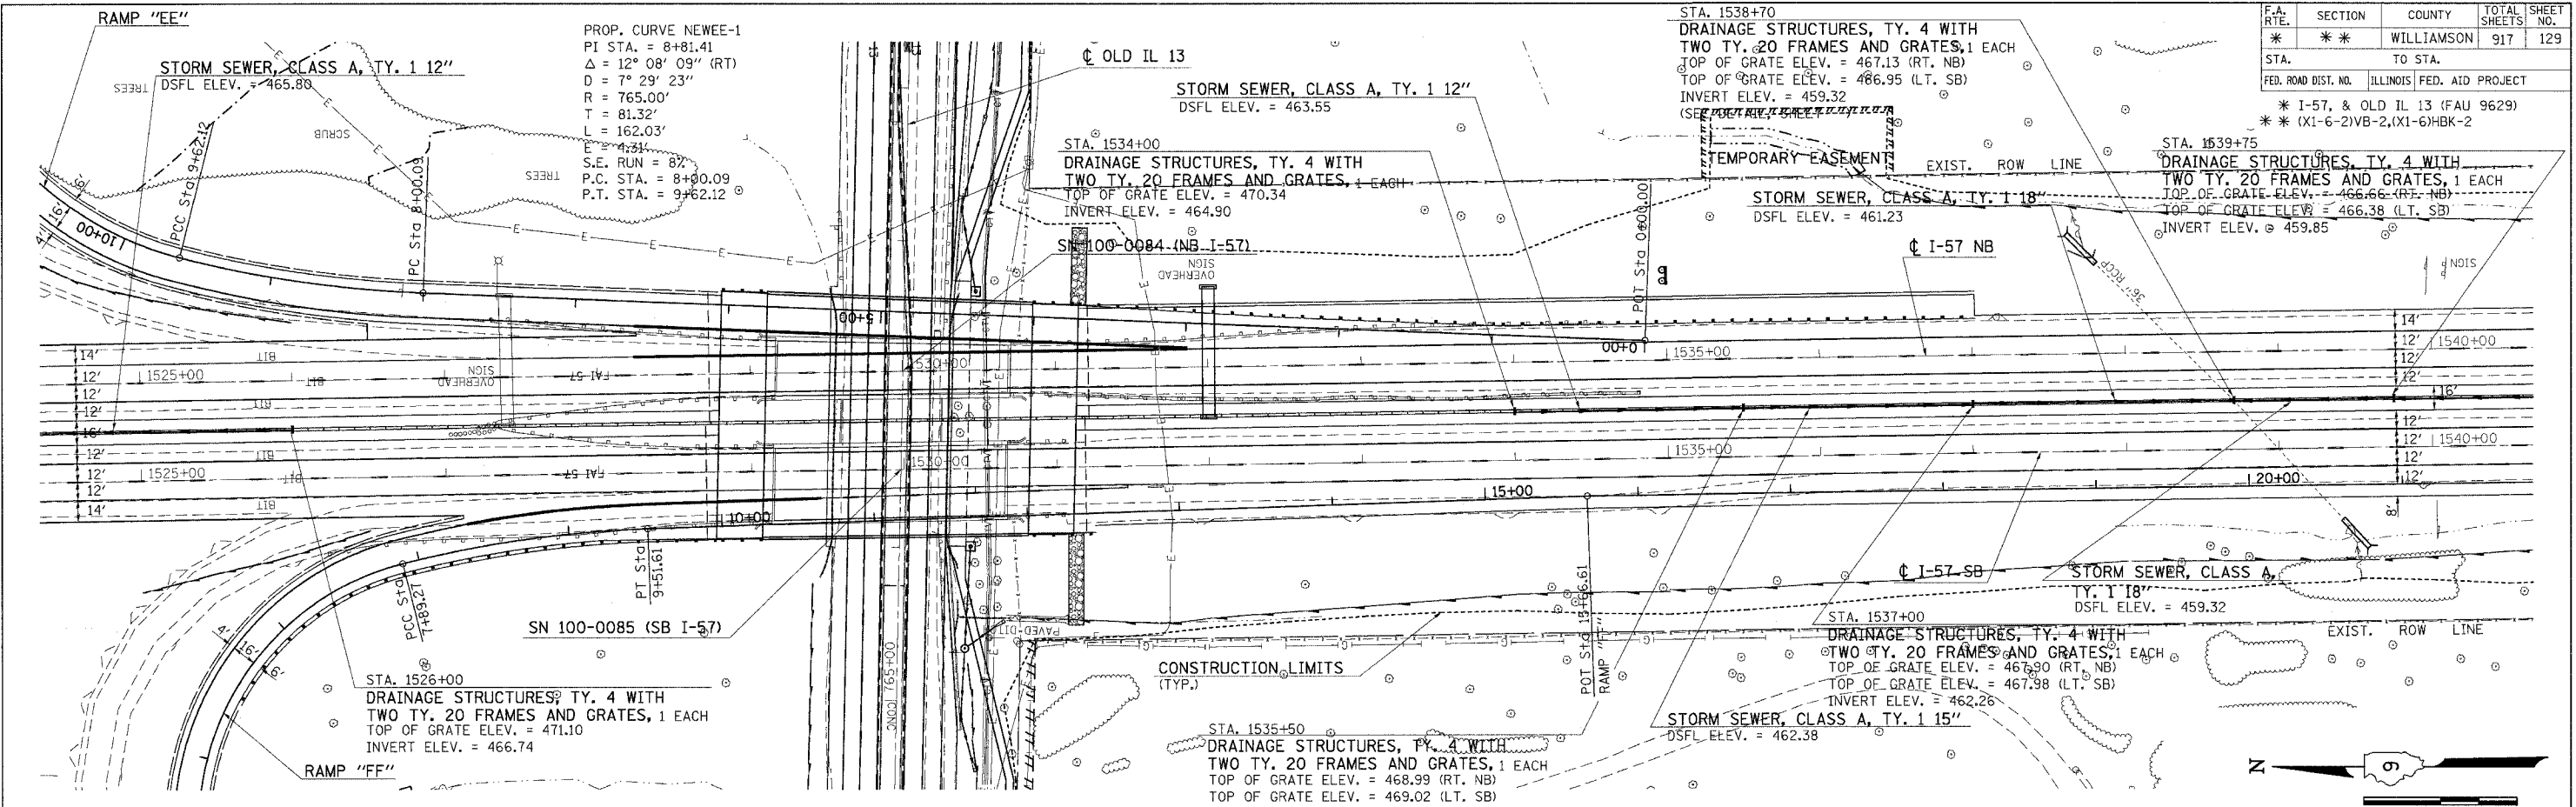

I-57 MEDIAN STORM SEWER - STA. 1525+00 TO STA. 1540+00

DATE: _____
 BY: _____
 SURVEYED: _____
 ALIGNED: _____
 CHECKED: _____
 NOTE BOOK: _____
 NO. _____

DATE: _____
 BY: _____
 SURVEYED: _____
 GRADES: _____
 CHECKED: _____
 NOTE BOOK: _____
 NO. _____

PLOT DATE = 12/7/2006
 FILE NAME = c:\p\projects\48282\15413\15413.dgn
 PLOT SCALE = 1/8" = 1'-0"
 USER NAME = mason