


F.A. RTE.	SECTION	COUNTY	TOTAL SHEETS	SHEET NO.
**	**	WILLIAMSON	917	133
STA.		TO STA.		
FED. ROAD DIST. NO.		ILLINOIS FED. AID PROJECT		
		* I-57, & OLD IL 13 (FAU 9629)		
		** (X1-6-2)VB-2, (X1-6)HBK-2		

DETOUR PLAN: RAMP E & EE CLOSED

FOR I-57 STAGE 6

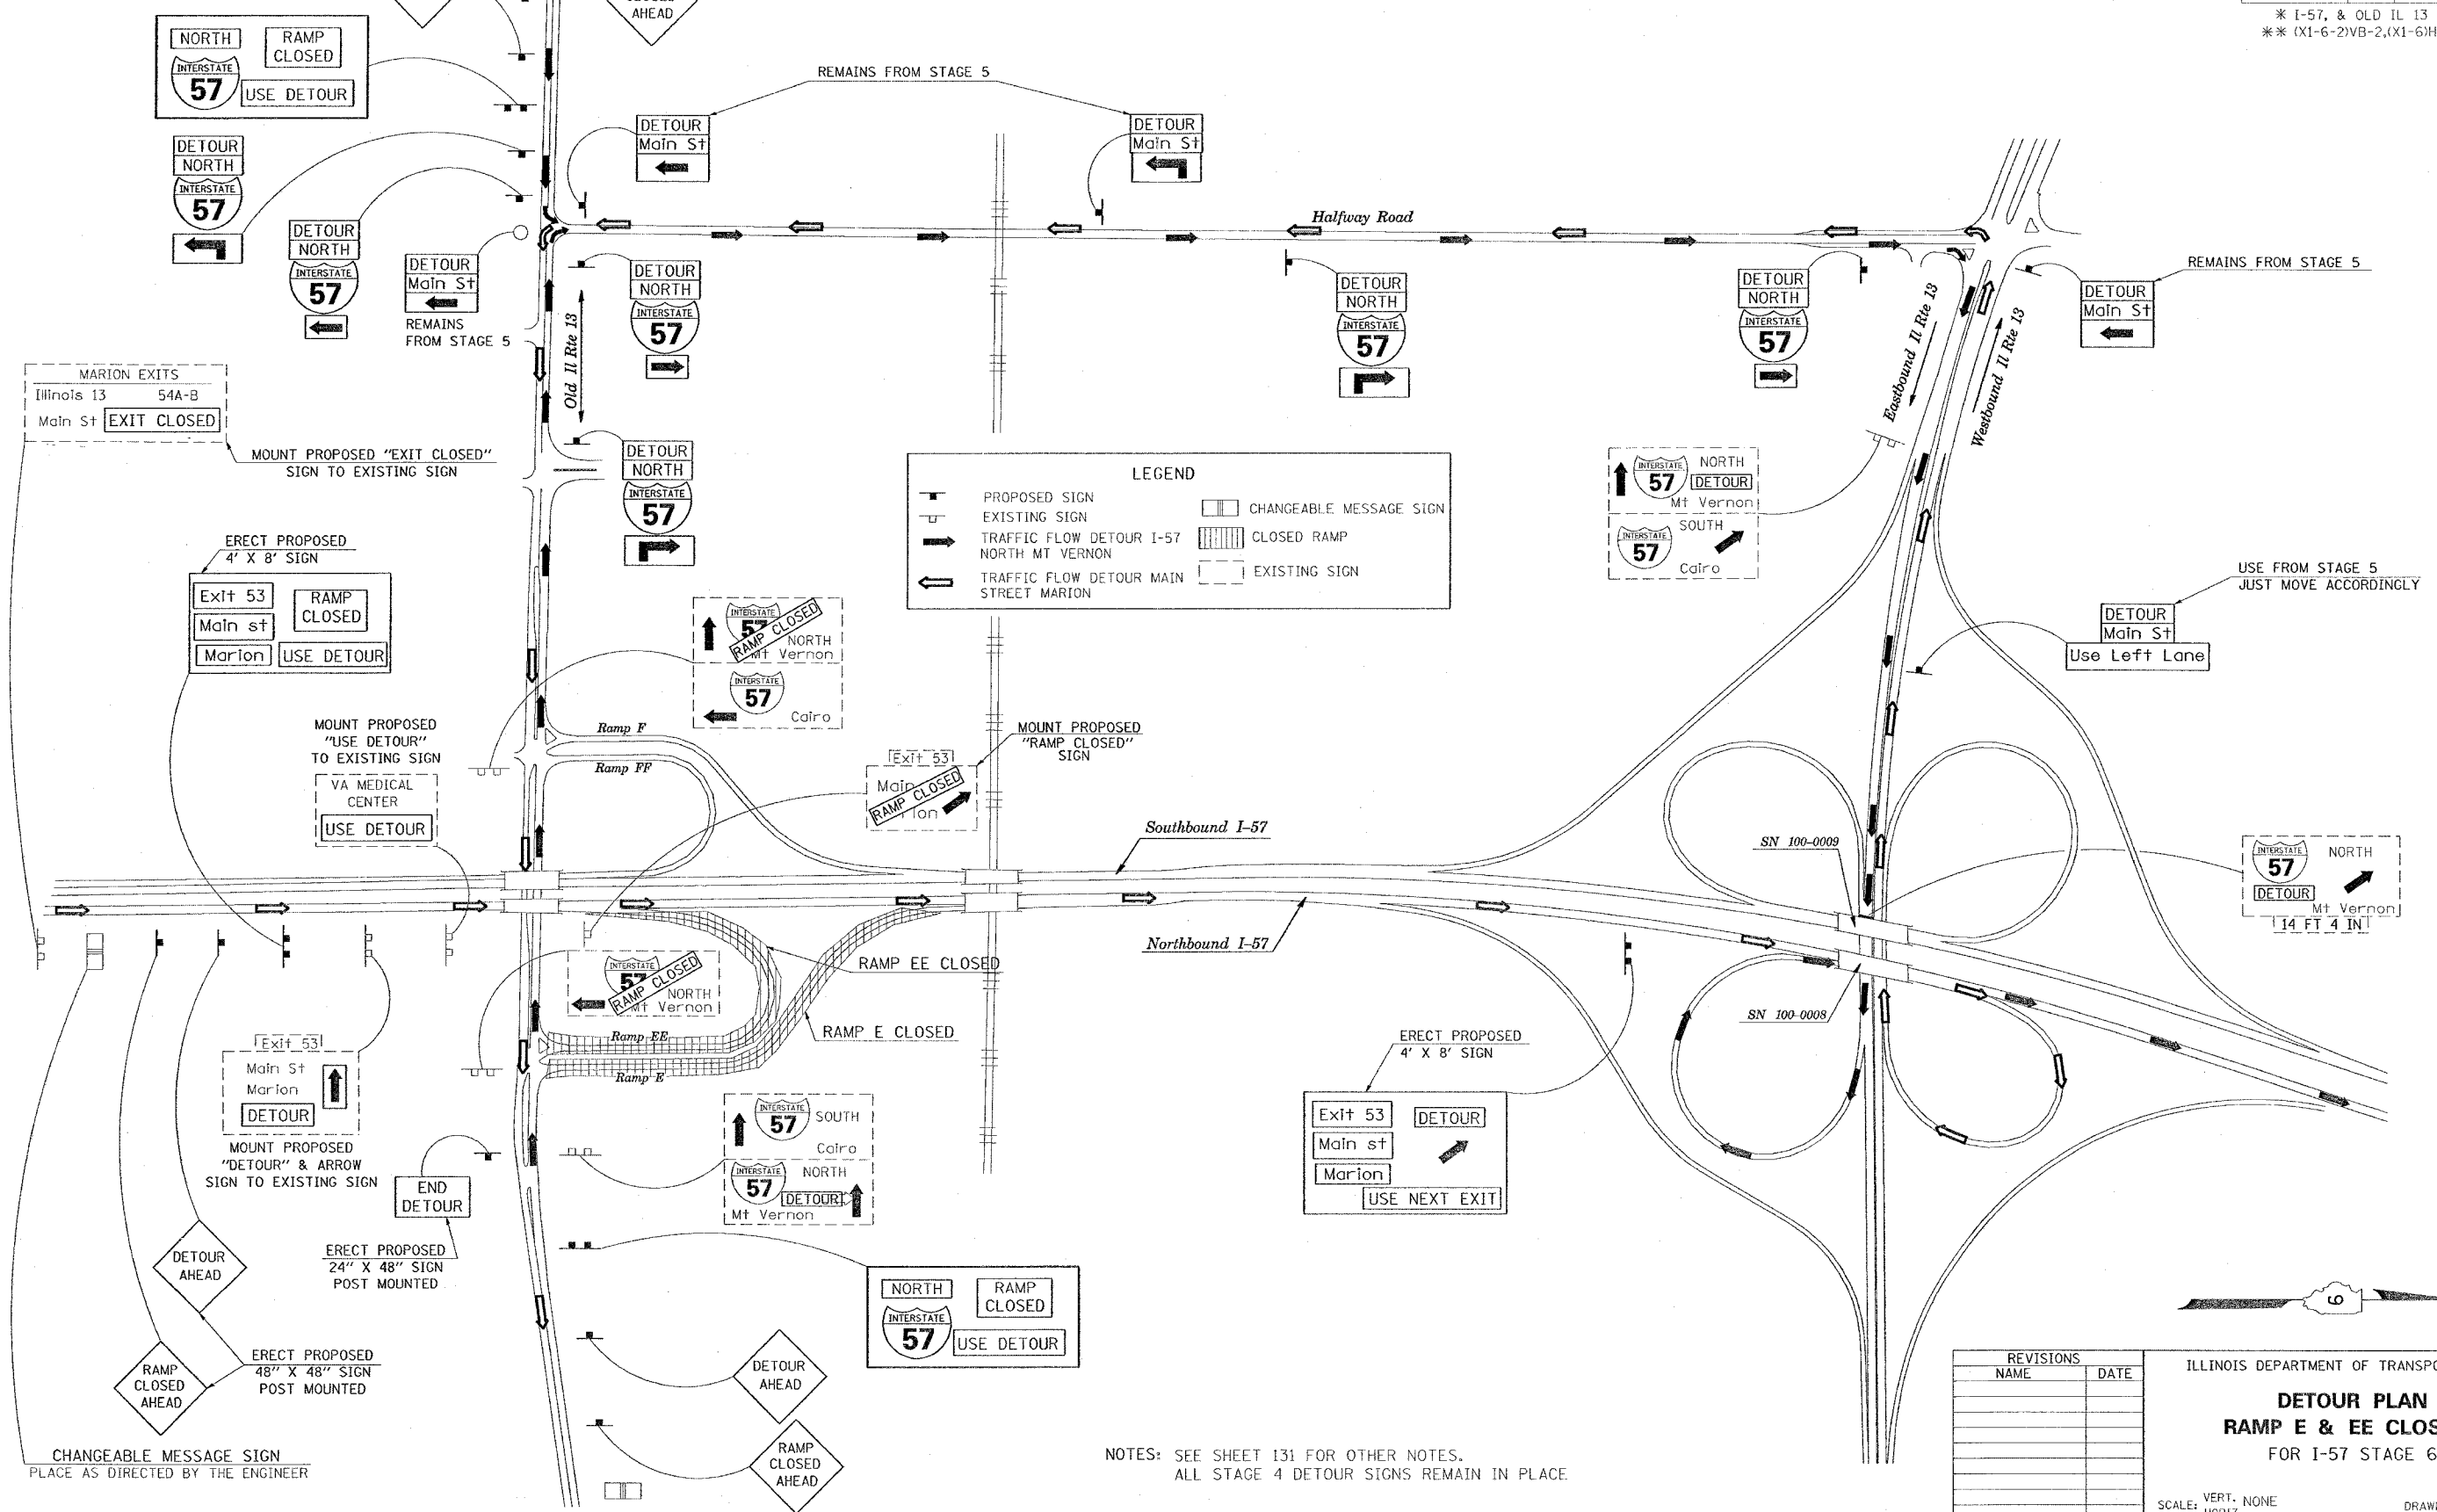

PLOT DATE = 10/11/2008
 FILE NAME = c:\p\d\9\98950\98950.dwg
 PLOT SCALE = 1/8" = 1'-0"
 USER NAME = heardon

NOTES: SEE SHEET 131 FOR OTHER NOTES.
 ALL STAGE 4 DETOUR SIGNS REMAIN IN PLACE.

REVISIONS	
NAME	DATE

ILLINOIS DEPARTMENT OF TRANSPORTATION
DETOUR PLAN
RAMP E & EE CLOSED
 FOR I-57 STAGE 6
 SCALE: VERT. NONE
 HORIZ. DATE
 DRAWN BY CNH
 CHECKED BY