
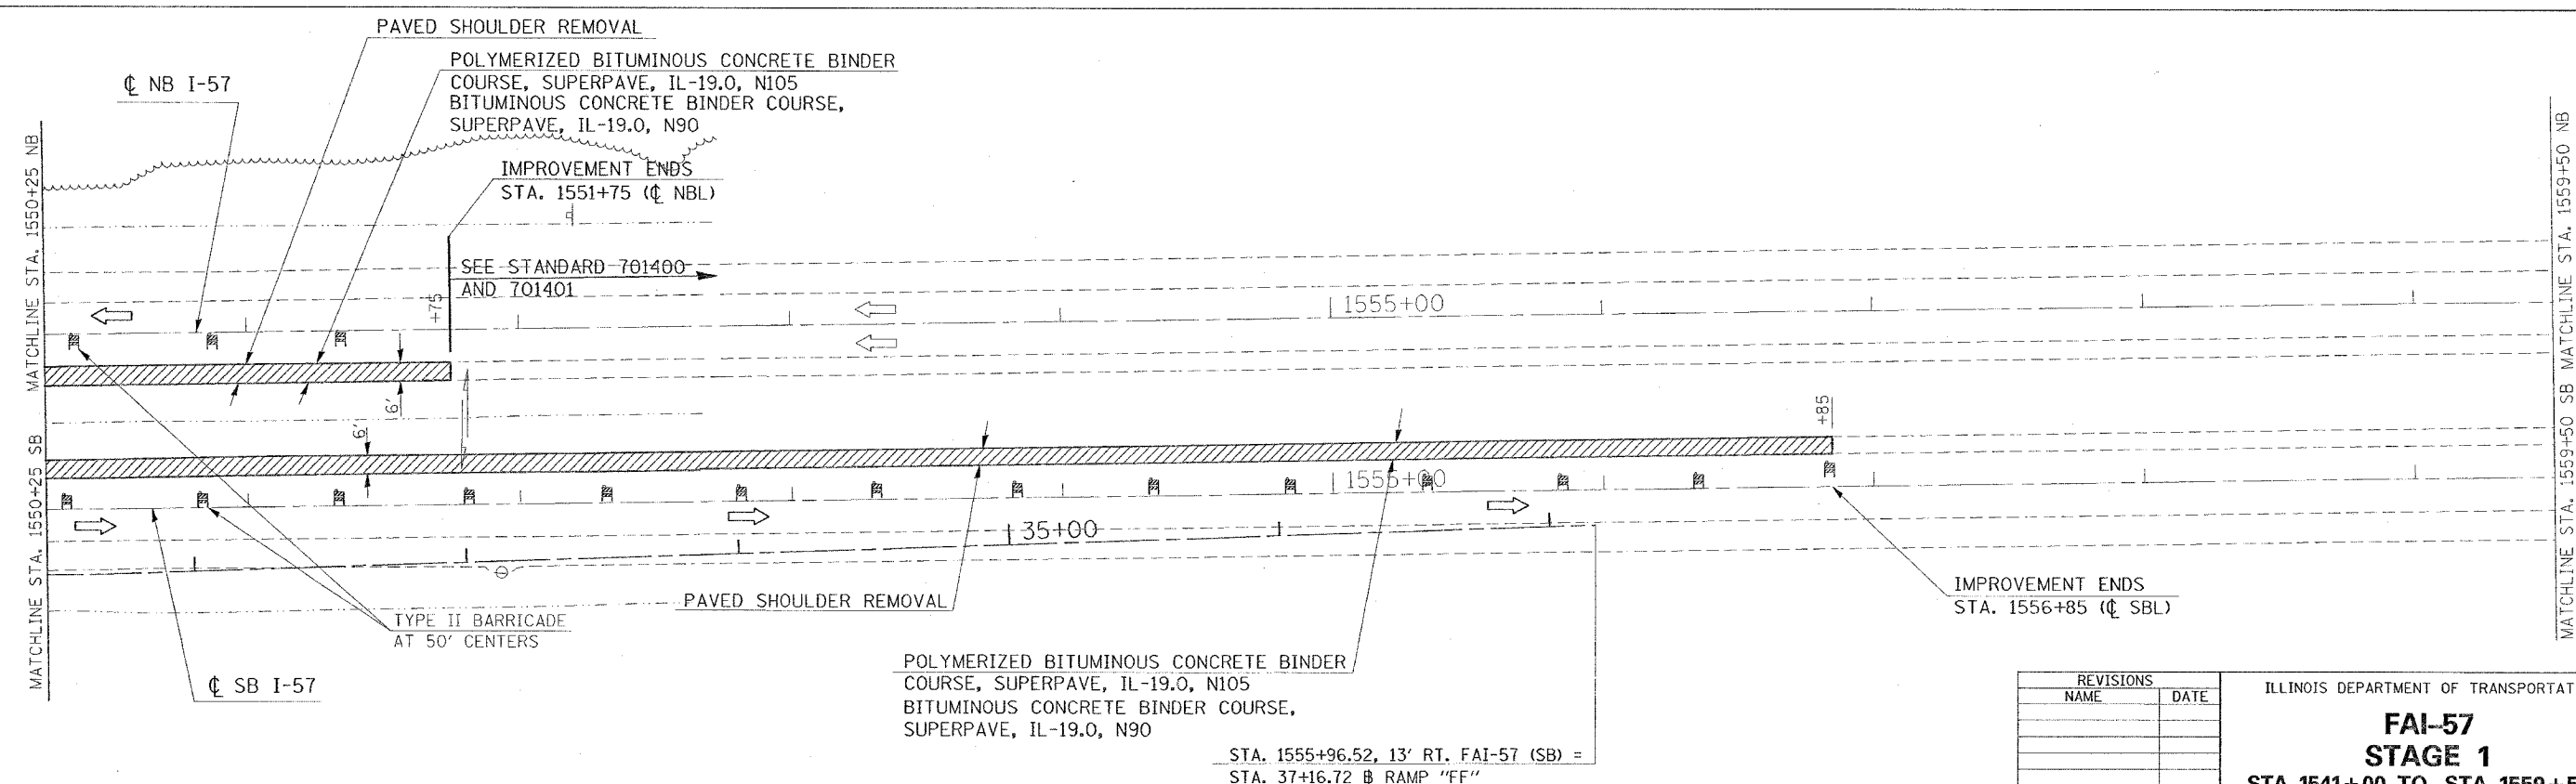


F.A. RTE.	SECTION	COUNTY	TOTAL SHEETS	SHEET NO.
* **		WILLIAMSON	917	142
STA.		TO STA.		
FED. ROAD DIST. NO.		ILLINOIS FED. AID PROJECT		
		* I-57, & OLD IL 13 (FAU 9629)		
		** (X1-6-2)VB-2, (X1-6)HBK-2		

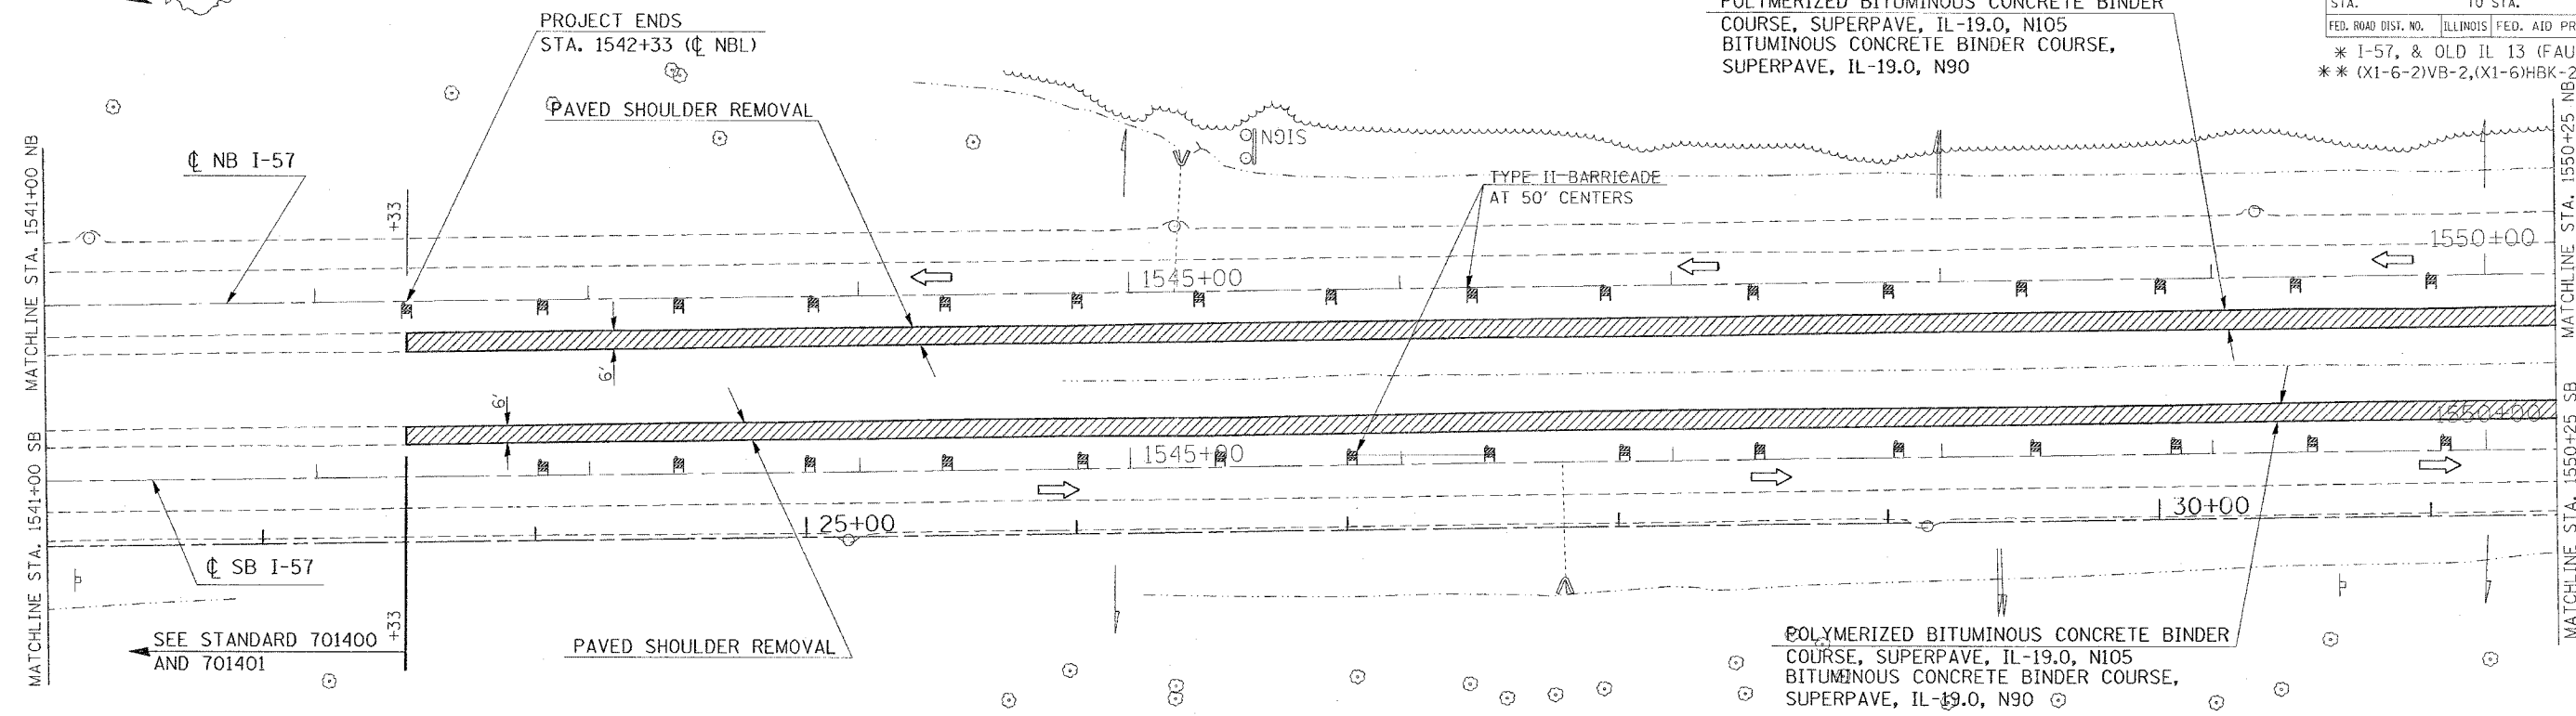

POLYMERIZED BITUMINOUS CONCRETE BINDER COURSE, SUPERPAVE, IL-19.0, N105
 BITUMINOUS CONCRETE BINDER COURSE, SUPERPAVE, IL-19.0, N90

STA. 1555+96.52, 13' RT. FAI-57 (SB) = STA. 37+16.72 RAMP "FF"

REVISIONS	
NAME	DATE

ILLINOIS DEPARTMENT OF TRANSPORTATION

FAI-57
STAGE 1
STA. 1541+00 TO STA. 1559+50
SHEET 9 OF 10

SCALE: VERT. APPROX. 30
 HORIZ. APPROX. 30

DATE: DRAWN BY CNH
 CHECKED BY

PLOT DATE = 10/10/2005
 PLOT NAME = I:\2005\10\10\2005\1541+00\1559+50\stage1p2.dgn
 PLOT SCALE = 3/8" = 1' / IN.
 USER NAME = hnsdcm